

Appeal Period Expires 12/10/07
 Zoning District MXD

Town of Essex, Vermont
Application for Zoning Permit
 www.essex.org

Application Date 11/20/07
 Permit Number 2007-176

All construction is to be completed in accordance with the Town of Essex Zoning Regulations and any/all federal or state regulations now in effect. You are required to post this permit in a conspicuous location on the property and it must remain posted throughout the construction period.

Any interested person may appeal the decision of the Zoning Administrator to the Zoning Board of Adjustment within fifteen (15) days of the permit's date of issuance. Commencing construction within this fifteen (15) day appeal period is prohibited by law.
 Occupancy of the premises shall not take place until a Certificate of Occupancy is obtained.
 Approval is subject to accuracy of information provided by the applicant.

RECEIVED
 NOV 21 2007

A Parcel Account Numb. (Map-Parcel-Lot) 2- 048-002-000
 (found in Town Assessor's Office)
 Property Address: 106 Colchester Road
 Owner: Painesville Realty, LLC
 Owner Address: 10 Pearl Street, Essex Jct
 Owner Phone: (work) 879-0424 (home) _____
 (cell) _____ (Email) _____
 Contractors name: Calacci Contracting Phone: _____
 Cell: _____
 Estimated Construction Dates: Start: 5/15/08 Completion: 6/15/08
 Sq. Feet: 396 470 garage Estimated Cost (labor & materials): \$ 18,000
190 Deck

TOWN OF ESSEX
 COMMUNITY DEV. OFFICE

Check box(es) which describe proposed use or construction (circle choice in parenthesis).
 N = New A = Addition R = Remodel

<i>Residential:</i>	N	A	R
Single Family	<input type="checkbox"/>	<input type="checkbox"/>	<input type="checkbox"/>
Two-family (duplex)(other)	<input type="checkbox"/>	<input type="checkbox"/>	<input type="checkbox"/>
Multi-family	<input type="checkbox"/>	<input type="checkbox"/>	<input type="checkbox"/>
Condominium / Townhouse	<input type="checkbox"/>	<input type="checkbox"/>	<input type="checkbox"/>
Mobile home	<input type="checkbox"/>	<input type="checkbox"/>	<input type="checkbox"/>
<i>Inclusions or Additions:</i>			
Garage (attached) (detached)	<input checked="" type="checkbox"/>	<input type="checkbox"/>	<input type="checkbox"/>
Porch (enclosed) (open)	<input type="checkbox"/>	<input type="checkbox"/>	<input type="checkbox"/>
Deck	<input checked="" type="checkbox"/>	<input type="checkbox"/>	<input type="checkbox"/>
Pool (in) (above) ground	<input type="checkbox"/>	<input type="checkbox"/>	<input type="checkbox"/>
Shed	<input type="checkbox"/>	<input type="checkbox"/>	<input type="checkbox"/>
Barn (residential) (agriculture)	<input type="checkbox"/>	<input type="checkbox"/>	<input type="checkbox"/>
<i>Non-residential:</i>			
Commercial / Industrial	<input type="checkbox"/>	<input type="checkbox"/>	<input type="checkbox"/>
<i>Stormwater:</i>			
Stormwater	<input type="checkbox"/>	<input type="checkbox"/>	<input type="checkbox"/>
Erosion Control	<input type="checkbox"/>	<input type="checkbox"/>	<input type="checkbox"/>
<i>Other:</i>			
Change in use	<input type="checkbox"/>	<input type="checkbox"/>	<input type="checkbox"/>
Miscellaneous	<input type="checkbox"/>	<input type="checkbox"/>	<input type="checkbox"/>
Renewal	<input type="checkbox"/>	<input type="checkbox"/>	<input type="checkbox"/>

B Sewage Disposal (Please attach Sewer or Septic Application).
 Public Private Connection Fee \$ _____ Date Paid: 1/1/
See 2006-68-5
 Proposed New Bedrooms: 2 Existing Bedrooms 3

C Water (Please attach Water Service Application). existing
 Public Private Fee \$ _____ Date Paid: 1/1/

D Driveway (Please attach copy of approved Curbcut / Utility Application).
 Date of approval 1/1/ existing

E Stormwater
 Project disturbs an area greater than or equal to 1 acre – Erosion Control Permit Required. Attach completed permit application.
 Project creates new or expands existing impervious surface greater than or equal to 1/2 acre – Erosion Control Permit and Stormwater Management Permit required. Attach completed permit application.

F Diagram – Show a sketch of project on reverse of this application with property lines, building, and setbacks or attach separate sheet. (Instruction sheet available upon request.)

G Signature of Owner By: [Signature]

Office Use Only

Fees:	Type	Amount	Date Pd
	Permit	\$ <u>50</u>	<u>1/1/07</u>
	School	\$ _____	<u>1/1/07</u>
	Recreation	\$ _____	<u>1/1/07</u>
	Recording	\$ <u>8</u>	<u>1/1/07</u>
	Other	\$ _____	<u>1/1/07</u>



Building Permit
 Approved Rejected Date 11/26/07
 Issued to: Painesville Realty LLC
 Zoning Administrator: [Signature]
 Notes: 396 Garage
190 Deck

C.O. Required Yes No

THIS PERMIT VALID FOR TWELVE (12) MONTHS FROM DATE OF ISSUE

(web) 01/25/06

COLCHESTER ROAD

 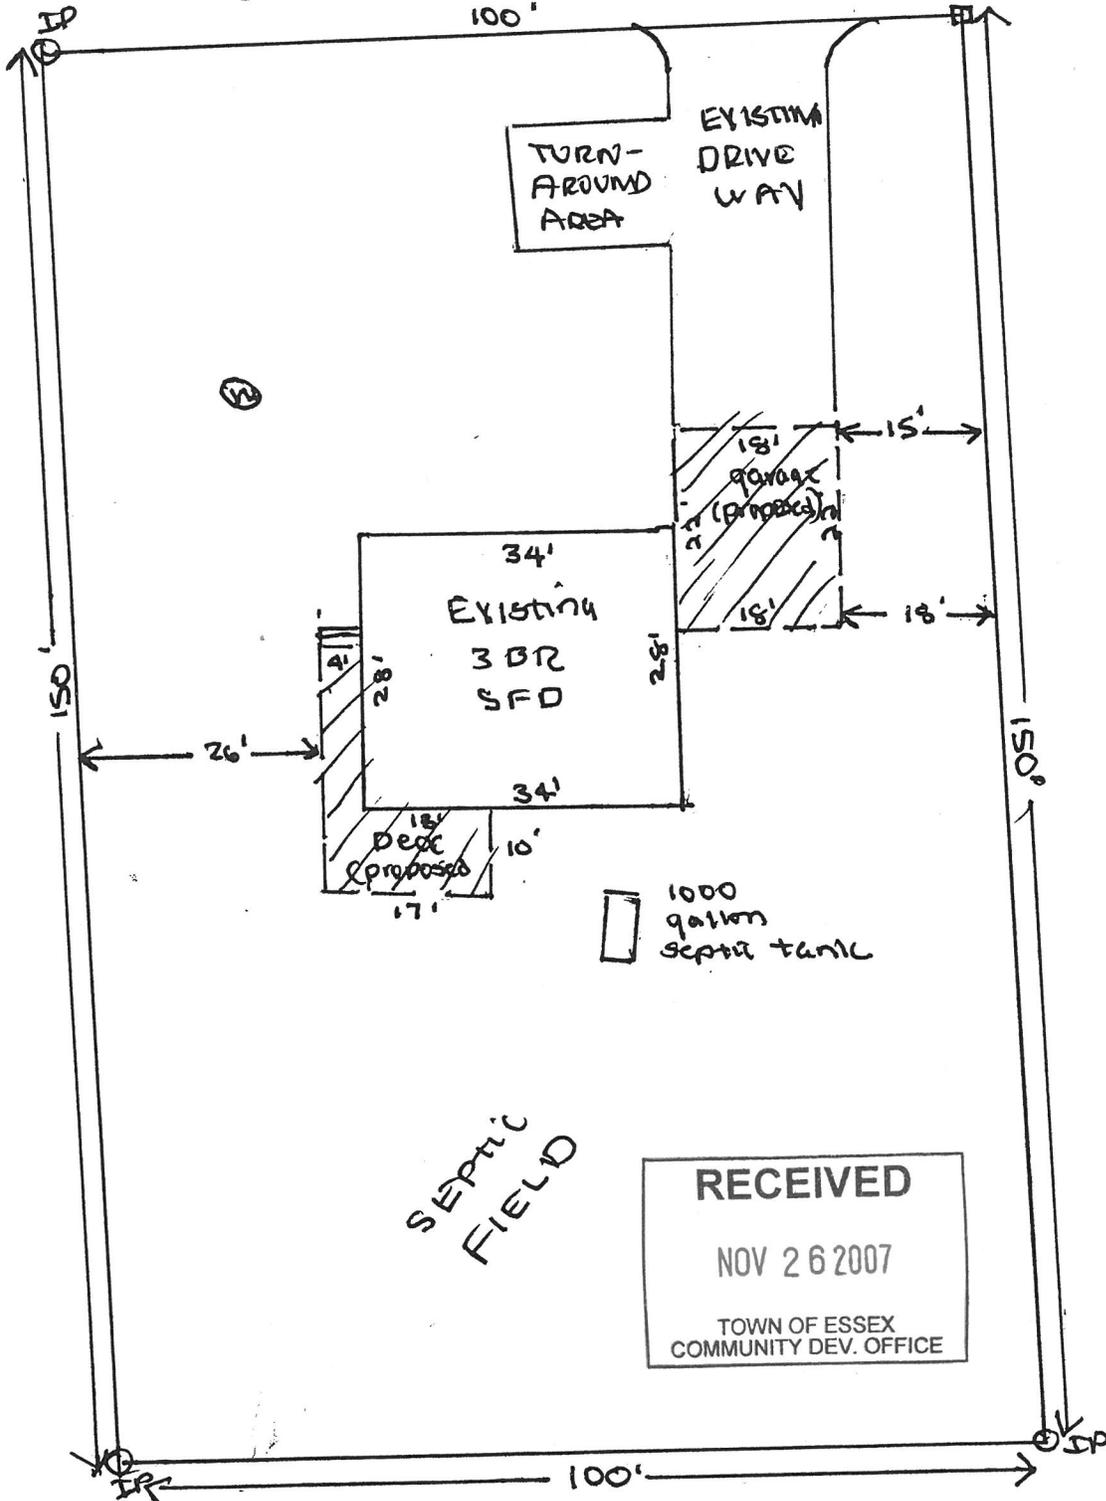

SCALE 1" = 20'