


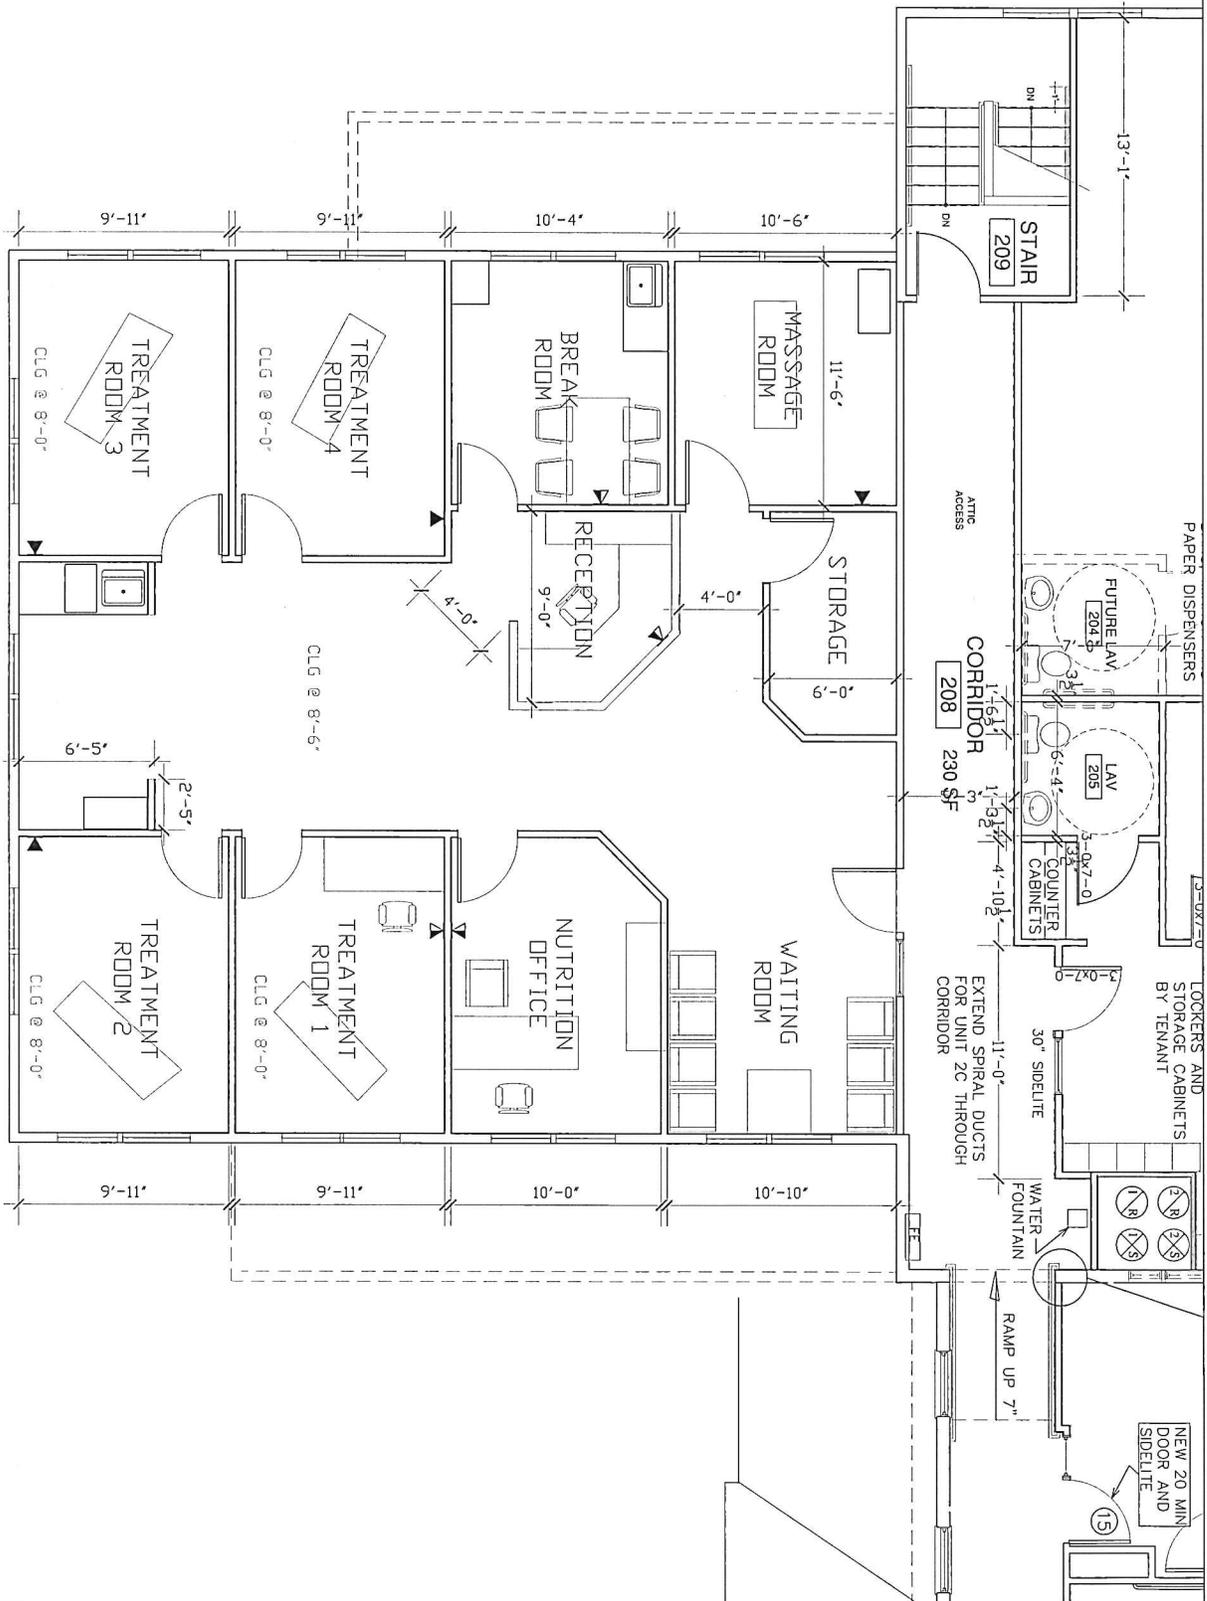



**SUMMERVILLE, LLC**  
 8 Essex Way  
 Essex Jct., VT 05452



DATE: 09-30-2013  
 SCALE: 3/8" = 1'-0"  
 DRAWING: PLAN  
 SHEET: A1.1

**COMMUNITY CHIROPRACTIC**  
 ESSEX JUNCTION, VERMONT  
 GUILLOT VIVIAN VIEHMANN ARCHITECTS, INC. Burlington, VT 802.862.9631

NOTES:  
 1. SEE SHEET A1.2 FOR FLOOR PLAN OF UNIT 209.  
 2. SEE SHEET A1.3 FOR FLOOR PLAN OF UNIT 208.  
 3. SEE SHEET A1.4 FOR FLOOR PLAN OF UNIT 207.  
 4. SEE SHEET A1.5 FOR FLOOR PLAN OF UNIT 206.  
 5. SEE SHEET A1.6 FOR FLOOR PLAN OF UNIT 205.  
 6. SEE SHEET A1.7 FOR FLOOR PLAN OF UNIT 204.  
 7. SEE SHEET A1.8 FOR FLOOR PLAN OF UNIT 203.  
 8. SEE SHEET A1.9 FOR FLOOR PLAN OF UNIT 202.  
 9. SEE SHEET A1.10 FOR FLOOR PLAN OF UNIT 201.  
 10. SEE SHEET A1.11 FOR FLOOR PLAN OF UNIT 200.

DATE: 09/30/2013  
 DRAWN BY: [Name]  
 CHECKED BY: [Name]  
 PROJECT: COMMUNITY CHIROPRACTIC  
 SHEET: A1.1