

SIGN APPLICATION-TOWN OF ESSEX

Date 11/16/12 APPLICATION FEE \$95.00 *pd* PERMIT # 2012-245W
 (Includes recording fee) Appeal Period Expires 12-14-12
 Zoning District MXD-PUD

Address of Sign Location: 8 ESSEX WAY MAP 091 PARCEL 006 LOT 000

Business Name for Sign: EDWARD JONES

Type of Sign: Free Standing 60" x 10" (size) ~~ONE 24" x 28"~~
 ADD TO EXISTING STRUCTURE Façade ONE 18" x 18" (size)
 Height (from ground level to top of free-standing sign): 8 FT. 25.5"

Applicant's Mailing Address: Despa Signs, Inc, PO Box 8570, Essex VT 05451

Phone Number - Home: _____ Work: 872-9906 Cell: 578-3740 Fax: 872-9910

Owner: Somerville, VT
 Applicant(s) Signature: [Signature]
 Landowner(s) Signature: [Signature]

INSTRUCTIONS FOR FILING APPLICATION:

All sign approval applications will be pursuant to the Town of Essex Sign Regulations contained within Section 25.10 of the Town of Essex Sign Regulations. A copy has been attached to this application form for your review and information. Approval or denial will be based upon a complete submittal of all the required information. In the case of denial of the application an explanation will be in writing.

INSTRUCTIONS FOR FREE STANDING SIGNS:

- a) Scaled lot plan indicating sign location;
- b) Diagram if sign with information according to the attached sample diagram.

INSTRUCTIONS FOR FAÇADE SIGNS:

- a) Plan of building façade and sign pursuant to the attached sample plan.

Note: The Zoning Administrator may require additional information to make a proper evaluation on a case by case basis.

On this 29th day of November, 2012, your application was approved denied.

See attachment for conditions of approval or reasons for denial.

All signage shall meet the requirements of Section 3.10 of the Zoning Regulations.
 By: [Signature] TOWN OF ESSEX
 Zoning Administrator

ANY INTERESTED PERSON MAY APPEAL THE DECISION OF THE ZONING ADMINISTRATOR TO THE ZONING BOARD OF ADJUSTMENT WITHIN 15 DAYS OF PERMIT ISSUANCE. COMMENCING CONSTRUCTION WITHIN THIS 15 DAY APPEAL PERIOD IS PROHIBITED BY LAW.

1-9-13- Sign Location has been changed from original sign off. Attached diagrams show approved Façade sign and entrance signage. S. Kelley, Z.A.

D/F MULTI-TENANT SIGN



SIDE A



SIDE B

****INSTALLER TO DETERMINE SIZE OF SCALLOP**
CORNERS BEFORE BEGINNING ANY PRODUCTION.
****INSTALLER TO PROVIDE MOUNTING BRACKETS******

60" c.s.



D/F MDO REPLACEMENT PANEL

- QTY. 1
- DOUBLE FACE SIGN.
- CUT SIZE OF MDO SIGN 10"H x 60"L x 1/2" THICK.
- BACKGROUND TO MATCH EXISTING OFF WHITE.
- LOGO COLOR TO MATCH EXISTING GREEN.
- 1/2" BORDER COLOR TO MATCH EXISTING GREEN.
- INSTALL AS SHOWN

FASTSIGNS NATIONAL ACCOUNTS	
ACCOUNT#	EDWARD JONES
BRANCH FILE	92497-ART2
BRANCH ADDRESS	Heldi Brossseau
ADDRESS	8 Essex Way Suite 103c Essex Junction, VT
ORIGINAL DRAWING DATE	09/27/12
DRAWING NUMBER	SCALE: NTS
REV. #1 BY	REV. DATE
REV. #1 BY	10/04/12
REVISION NOTES	Changed size and color specs.
REV. #2 BY	REV. DATE
REVISION NOTES	
REV. #3 BY	REV. DATE
REVISION NOTES	
NOTES	
REVISION -1 10/04/12	
DRAWN BY	E. Buisse
CHECKED BY	E. Buisse
THIS DRAWING IS THE PROPERTY OF FASTSIGNS INTERNATIONAL, INC. THE BORROWER AGREES, IT SHALL NOT BE REPRODUCED, COPIED OR DISPOSED OF, DIRECTLY OR INDIRECTLY, NOR USED FOR ANY PURPOSE WITHOUT PERMISSION.	


LANDLORD OR AGENT SIGNATURE HERE X

Please sign & return drawings to FASTSIGNS


Signature below indicates approval of BOTH design & placement of signs

DATE _____

DRAWING IS NOT TO SCALE BUT IS PROPORTIONATE
 FIELD VERIFY ALL MEASUREMENTS BEFORE BEGINNING ANY WORK.
 INSTALLER TO VERIFY MOUNTING SURFACE PRIOR TO INSTALLATION.

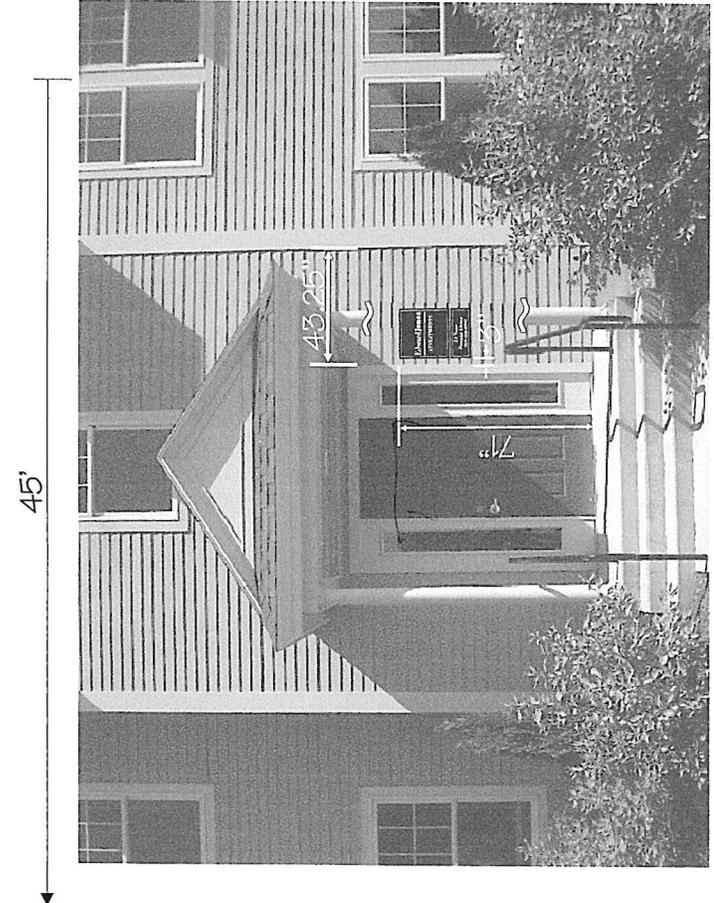

FRONT ELEVATION

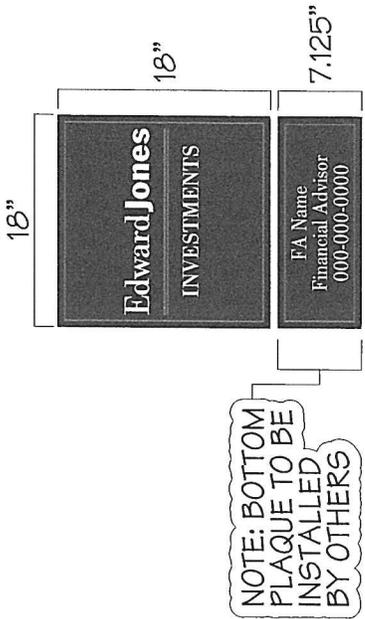

SIGN TYPE T2 PAN COMBO

- QTY. 1
- FORMED .090 ALUMINUM PANEL,
- EDGES BENT TO DEPTH OF 1"
- WITH CORNERS WELDED AND
- GROUND SMOOTH.
- BACKGROUND PTM PANTONE 5535 DK GREEN,
- WITH MATTE FINISH
- LOGO TEXT SILK-SCREENED WHITE,
- ALL BORDERS AND RULE LINES,
- SILK-SCREENED PANTONE 371 LT. GREEN,
- COPY ON LOWER PANEL IS PREMIUM,
- WHITE VINYL, BODONI BOLD TYPE,
- INSTALL AS SHOWN

FASTSIGNS.
NATIONAL ACCOUNTS

ACCOUNT:
EDWARD JONES

BRANCH / FILE:
92497-ART1

FINANCIAL ADVISOR:
Heidi Probergau
ADDRESS:
8 Essex Way
Suite 105c
Essex Junction, VT

ORIGINAL DRAWING DATE: 09/27/12
SCALE: NTS
DRAWING NUMBER: 1 OF 2

REV. #1 BY: BB
REV. DATE: 10/04/12
REVISION NOTES:
Reduced size of blasted sign.

REV. #2 BY: BB
REV. DATE: 11/20/12
REVISION NOTES:
Moved signs and changed plaques to T1 combo.

REV. #3 BY: PH
REV. DATE: 11/26/12
REVISION NOTES:
RESUBMIT T2 PAN COMBO CHNGD TO RIGHT SIDE & OMIT BLASTED SIGN

NOTE:

REVISION -3
11/26/12

DRAWN BY: B. Busse
TRACED BY: R. Hernandez

THIS DRAWING IS THE PROPERTY OF FASTSIGNS INTERNATIONAL, INC. THE BORROWER AGREES, IT SHALL NOT BE REPRODUCED, COPIED OR DISPOSED OF, DIRECTLY OR INDIRECTLY, NOR USED FOR ANY PURPOSE WITHOUT PERMISSION.

LANDLORD OR AGENT SIGNATURE HERE X

Please sign & return drawings to FASTSIGNS

Signature below indicates approval of BOTH design & placement of sign/s

DATE

DRAWING IS NOT TO SCALE BUT IS PROPORTIONATE

FIELD VERIFY ALL MEASUREMENTS BEFORE BEGINNING ANY WORK. INSTALLER TO VERIFY MOUNTING SURFACE PRIOR TO INSTALLATION.

SIGN APPLICATION-TOWN OF ESSEX

See 2012-24-N-

Date 1/2/13 APPLICATION FEE \$95.00 PERMIT # _____
(includes recording fee) Appeal Period Expires _____
Zoning District _____

Address of Sign Location: 8 ESSEX WAY MAP 091 PARCEL 006 LOT 000

Business Name for Sign: EDWARD JONES

Type of Sign: Free Standing _____ (size) Façade 36" x 24" (size)

Height (from ground level to top of free-standing sign): N/A

Applicant's Mailing Address: DESIGN SIGNS INC, PO BOX 8570, ESSEX, VT

Phone Number – Home: _____ Work: 872-9906 Cell: 578-3740 Fax: 872-9910

OWNER: SOMMERVILLE, LLC

Applicant(s) Signature: [Signature]

Landowner(s) Signature: [Signature]

INSTRUCTIONS FOR FILING APPLICATION:

All sign approval applications will be pursuant to the Town of Essex Sign Regulations contained within Section 25.10 of the Town of Essex Sign Regulations. A copy has been attached to this application form for your review and information. Approval or denial will be based upon a complete submittal of all the required information. In the case of denial of the application an explanation will be in writing.

INSTRUCTIONS FOR FREE STANDING SIGNS:

- a) Scaled lot plan indicating sign location;
- b) Diagram if sign with information according to the attached sample diagram.

INSTRUCTIONS FOR FAÇADE SIGNS:

- a) Plan of building façade and sign pursuant to the attached sample plan.

Note: The Zoning Administrator may require additional information to make a proper evaluation on a case by case basis.

On this _____ day of _____, _____, your application was:
_____ approved _____ denied.

See attachment for conditions of approval or reasons for denial.

TOWN OF ESSEX
By: _____
Zoning Administrator


ANY INTERESTED PERSON MAY APPEAL THE DECISION OF THE ZONING ADMINISTRATOR TO THE ZONING BOARD OF ADJUSTMENT WITHIN 15 DAYS OF PERMIT ISSUANCE. COMMENCING CONSTRUCTION WITHIN THIS 15 DAY APPEAL PERIOD IS PROHIBITED BY LAW.

****FIELD VERIFY ALL MEASUREMENTS BEFORE BEGINNING ANY WORK.****



EXTERIOR ELEVATION

****MANUFACTURER TO PROVIDE TOP**
& BOTTOM MOUNTING BRACKETS**

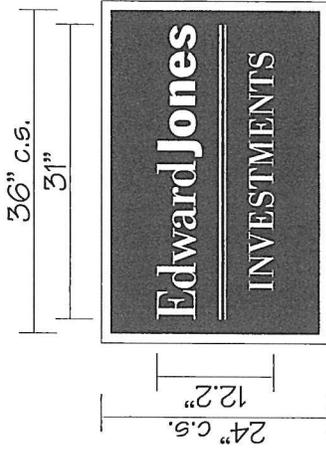

6 sq.ft.

S/F SAND BLASTED HDU PANEL

- QTY. 1
- SINGLE SIDED
- SIZE IS 24"H x 36"L x 1.5" HDU
- BACKGROUND PTM PANTONE 5535 EJ GREEN
- W/ PEBBLE FINISH
- EDWARD JONES LOGO IS PAINTED WHITE
- 1" BORDER PAINTED WHITE
- INSTALL AS SHOWN

NO LIGHTING

FASTSIGNS NATIONAL ACCOUNTS	
ACCOUNT: EDWARD JONES	BRANCH / FILE: 92497-ART3
FINANCIAL ADDRESS: Heldi Drososcau	
ADDRESS: 8 Essex Way Suite 103c Essex Junction, VT	
ORIGINAL DRAWING DATE: 12/06/12	SCALE: NTS
DRAWING NUMBER: 3 ADD ON	REV. #1 BY: BB
REV. #2 BY:	REV. DATE: 12/10/12
REVISION NOTES: Centered sign to windows.	
REV. #2 BY:	REV. DATE:
REVISION NOTES:	
REV. #3 BY:	REV. DATE:
REVISION NOTES:	
NOTES:	
REVISION -1 12/10/12	
DRAWN BY: B. Bujsek	
THIS DRAWING IS THE PROPERTY OF FASTSIGNS INTERNATIONAL, INC. THE BORROWER AGREES, IT SHALL NOT BE REPRODUCED, COPIED OR DISPOSED OF DIRECTLY OR INDIRECTLY, NOR USED FOR ANY PURPOSE WITHOUT PERMISSION.	

LANDLORD OR AGENT SIGNATURE HERE X

Please sign & return drawings to FASTSIGNS

Signature below indicates approval of BOTH design & placement of sign/s

DATE _____


DRAWING IS NOT TO SCALE BUT IS PROPORTIONATE

FIELD VERIFY ALL MEASUREMENTS BEFORE BEGINNING ANY WORK.

INSTALLER TO VERIFY MOUNTING SURFACE PRIOR TO INSTALLATION.



FRONT ELEVATION

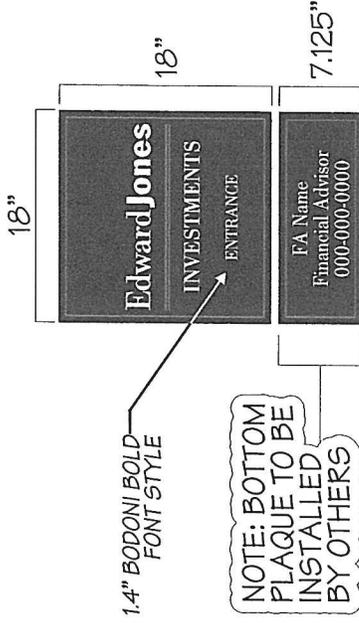

CUSTOM

SIGN TYPE T2 PAN COMBO

- QTY. 1
- FORMED .090 ALUMINUM PANEL,
- EDGES BENT TO DEPTH OF 1",
- WITH CORNERS WELDED AND
- GROUND SMOOTH
- BACKGROUND PTM PANTONE 5535 DK GREEN,
- WITH MATTE FINISH,
- LOGO TEXT SILK-SCREENED WHITE,
- ALL BORDERS AND RULE LINES
- SILK-SCREENED PANTONE 371 LT. GREEN,
- ARROW ON UPPER PANEL COLOR IS WHITE,
- COPY ON LOWER PANEL IS PREMIUM
- WHITE VINYL, BODONI BOLD TYPE,
- INSTALL AS SHOWN

FASTSIGNS NATIONAL ACCOUNTS	
ACCOUNT: EDWARD JONES	BRANCH FILE: 92497-ART1
FINANCIAL ADVISOR: Heldi Drososcau	
ADDRESS: 8 Essex Way Suite 103c Essex Junction, VT	
ORIGINAL DRAWING DATE: 09/27/12	SCALE: NTS
DRAWING NUMBER: 1 of 2	REV # BY: BB
REV # BY: BB	REV DATE: 12/10/12
REVISION NOTES: Added arrow to upper pan	
REV # BY: RH	REV DATE: 12/12/12
REVISION NOTES: Added arrow w/ word "ENTRANCE"	
REV # BY: RH	REV DATE: 12/19/12
REVISION NOTES: REDUCED SIZE OF WORD "ENTRANCE"	
NOTES:	
REVISION-6 12/13/12	
DRAWN BY: B. Buesse	
DESIGN BY: R. Herranzdez	
THIS DRAWING IS THE PROPERTY OF FASTSIGNS INTERNATIONAL, INC. THE BORROWER AGREES, IT SHALL NOT BE REPRODUCED, COPIED OR DISPOSED OF DIRECTLY OR INDIRECTLY, NOR USED FOR ANY PURPOSE WITHOUT PERMISSION.	

LANDLORD OR AGENT SIGNATURE HERE X

Please sign & return drawings to FASTSIGNS

Signature below indicates approval of BOTH design & placement of sign/s

DATE _____

DRAWING IS NOT TO SCALE BUT IS PROPORTIONATE

FIELD VERIFY ALL MEASUREMENTS BEFORE BEGINNING ANY WORK. INSTALLER TO VERIFY MOUNTING SURFACE PRIOR TO INSTALLATION.