

Appeal Period Expires 5/18/12
 Zoning District MXD

Town of Essex, Vermont
Application for Zoning Permit
 www.essex.org

Application Date 5/12/12
 Permit Number 2012-64

All construction is to be completed in accordance with the Town of Essex Zoning Regulations and any/all federal or state regulations now in effect. You are required to post this permit in a conspicuous location on the property during the appeal period and it must remain posted throughout the construction period. You are required to contact the necessary state agencies to obtain state permits @ 879-5676.

Any interested person may appeal the decision of the Zoning Administrator to the Zoning Board of Adjustment within fifteen (15) days of the permit's date of issuance. Commencing construction within this fifteen (15) day appeal period is prohibited by law.

Signed: Scott Allen

A Parcel Account Numb. (Map-Parcel-Lot) 2-091-005-703
 (found in Town Assessor's Office)
 Property Address: 21 CARMICHAEL ST.
 Owner: TOWN MEADOW LLC, C/O DOUSEVITZ INC.
 Owner Address: 21 CARMICHAEL ST., SUITE 201 ESSEX VCT.
 Owner Phone: (work) 879-4477 (home) _____
 (cell) 999-2360 (Email) _____
 Contractors name: DOUSEVITZ INC Phone: 879-4477
 Cell: _____
 Estimated Construction Dates: Start: 5/15/12 Completion: 5/30/12
 Sq. Feet: 695 Estimated Cost (labor & materials): \$ 3,000

G

Check box(es) which describe proposed use or construction (circle choice in parenthesis).
 N = New A = Addition R = Remodel

<i>Residential:</i>	N	A	R
Single Family	<input type="checkbox"/>	<input type="checkbox"/>	<input type="checkbox"/>
Two-family (duplex)(other)	<input type="checkbox"/>	<input type="checkbox"/>	<input type="checkbox"/>
Multi-family	<input type="checkbox"/>	<input type="checkbox"/>	<input type="checkbox"/>
Condominium / Townhouse	<input type="checkbox"/>	<input type="checkbox"/>	<input type="checkbox"/>
Mobile home	<input type="checkbox"/>	<input type="checkbox"/>	<input type="checkbox"/>
<i>Inclusions or Additions:</i>			
Garage (attached) (detached)	<input type="checkbox"/>	<input type="checkbox"/>	<input type="checkbox"/>
Porch (enclosed) (open)	<input type="checkbox"/>	<input type="checkbox"/>	<input type="checkbox"/>
Deck	<input type="checkbox"/>	<input type="checkbox"/>	<input type="checkbox"/>
Pool (in) (above) ground	<input type="checkbox"/>	<input type="checkbox"/>	<input type="checkbox"/>
Shed	<input type="checkbox"/>	<input type="checkbox"/>	<input type="checkbox"/>
Barn (residential) (agriculture)	<input type="checkbox"/>	<input type="checkbox"/>	<input type="checkbox"/>
<i>Non-residential:</i>			
Commercial / Industrial	<input checked="" type="checkbox"/>	<input type="checkbox"/>	<input checked="" type="checkbox"/>
Stormwater: <u>OFFICE SPACE</u>			
Stormwater	<input type="checkbox"/>	<input type="checkbox"/>	<input type="checkbox"/>
Erosion Control	<input type="checkbox"/>	<input type="checkbox"/>	<input type="checkbox"/>
<i>Other:</i>			
Change in use	<input type="checkbox"/>	<input type="checkbox"/>	<input type="checkbox"/>
Miscellaneous	<input type="checkbox"/>	<input type="checkbox"/>	<input type="checkbox"/>
Renewal	<input type="checkbox"/>	<input type="checkbox"/>	<input type="checkbox"/>

B Sewage Disposal (Please attach Sewer or Septic Application).
 Public Private Connection Fee \$ _____ Date Paid: / /
 Proposed New Bedrooms: _____ Existing Bedrooms _____

C Water (Please attach Water Service Application).
 Public Private Fee \$ _____ Date Paid: / /

D Driveway (Please attach copy of approved Curbcut / Utility Application).
 Date of approval / / N/A

E Stormwater N/A
 Project disturbs an area greater than or equal to 1 acre – Erosion Control Permit Required. Attach completed permit application.
 Project creates new or expands existing impervious surface greater than or equal to 1/2 acre – Erosion Control Permit and Stormwater Management Permit required. Attach completed permit application.

F Diagram – Show a sketch of project on reverse of this application with property lines, building, and setbacks or attach separate sheet. (Instruction sheet available upon request.)
REFERENCE PL APPROVAL 2008-32
Renovation of Office Space.

G Signature of Tenant and Signature of Owner Scott Allen


Office Use Only

Fees:	Type	Amount	Date Pd.
Permit		<u>\$100.00</u>	<u>5/2/12</u>
Recreation		\$ _____	/ /
Recording		<u>\$20.00</u>	<u>5/2/12</u>
Certificate of Occ		<u>\$75.00</u>	<u>5/2/12</u>
Other		\$ _____	/ /

Building Permit
 Approved Rejected Date 5/4/12
 Issued to: Town Meadow, LLC
 (check us)
 Zoning Administrator: Dawn Farley
 Notes: _____
 C.O. Required Yes No

THIS PERMIT VALID FOR TWELVE (12) MONTHS FROM DATE OF ISSUE

(web) 11/02/10

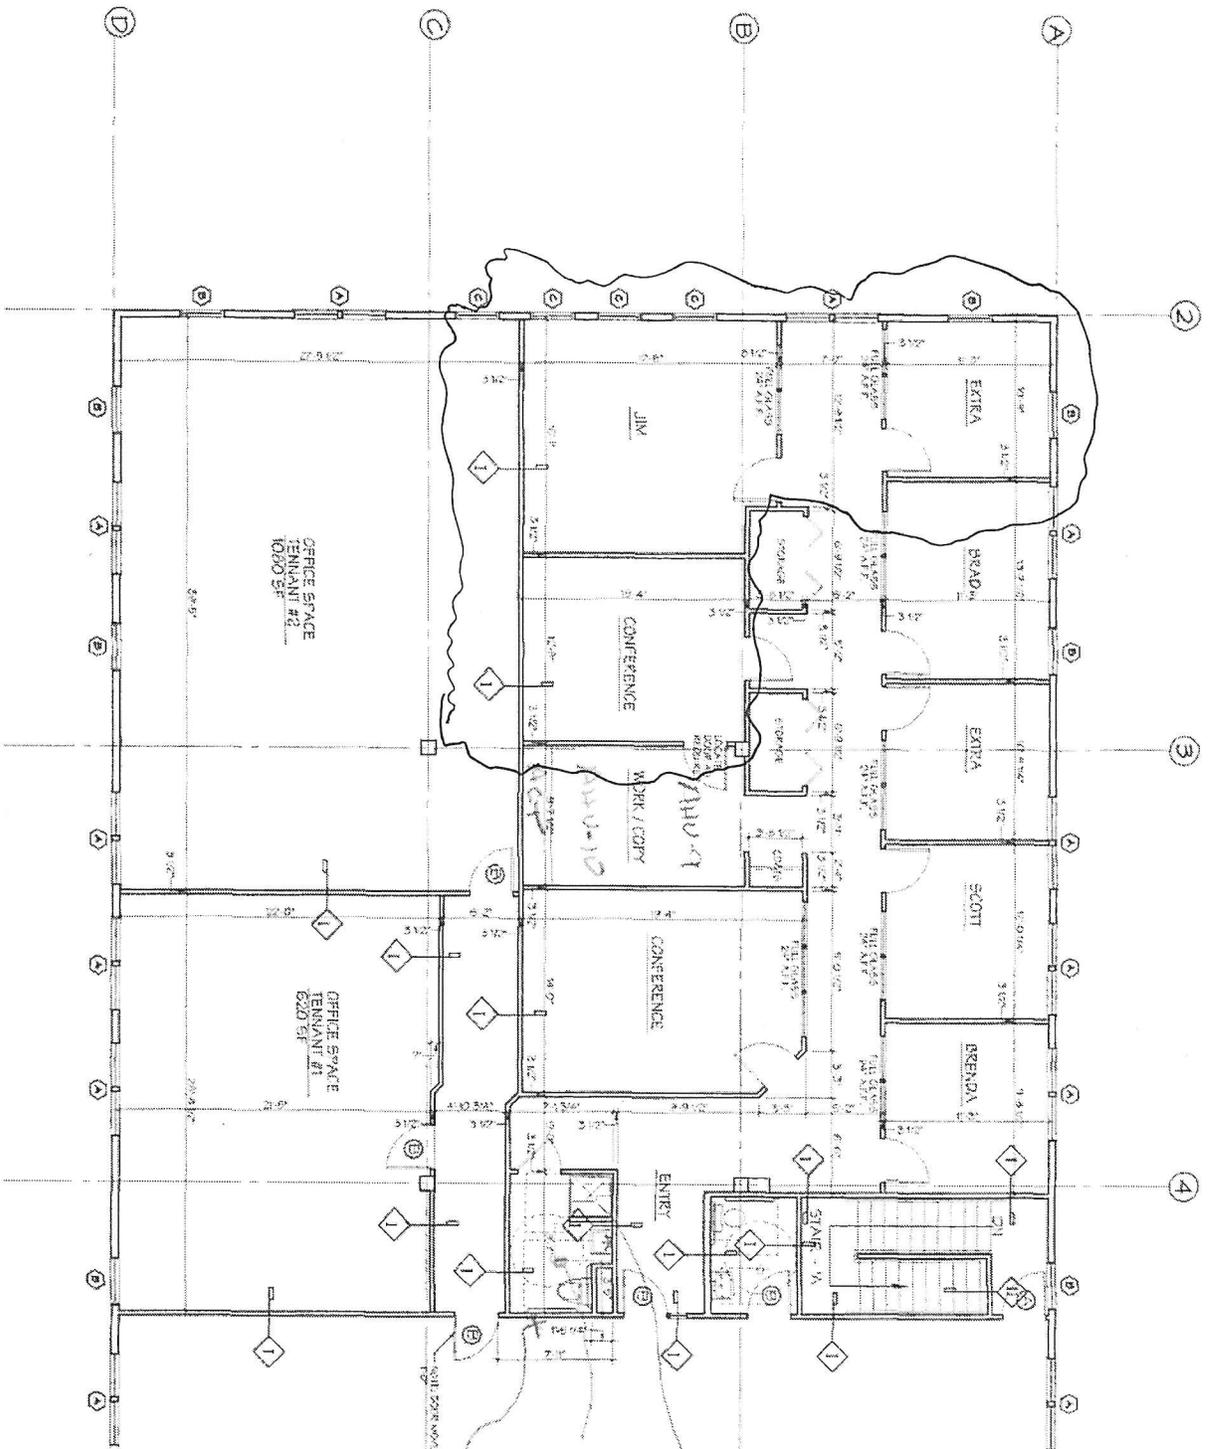

EXISTING
 CONFERENCE ROOM SEAT LOCATION
 MOVE COMMON SPACE
 AIR HANDLER TO DOOS
 BATHROOM
 DRINKING FOUNTAIN
 CENTERED BETWEEN
 DOOR R.O.'S.

A-2.2




Rabideau Architects
 95 Saint Paul Street, Suite 110
 Burlington, Vermont 05401
 Phone: 802-843-0222 Fax: 802-865-8403

DOUSEVICZ OFFICE LAYOUT
 SCALE: 1/4" = 1'-0"
TOWN MEADOW
 BUILDING #1

NO.	REVISION	DATE

NO.	REVISION	DATE

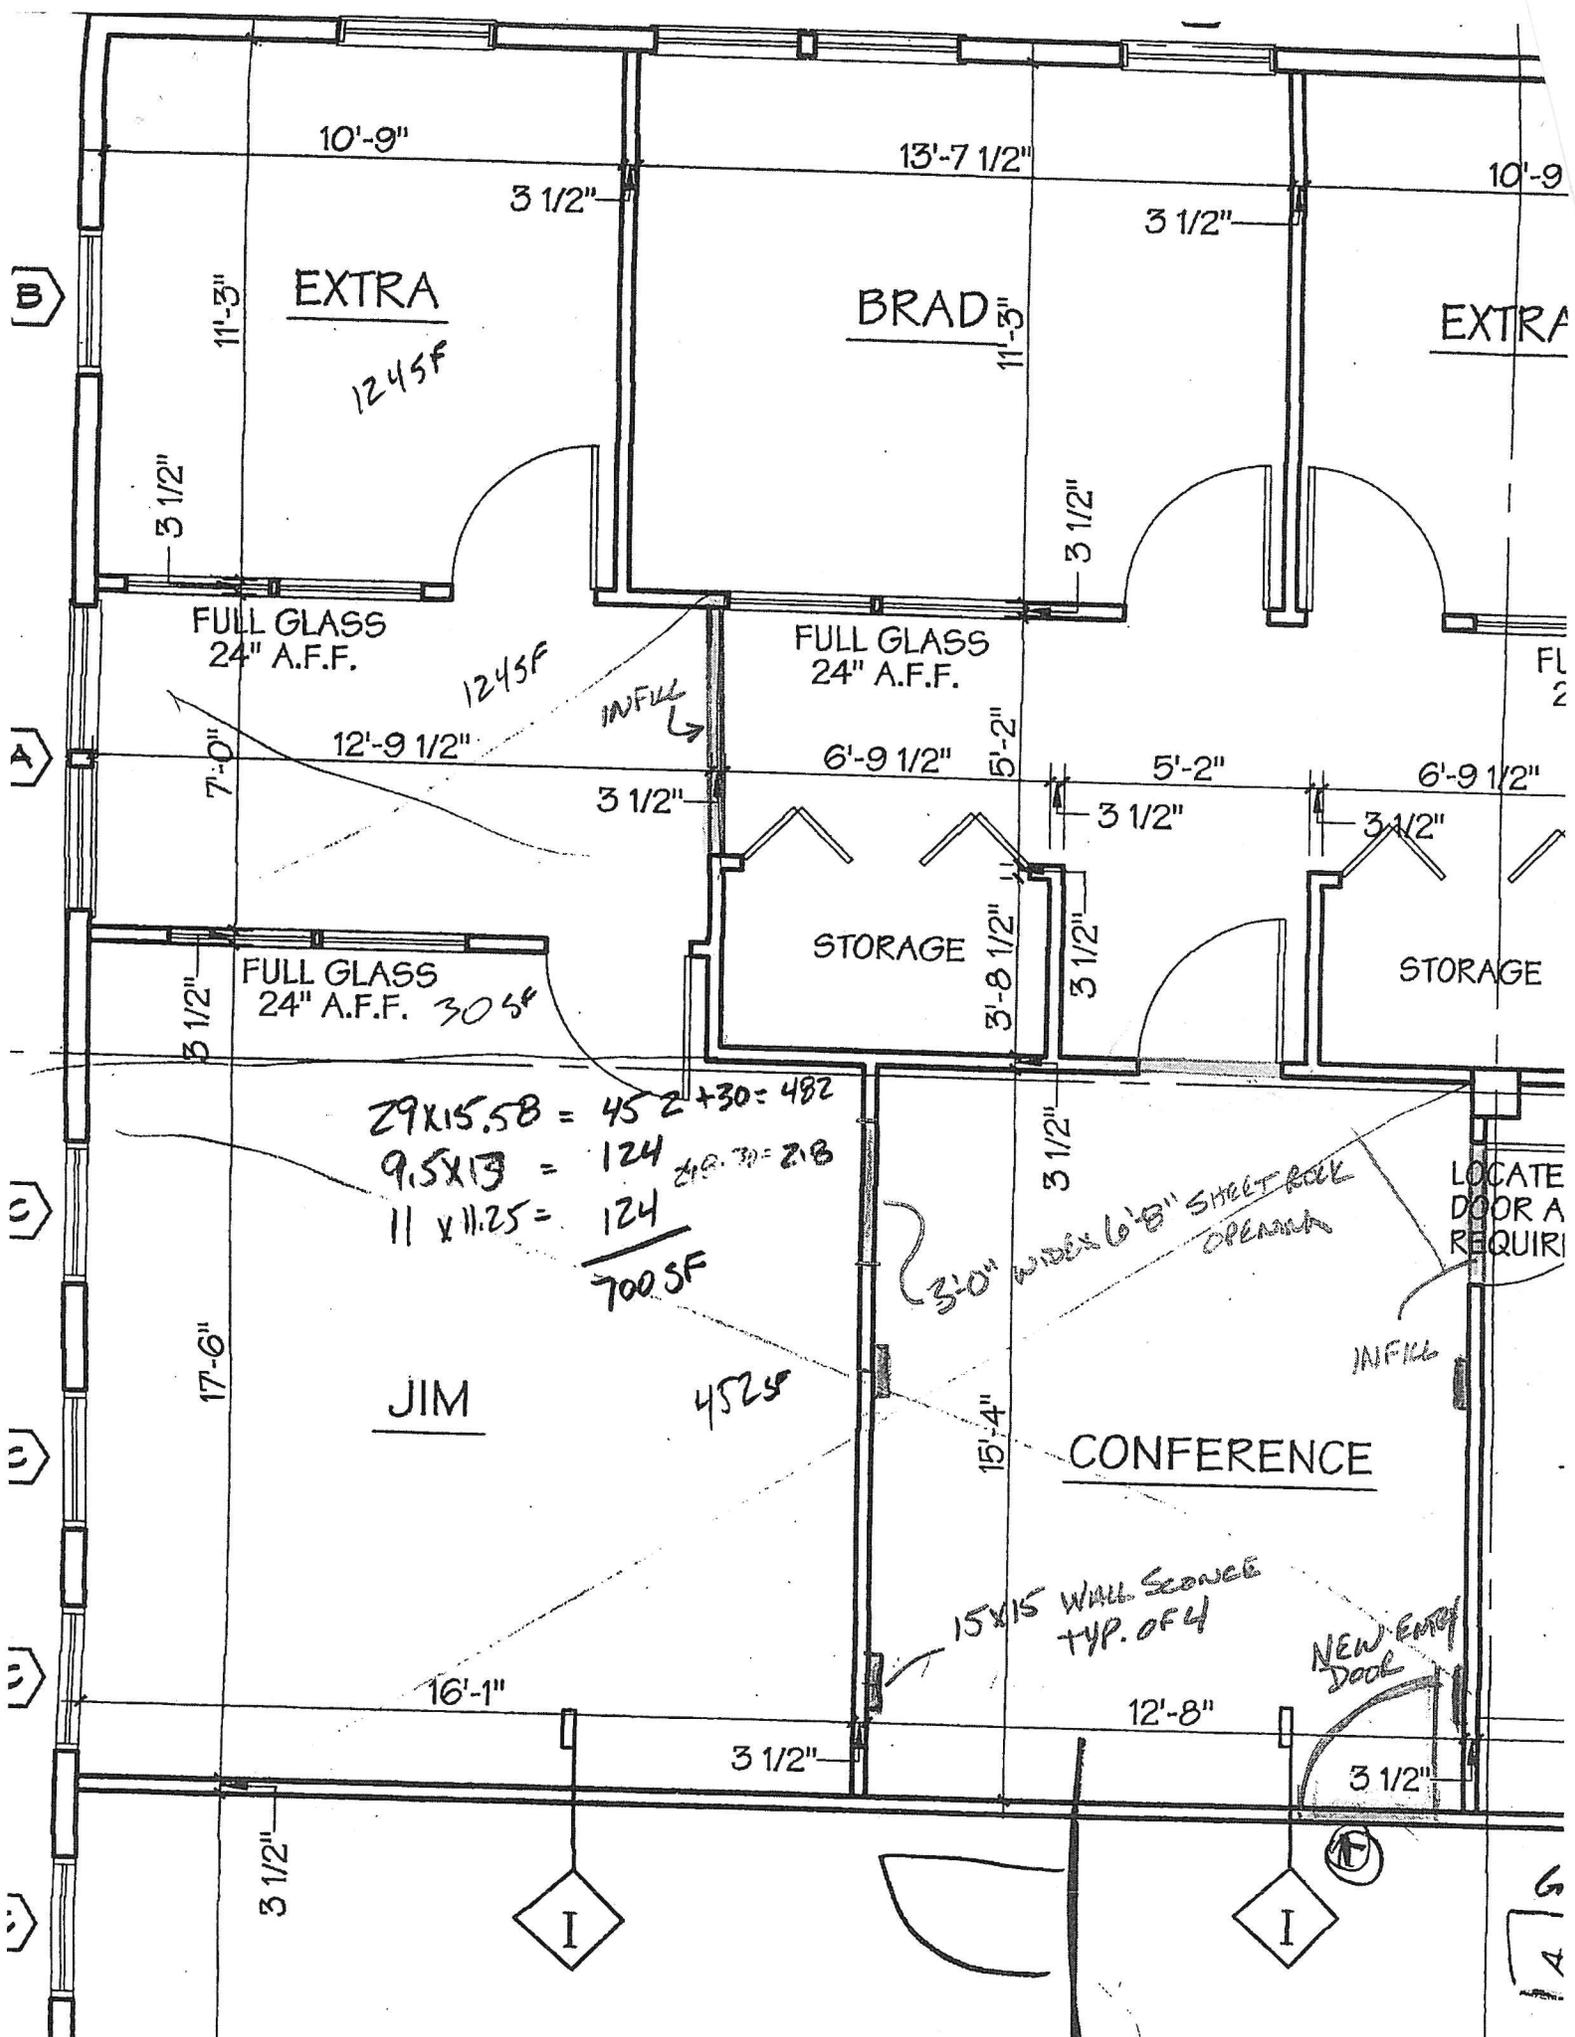

EXTRA

1245F

BRAD

11-5

EXTRA

FULL GLASS
24" A.F.F.

1245F

FULL GLASS
24" A.F.F.

FL 2

FULL GLASS
24" A.F.F. 305F

STORAGE

STORAGE

$29 \times 15.58 = 452 + 30 = 482$

$9.5 \times 13 = 124$ 21.8 - 30 = 21.8

$11 \times 11.25 = 124$

7005F

JIM

4525F

CONFERENCE

3'-0" WIDE 6'-8" SHEET ROCK
OPENING

LOCATE
DOOR A
REQUIR

15x15 WALL SCORER
TYP. OF 4

NEW ENTRY
DOOR

1419