

Appeal Period Expires 12, 7, 10
 Zoning District R2

Town of Essex, Vermont
Application for Zoning Permit
 www.essex.org

Application Date 1/1
 Permit Number 2010-172

All construction is to be completed in accordance with the Town of Essex Zoning Regulations and any/all federal or state regulations now in effect. You are required to post this permit in a conspicuous location on the property and it must remain posted throughout the construction period.

Any interested person may appeal the decision of the Zoning Administrator to the Zoning Board of Adjustment within fifteen (15) days of the permit's date of issuance. Commencing construction within this fifteen (15) day appeal period is prohibited by law.

Occupancy of the premises shall not take place until a Certificate of Occupancy is obtained.

Approval is subject to accuracy of information provided by the applicant.

A Parcel Account Num. (Map-Parcel-Lot) 2- 096-004-007
 (found in Town Assessor's Office)
 Property Address: 18 SUFFOLK LN, EJ, VT 05452
 Owner: MIKE + JILL LAMPRON *MICHAEL S.*
 Owner Address: 18 SUFFOLK LN, EJ, VT 05452
 Owner Phone: (work) _____ (home) 872-7802
 (cell) 324.1321 (Email) LAMPRON@COMCAST.NET
 Contractors name: JASON SHERMAN Phone: _____
 Cell: 316-0924
 Estimated Construction Dates: Start: 12/2/2010 Completion: 2/2/2011
 Sq. Feet: 574 Estimated Cost (labor & materials): \$ 22,000

G

Check box(es) which describe proposed use or construction (circle choice in parenthesis).

N = New A = Addition R = Remodel

Residential:	N	A	R
Single Family	<input type="checkbox"/>	<input type="checkbox"/>	<input checked="" type="checkbox"/>
Two-family (duplex)(other)	<input type="checkbox"/>	<input type="checkbox"/>	<input type="checkbox"/>
Multi-family	<input type="checkbox"/>	<input type="checkbox"/>	<input type="checkbox"/>
Condominium / Townhouse	<input type="checkbox"/>	<input type="checkbox"/>	<input type="checkbox"/>
Mobile home	<input type="checkbox"/>	<input type="checkbox"/>	<input type="checkbox"/>
Inclusions or Additions:			
Garage (attached) (detached)	<input type="checkbox"/>	<input type="checkbox"/>	<input type="checkbox"/>
Porch (enclosed) (open)	<input type="checkbox"/>	<input type="checkbox"/>	<input type="checkbox"/>
Deck	<input type="checkbox"/>	<input type="checkbox"/>	<input type="checkbox"/>
Pool (in) (above) ground	<input type="checkbox"/>	<input type="checkbox"/>	<input type="checkbox"/>
Shed	<input type="checkbox"/>	<input type="checkbox"/>	<input type="checkbox"/>
Barn (residential) (agriculture)	<input type="checkbox"/>	<input type="checkbox"/>	<input type="checkbox"/>
Non-residential:			
Commercial / Industrial	<input type="checkbox"/>	<input type="checkbox"/>	<input type="checkbox"/>
Stormwater:			
Stormwater	<input type="checkbox"/>	<input type="checkbox"/>	<input type="checkbox"/>
Erosion Control	<input type="checkbox"/>	<input type="checkbox"/>	<input type="checkbox"/>
Other:			
Change in use	<input type="checkbox"/>	<input type="checkbox"/>	<input type="checkbox"/>
Miscellaneous	<input type="checkbox"/>	<input type="checkbox"/>	<input type="checkbox"/>
Renewal	<input type="checkbox"/>	<input type="checkbox"/>	<input type="checkbox"/>

B Sewage Disposal (Please attach Sewer or Septic Application).
 Public Private Connection Fee \$ _____ Date Paid: 1/1
 Proposed New Bedrooms: 0 Existing Bedrooms 3

C Water (Please attach Water Service Application).
 Public Private Fee \$ _____ Date Paid: N/A

D Driveway (Please attach copy of approved Curbcut / Utility Application).
 Date of approval 1/1 N/A

E Stormwater N/A
 Project disturbs an area greater than or equal to 1 acre – Erosion Control Permit Required. Attach completed permit application.
 Project creates new or expands existing impervious surface greater than or equal to 1/2 acre – Erosion Control Permit and Stormwater Management Permit required. Attach completed permit application.

F Diagram – Show a sketch of project on reverse of this application with property lines, building, and setbacks or attach separate sheet. (Instruction sheet available upon request.)
See Diagram Deck
Removed Deck
Replaced with 4 Season Room

G Signature of Owner Jill Lampron

Office Use Only


Fees:	Type	Amount	Date Pd
	Permit	\$ <u>55.00</u>	<u>1/12/10</u>
	School	\$ _____	<u>1/1</u>
	Recreation	\$ _____	<u>1/1</u>
	Recording	\$ <u>10.00</u>	<u>1/12/10</u>
	Other	\$ _____	<u>1/1</u>

Building Permit
 Approved Rejected Date 1/12/10
 Issued to: Mike + Jill Lampron
 Zoning Administrator: Shawn Kelley
 Notes: _____
 C.O. Required Yes No

(web) 01/25/06


F Diagram - Provide diagram here and include all setbacks

Forest Road

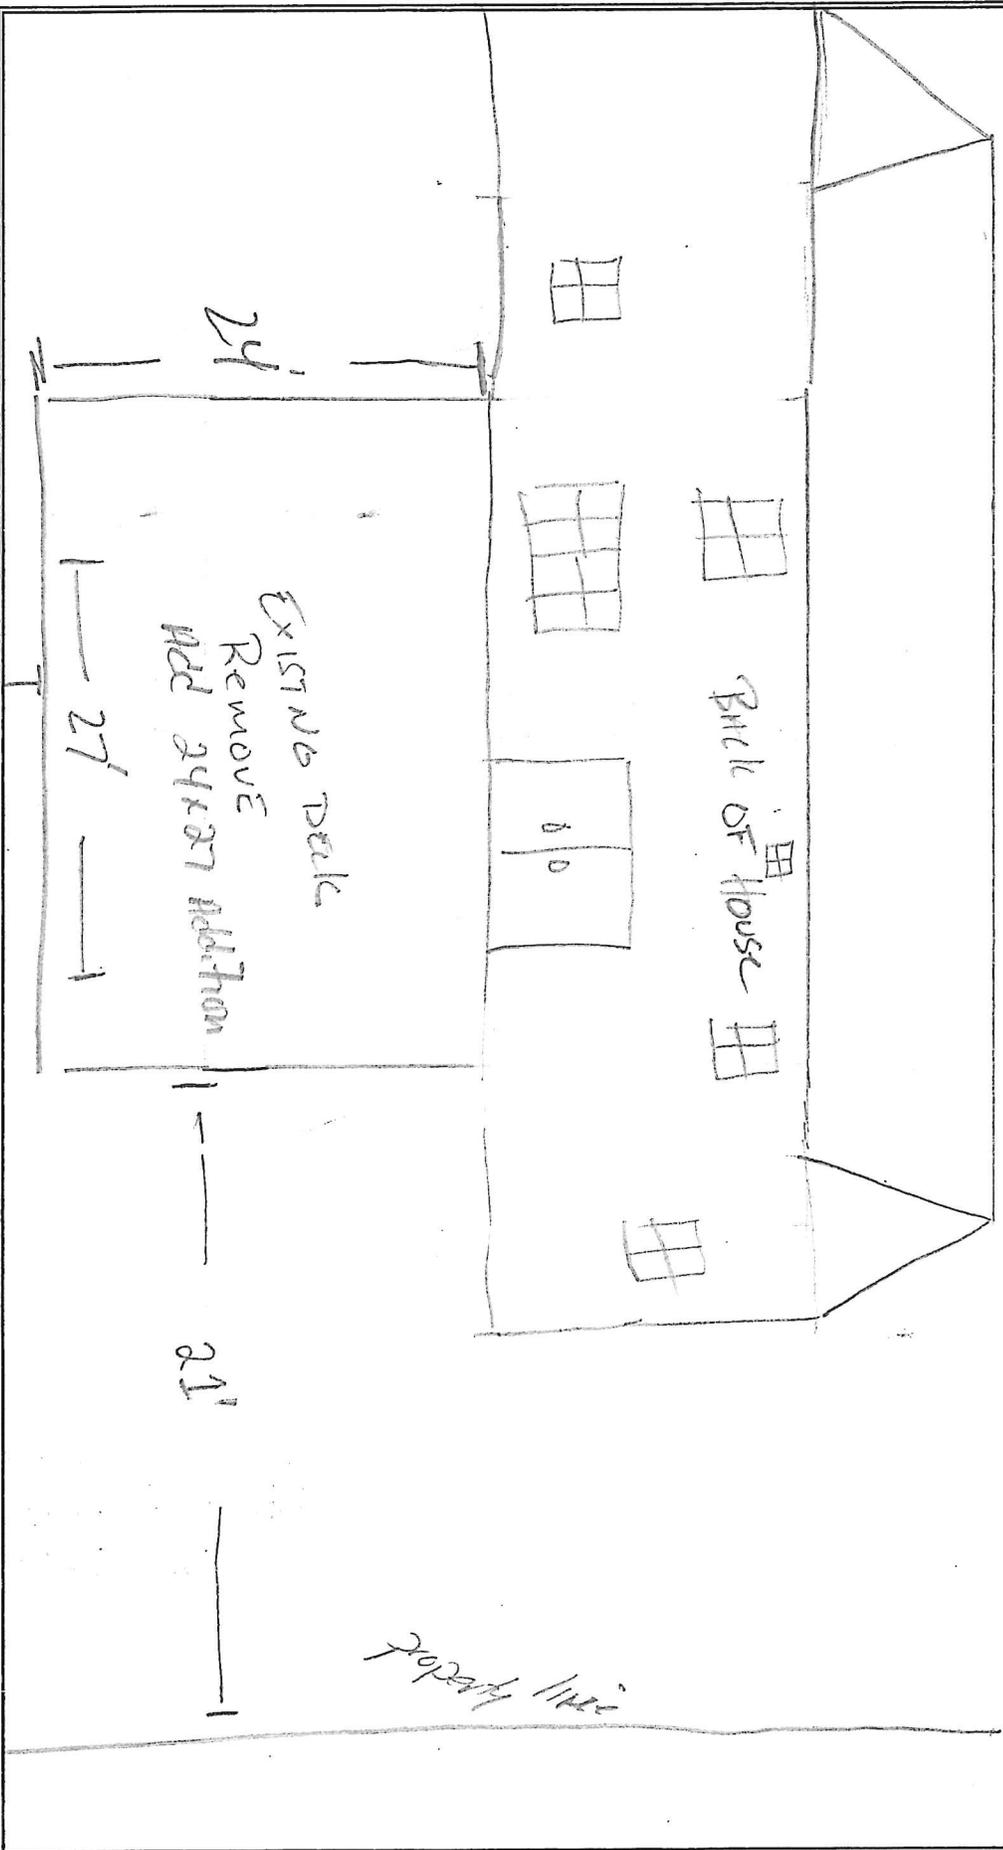


95'
1 RAIL Property line


Property line

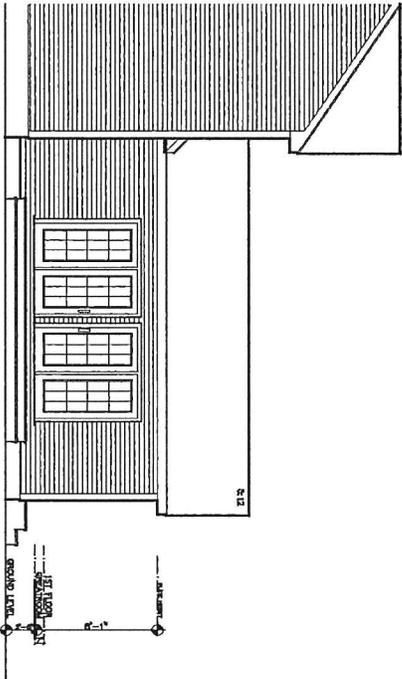

RIGHT ELEVATION
SCALE: 1/8" = 1'-0"

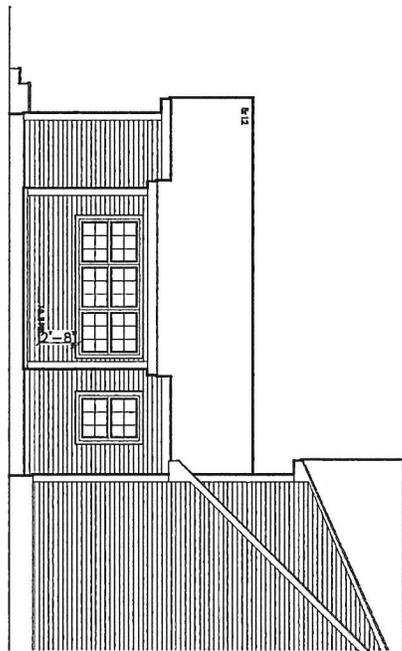

LEFT ELEVATION
SCALE: 1/8" = 1'-0"

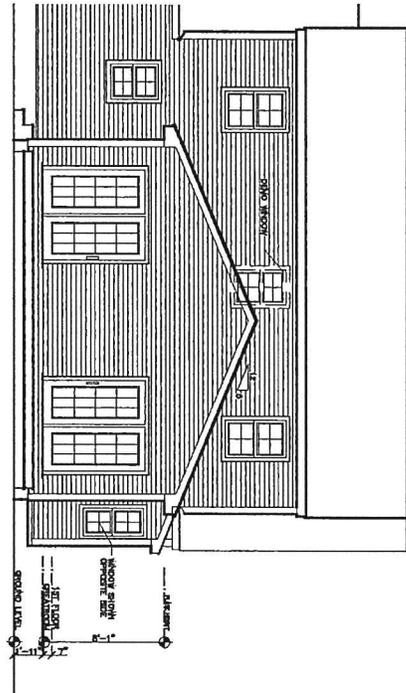

FRONT ELEVATION
SCALE: 1/8" = 1'-0"

A
2

SCALE: 1/8" = 1'-0"
DATE: 11/01/10
DRAWN BY: ERK
CHECKED BY: ERK
SHEET TITLE:

LAMPRON RESIDENCE
ELEVATIONS
ESSEX JUNCTION, VERMONT

DATE: REVISION:

ER DESIGNS LLC
4 TWIN BROOK CT - S, BURLINGTON, VT
PHONE: (802) 999-2704
EMAIL: BRZESK@ERDESIGNS.COM

THIS DRAWING IS PROPERTY OF ER DESIGNS LLC AND IS NOT TO BE COPIED, REPRODUCED, OR THE CONTENT THEREOF, IN WHOLE OR IN PART, WITHOUT THE PRIOR WRITTEN CONSENT OF ERICA ROBERGE.

A 1

SHEET TITLE:

CHECKED BY: E/R

DRAWN BY: E/R

DATE: 11/10/10

SCALE: 1/4" = 1'-0"


LAMPKRON RESIDENCE
FLOOR PLAN

ESSEX LINCINN, VERMONT


REVISION:

RD DESIGNS LLC
 4 MIN BROOK CT - 5, BURLINGTON, VT
 PHONE: (802) 999-2104
 EMAIL: RDESIGNS1@GMAIL.COM

THIS DRAWING IS
 PROPERTY OF RD
 DESIGNS LLC AND IS
 NOT TO BE COPIED,
 REPRODUCED, OR THE
 CONTENT THEREOF IN
 WHOLE OR IN PART,
 WITHOUT THE PRIOR WRITTEN
 CONSENT OF ERIC ROBERGE.

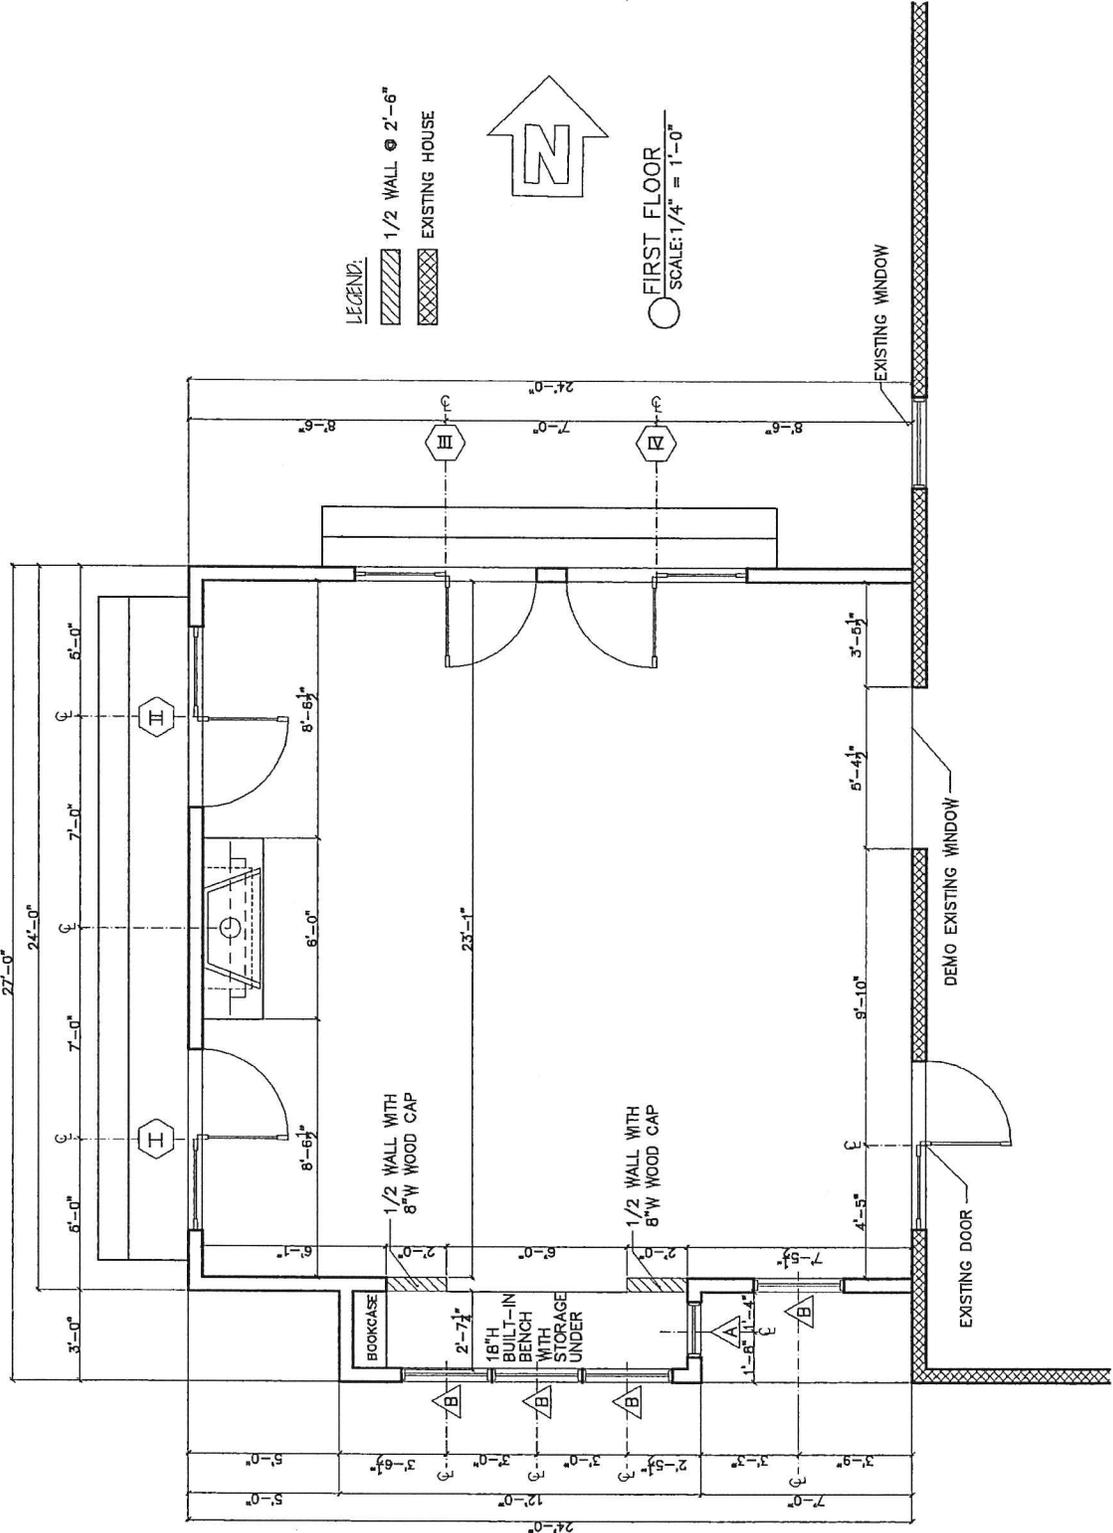

○ FIRST FLOOR
 SCALE: 1/4" = 1'-0"

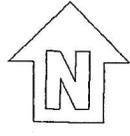

LEGEND:
 ▨ 1/2 WALL @ 2'-6"
 ▩ EXISTING HOUSE