

Appeal Period Expires 9/12/10
 Zoning District MXD

Town of Essex, Vermont
Application for Zoning Permit
 www.essex.org

Application Date 8/17/10
 Permit Number 2010-132

All construction is to be completed in accordance with the Town of Essex Zoning Regulations and any/all federal or state regulations now in effect. You are required to post this permit in a conspicuous location on the property and it must remain posted throughout the construction period.

Any interested person may appeal the decision of the Zoning Administrator to the Zoning Board of Adjustment within fifteen (15) days of the permit's date of issuance. Commencing construction within this fifteen (15) day appeal period is prohibited by law.

Occupancy of the premises shall not take place until a Certificate of Occupancy is obtained.

Approval is subject to accuracy of information provided by the applicant.

A Parcel Account Num. (Map-Parcel-Lot) 2-048-002-000
 (found in Town Assessor's Office)
 Property Address: 106 Colchester Road
 Owner: Painesville Realty, LLC
 Owner Address: 10 Pearl St. E.J. 05452
 Owner Phone: (work) 879-0424 (home) _____
 (cell) _____ (Email) _____
 Contractors name: P+D Excavating Phone: _____
 Cell: _____
 Estimated Construction Dates: Start: 9/1/10 Completion: 10/1/10
 Sq. Feet: 396 Estimated Cost (labor & materials): \$ 19,000
garage only 18,222

B Sewage Disposal (Please attach Sewer or Septic Application).
 Public Private Connection Fee \$ _____ Date Paid: ___/___/___
 Proposed New Bedrooms: _____ Existing Bedrooms 3

C Water (Please attach Water Service Application). existing
 Public Private Fee \$ _____ Date Paid: ___/___/___

D Driveway (Please attach copy of approved Curbcut / Utility Application).
 Date of approval ___/___/___

E Stormwater
 Project disturbs an area greater than or equal to 1 acre – Erosion Control Permit Required. Attach completed permit application.
 Project creates new or expands existing impervious surface greater than or equal to 1/2 acre – Erosion Control Permit and Stormwater Management Permit required. Attach completed permit application.

F Diagram – Show a sketch of project on reverse of this application with property lines, building, and setbacks or attach separate sheet. (Instruction sheet available upon request.)
See attached sketch
original permit 2007-176

G Signature of Owner Painesville Realty, LLC
[Signature]

G
 Check box(es) which describe proposed use or construction (circle choice in parenthesis).
 N = New A = Addition R = Remodel

<i>Residential:</i>	N	A	R
Single Family	<input type="checkbox"/>	<input type="checkbox"/>	<input type="checkbox"/>
Two-family (duplex)(other)	<input type="checkbox"/>	<input type="checkbox"/>	<input type="checkbox"/>
Multi-family	<input type="checkbox"/>	<input type="checkbox"/>	<input type="checkbox"/>
Condominium / Townhouse	<input type="checkbox"/>	<input type="checkbox"/>	<input type="checkbox"/>
Mobile home	<input type="checkbox"/>	<input type="checkbox"/>	<input type="checkbox"/>
<i>Inclusions or Additions:</i>			
Garage (<u>attached</u>) (detached) <u>1 1/2</u>	<input type="checkbox"/>	<input type="checkbox"/>	<input type="checkbox"/>
Porch (enclosed) (open)	<input type="checkbox"/>	<input type="checkbox"/>	<input type="checkbox"/>
Deck	<input type="checkbox"/>	<input type="checkbox"/>	<input type="checkbox"/>
Pool (in) (above) ground	<input type="checkbox"/>	<input type="checkbox"/>	<input type="checkbox"/>
Shed	<input type="checkbox"/>	<input type="checkbox"/>	<input type="checkbox"/>
Barn (residential) (agriculture)	<input type="checkbox"/>	<input type="checkbox"/>	<input type="checkbox"/>
<i>Non-residential:</i>			
Commercial / Industrial	<input type="checkbox"/>	<input type="checkbox"/>	<input type="checkbox"/>
<i>Stormwater:</i>			
Stormwater	<input type="checkbox"/>	<input type="checkbox"/>	<input type="checkbox"/>
Erosion Control	<input type="checkbox"/>	<input type="checkbox"/>	<input type="checkbox"/>
<i>Other:</i>			
Change in use	<input type="checkbox"/>	<input type="checkbox"/>	<input type="checkbox"/>
Miscellaneous	<input type="checkbox"/>	<input type="checkbox"/>	<input type="checkbox"/>
Renewal	<input type="checkbox"/>	<input type="checkbox"/>	<input type="checkbox"/>

Office Use Only


Fees:	Type	Amount	Date Pd
	Permit	\$ <u>50</u>	<u>08/17/10</u>
	School	\$ _____	___/___/___
	Recreation	\$ _____	___/___/___
	Recording	\$ <u>10</u>	<u>08/17/10</u>
	Other	\$ _____	___/___/___

Building Permit
 Approved Rejected Date 8/18/10
 Issued to: Painesville Realty LLC
 Zoning Administrator: Sharon L. Kelley
 Notes: _____

 C.O. Required Yes No

[web] 01/25/06

COLCHESTER ROAD

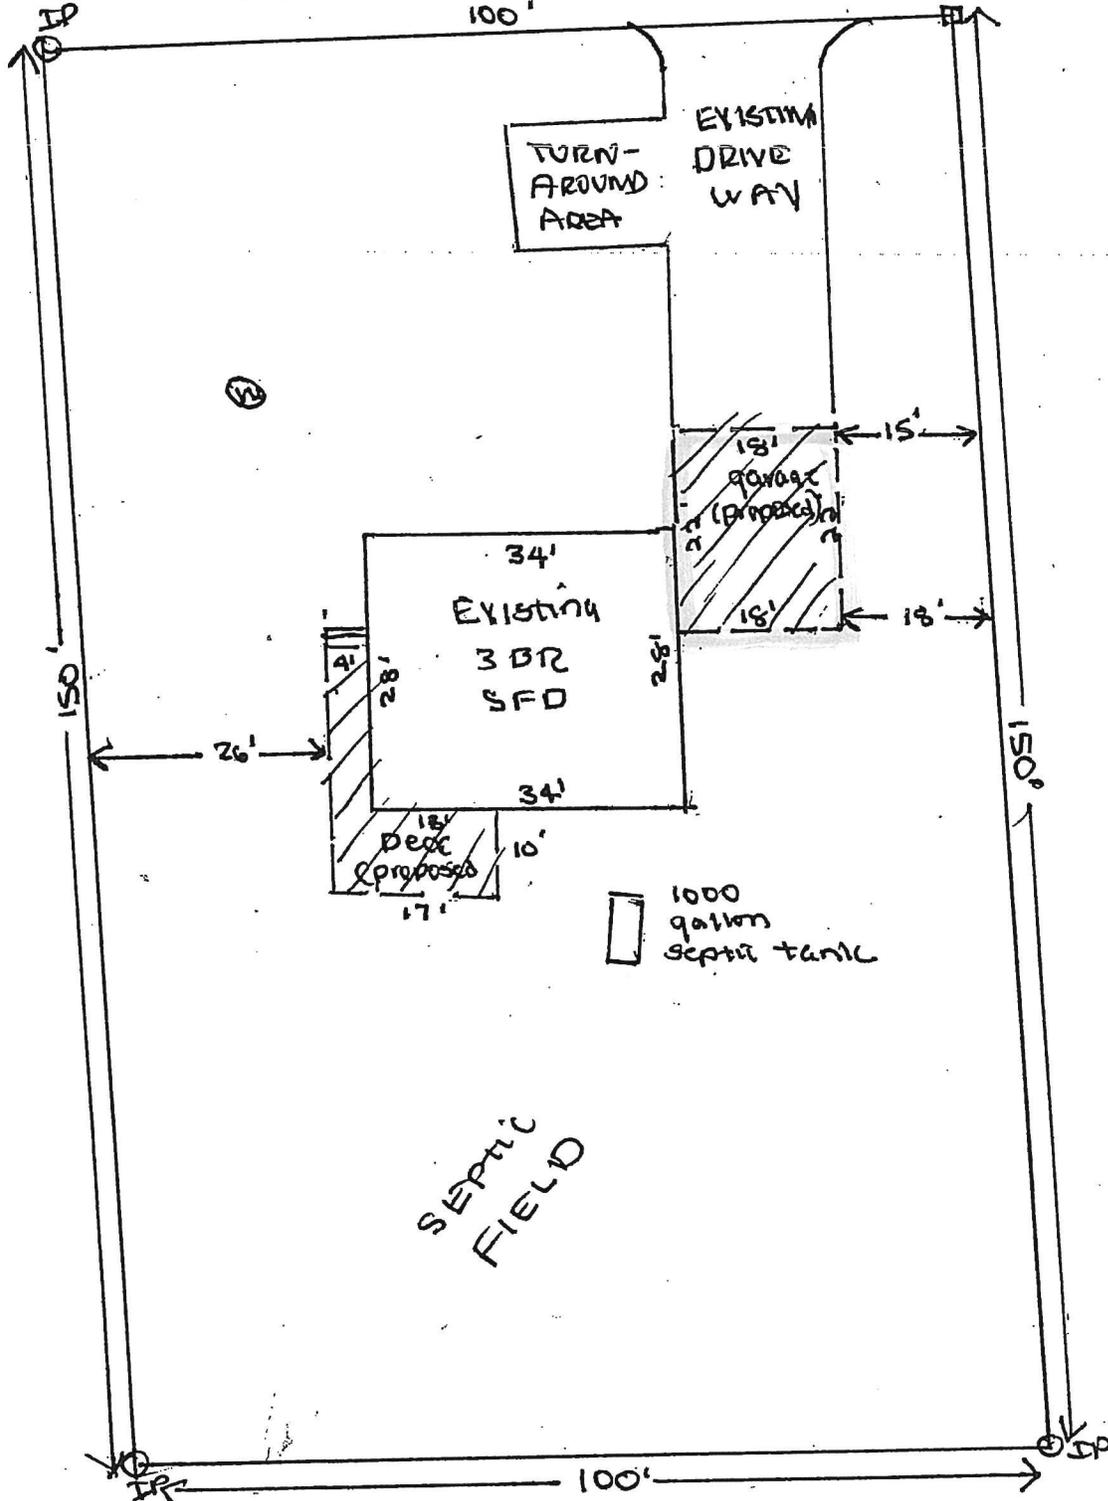

SCALE 1" = 20'