

Appeal Period Expires 9/15/09
 Zoning District R2 + BDC

Town of Essex, Vermont
Application for Zoning Permit
 www.essex.org

Application Date 1/1
 Permit Number 2009-120

All construction is to be completed in accordance with the Town of Essex Zoning Regulations and any/all federal or state regulations now in effect. You are required to post this permit in a conspicuous location on the property and it must remain posted throughout the construction period.

Any interested person may appeal the decision of the Zoning Administrator to the Zoning Board of Adjustment within fifteen (15) days of the permit's date of issuance. Commencing construction within this fifteen (15) day appeal period is prohibited by law.

Occupancy of the premises shall not take place until a Certificate of Occupancy is obtained.

Approval is subject to accuracy of information provided by the applicant.

A Parcel Account Numb. (Map-Parcel-Lot) 2-059-007-000
 (found in Town Assessor's Office)
 Property Address: Salvatore T Matano, Trustee
St. Pius X Parish 14 Jericho Rd
 Owner: _____
 Owner Address: Fo Richard Tinney
 Owner Phone: (work) 878-5997 (home) _____
 (cell) _____ (Email) _____
 Contractors name: TBD Phone: 288-9532
 Contact Andrew Seaver Cell: 355-9116
 Estimated Construction Dates: Start: 9/15/09 Completion: 11/27/09
 Sq. Feet: _____ Estimated Cost (labor & materials): \$8,000.00

B Sewage Disposal (Please attach Sewer or Septic Application).
 Public Private Connection Fee \$ _____ Date Paid: 1/1
 Proposed New Bedrooms: _____ Existing Bedrooms N/A

C Water (Please attach Water Service Application).
 Public Private Fee \$ _____ Date Paid: 1/1

D Driveway (Please attach copy of approved Curbcut / Utility Application).
 Date of approval 1/1/09

E Stormwater N/A
 Project disturbs an area greater than or equal to 1 acre – Erosion Control Permit Required. Attach completed permit application.
 Project creates new or expands existing impervious surface greater than or equal to 1/2 acre – Erosion Control Permit and Stormwater Management Permit required. Attach completed permit application.

F Diagram – Show a sketch of project on reverse of this application with property lines, building, and setbacks or attach separate sheet, (Instruction sheet available upon request.)
see attached

G Signature of Owner Richard Tinney

G

Check box(es) which describe proposed use or construction (circle choice in parenthesis).

N = New A = Addition R = Remodel

Residential:	N	A	R
Single Family	<input type="checkbox"/>	<input type="checkbox"/>	<input type="checkbox"/>
Two-family (duplex)(other)	<input type="checkbox"/>	<input type="checkbox"/>	<input type="checkbox"/>
Multi-family	<input type="checkbox"/>	<input type="checkbox"/>	<input type="checkbox"/>
Condominium / Townhouse	<input type="checkbox"/>	<input type="checkbox"/>	<input type="checkbox"/>
Mobile home	<input type="checkbox"/>	<input type="checkbox"/>	<input type="checkbox"/>
Inclusions or Additions:			
Garage (attached) (detached)	<input type="checkbox"/>	<input type="checkbox"/>	<input type="checkbox"/>
Porch (enclosed) (open)	<input type="checkbox"/>	<input type="checkbox"/>	<input type="checkbox"/>
Deck	<input type="checkbox"/>	<input type="checkbox"/>	<input type="checkbox"/>
Pool (in) (above) ground	<input type="checkbox"/>	<input type="checkbox"/>	<input type="checkbox"/>
Shed	<input type="checkbox"/>	<input type="checkbox"/>	<input type="checkbox"/>
Barn (residential) (agriculture)	<input type="checkbox"/>	<input type="checkbox"/>	<input type="checkbox"/>
Non-residential:			
Commercial Industrial	<input type="checkbox"/>	<input type="checkbox"/>	<input type="checkbox"/>
Stormwater:			
Stormwater <u>runoff over</u>	<input type="checkbox"/>	<input type="checkbox"/>	<input type="checkbox"/>
Erosion Control <u>DOORS</u>	<input type="checkbox"/>	<input type="checkbox"/>	<input type="checkbox"/>
Other:			
Change in use	<input type="checkbox"/>	<input type="checkbox"/>	<input type="checkbox"/>
Miscellaneous	<input type="checkbox"/>	<input type="checkbox"/>	<input type="checkbox"/>
Renewal	<input type="checkbox"/>	<input type="checkbox"/>	<input type="checkbox"/>


Office Use Only

Fees:	Type	Amount	Date Pd
	Permit	<u>\$100.00</u>	<u>08/31/09</u>
	School	\$ _____	<u>1/1</u>
	Recreation	\$ _____	<u>1/1</u>
	Recording	<u>\$ 10.00</u>	<u>08/31/09</u>
	Other	\$ _____	<u>1/1</u>

Building Permit
 Approved Rejected Date 8/31/09
 Issued to: Salvatore T. Matano, Trustee
St. Pius X Parish
 Zoning Administrator: Sharon L. Kelley
 Notes: _____

 C.O. Required Yes No

THIS PERMIT VALID FOR TWELVE (12) MONTHS FROM DATE OF ISSUE

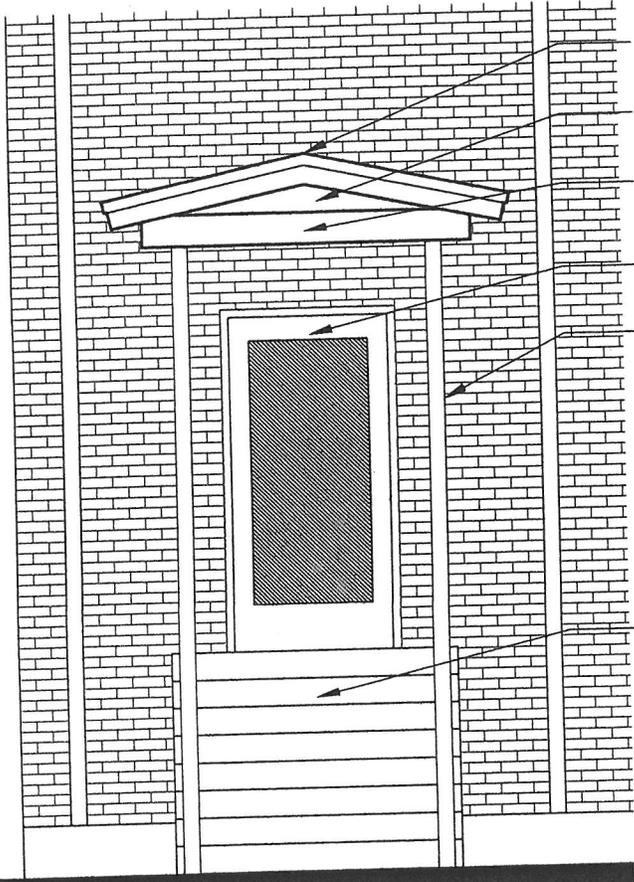

MATCH PITCH OF
EXIST. MAIN ENTRY ROOF

INFILL

ALTER EXIST. ROOF
FACIA TO MATCH EXIST.
MAIN ENTRY ROOF

EXIST. DOOR

EXIST. MTL. FRAME

EXIST. CONC. STAIRS

ENLARGED VIEW - NEW ENTRY

SCALE: $\frac{1}{4}'' = 1'-0''$

project: **ST. PIUS X**
ESSEX, V

drwg. title:
PROPOSED EN

scale: AS NOTED
project no. 09-755
checked by: TS
drawn by: TF
date: 08.17.09

date	revisions

sheet title:
**EXT.
ELEV.**

sheet no.