

Appeal Period Expires 6/3/08  
 Zoning District MIXED USE PUD


**Town of Essex, Vermont**  
**Application for Zoning Permit**  
 www.essex.org

Application Date 5/19/08  
 Permit Number 2008-54

All construction is to be completed in accordance with the Town of Essex Zoning Regulations and any federal or state regulations now in effect. You are required to post this permit in a conspicuous location on the property and it must remain posted throughout the construction period.

Any interested person may appeal the decision of the Zoning Administrator to the Zoning Board of Adjustment within fifteen (15) days of the permit's date of issuance. Commencing construction within this fifteen (15) day appeal period is prohibited by law. Occupancy of the premises shall not take place until a Certificate of Occupancy is obtained.

Approval is subject to accuracy of information provided by the applicant.

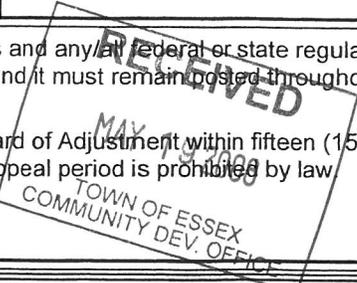

**A** Parcel Account Numb. (Map-Parcel-Lot) 2- 102-021-024  
 (found in Town Assessor's Office)  
 Property Address: 18 STANNARD Dr, Essex VT  
 Owner: MARTHA E Keyes  
 Owner Address: 18 Stannard Drive  
 Owner Phone: (work) 802-878-8277 (home) \_\_\_\_\_  
 (cell) 999-5499 (Email) \_\_\_\_\_  
 Contractors name: DAN Bromley Phone: 802-453-875  
 Cell: \_\_\_\_\_  
 Estimated Construction Dates: Start: 6/15/08 Completion: 7/15/08  
 Sq. Feet: 240 Estimated Cost (labor & materials): \$4000.00

**G**

Check box(es) which describe proposed use or construction (circle choice in parenthesis).  
 N = New A = Addition R = Remodel

<i>Residential:</i>	N	A	R
Single Family	<input type="checkbox"/>	<input type="checkbox"/>	<input type="checkbox"/>
Two-family (duplex)(other)	<input type="checkbox"/>	<input type="checkbox"/>	<input type="checkbox"/>
Multi-family	<input type="checkbox"/>	<input type="checkbox"/>	<input type="checkbox"/>
Condominium / Townhouse	<input type="checkbox"/>	<input type="checkbox"/>	<input checked="" type="checkbox"/>
Mobile home	<input type="checkbox"/>	<input type="checkbox"/>	<input type="checkbox"/>
<i>Inclusions or Additions:</i>			
Garage (attached) (detached)	<input type="checkbox"/>	<input type="checkbox"/>	<input type="checkbox"/>
Porch (enclosed) (open)	<input type="checkbox"/>	<input type="checkbox"/>	<input type="checkbox"/>
Deck	<input type="checkbox"/>	<input checked="" type="checkbox"/>	<input checked="" type="checkbox"/>
Pool (in) (above) ground	<input type="checkbox"/>	<input type="checkbox"/>	<input type="checkbox"/>
Shed	<input type="checkbox"/>	<input type="checkbox"/>	<input type="checkbox"/>
Barn (residential) (agriculture)	<input type="checkbox"/>	<input type="checkbox"/>	<input type="checkbox"/>
<i>Non-residential:</i>			
Commercial / Industrial	<input type="checkbox"/>	<input type="checkbox"/>	<input type="checkbox"/>
<i>Stormwater:</i>			
Stormwater	<input type="checkbox"/>	<input type="checkbox"/>	<input type="checkbox"/>
Erosion Control	<input type="checkbox"/>	<input type="checkbox"/>	<input type="checkbox"/>
<i>Other:</i>			
Change in use	<input type="checkbox"/>	<input type="checkbox"/>	<input type="checkbox"/>
Miscellaneous	<input type="checkbox"/>	<input type="checkbox"/>	<input type="checkbox"/>
Renewal	<input type="checkbox"/>	<input type="checkbox"/>	<input type="checkbox"/>

**B** Sewage Disposal (Please attach Sewer or Septic Application).  
 Public  Private  Connection Fee \$ \_\_\_\_\_ Date Paid:   /  /    
 Proposed New Bedrooms: \_\_\_\_\_ Existing Bedrooms \_\_\_\_\_

**C** Water (Please attach Water Service Application).  
 Public  Private  Fee \$ \_\_\_\_\_ Date Paid:   /  /  

**D** Driveway (Please attach copy of approved Curbcut / Utility Application).  
 Date of approval   /  /  

**E** Stormwater  
 Project disturbs an area greater than or equal to 1 acre – Erosion Control Permit Required. Attach completed permit application.  
 Project creates new or expands existing impervious surface greater than or equal to 1/2 acre – Erosion Control Permit and Stormwater Management Permit required. Attach completed permit application.

**F** Diagram – Show a sketch of project on reverse of this application with property lines, building, and setbacks or attach separate sheet. (Instruction sheet available upon request.)  
(see back of sheet) TO REPLACE DECK  
FLOORING and extend over existing BRICK  
PATIO AREA.

**G** Signature of Owner Martha E Keyes

**Office Use Only**

Fees:	Type	Amount	Date Pd
	Permit	\$ <u>50.</u>	<u>5/19/08</u>
	School	\$ _____	<u>  /  /  </u>
	Recreation	\$ _____	<u>  /  /  </u>
	Recording	\$ _____	<u>5/19/08</u>
	Other	\$ _____	<u>  /  /  </u>

Building Permit  
 Approved  Rejected  Date 5/19/08  
 Issued to: Martha E. Keyes  
 Zoning Administrator: Sharon L. Kelley  
 Notes: \_\_\_\_\_  
 \_\_\_\_\_  
 C.O. Required Yes  No

**THIS PERMIT VALID FOR TWELVE (12) MONTHS FROM DATE OF ISSUE**

(web) 01/25/05

SCALE 1/4" = 1'

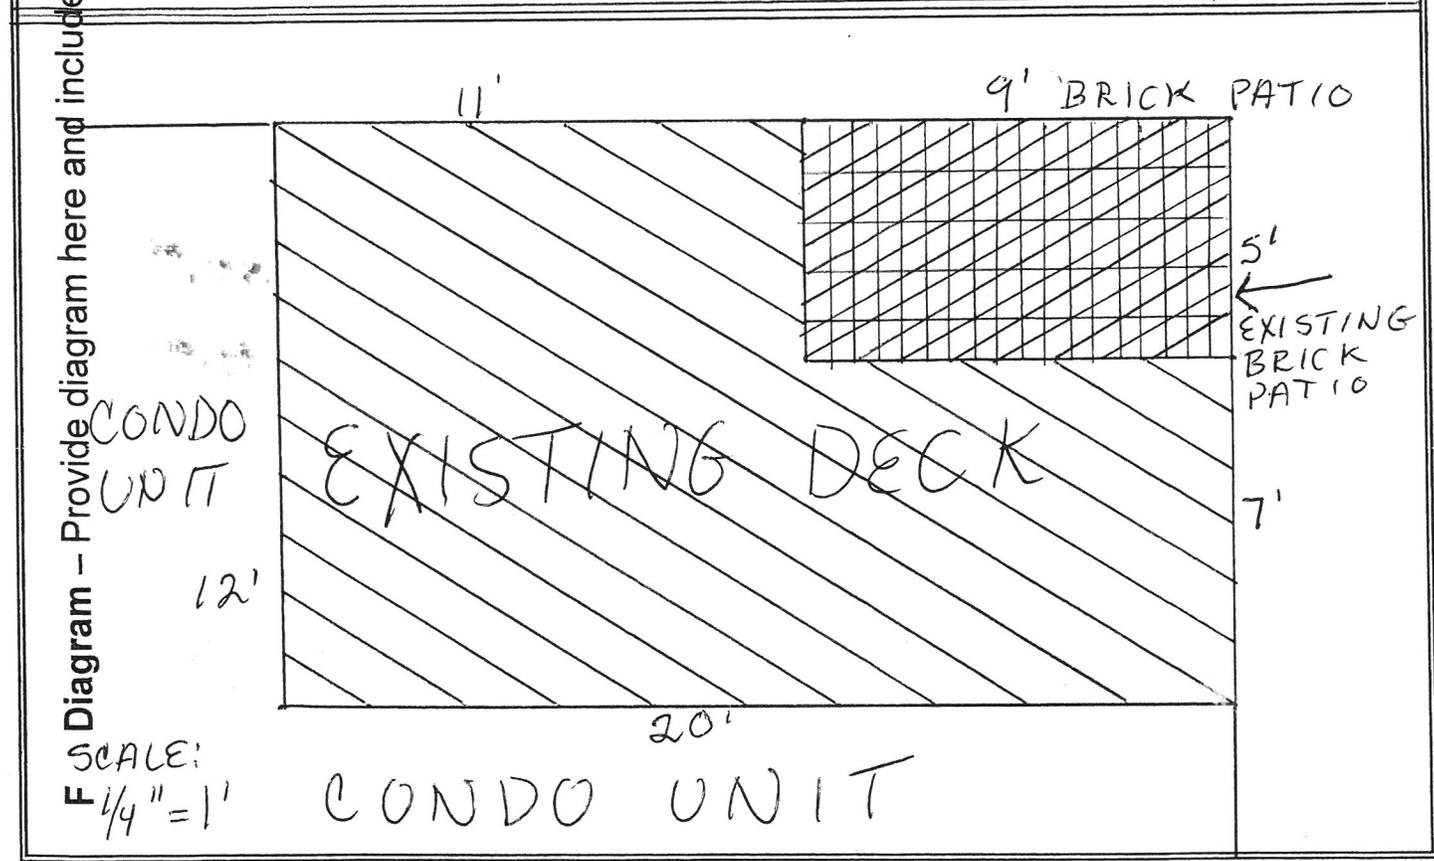
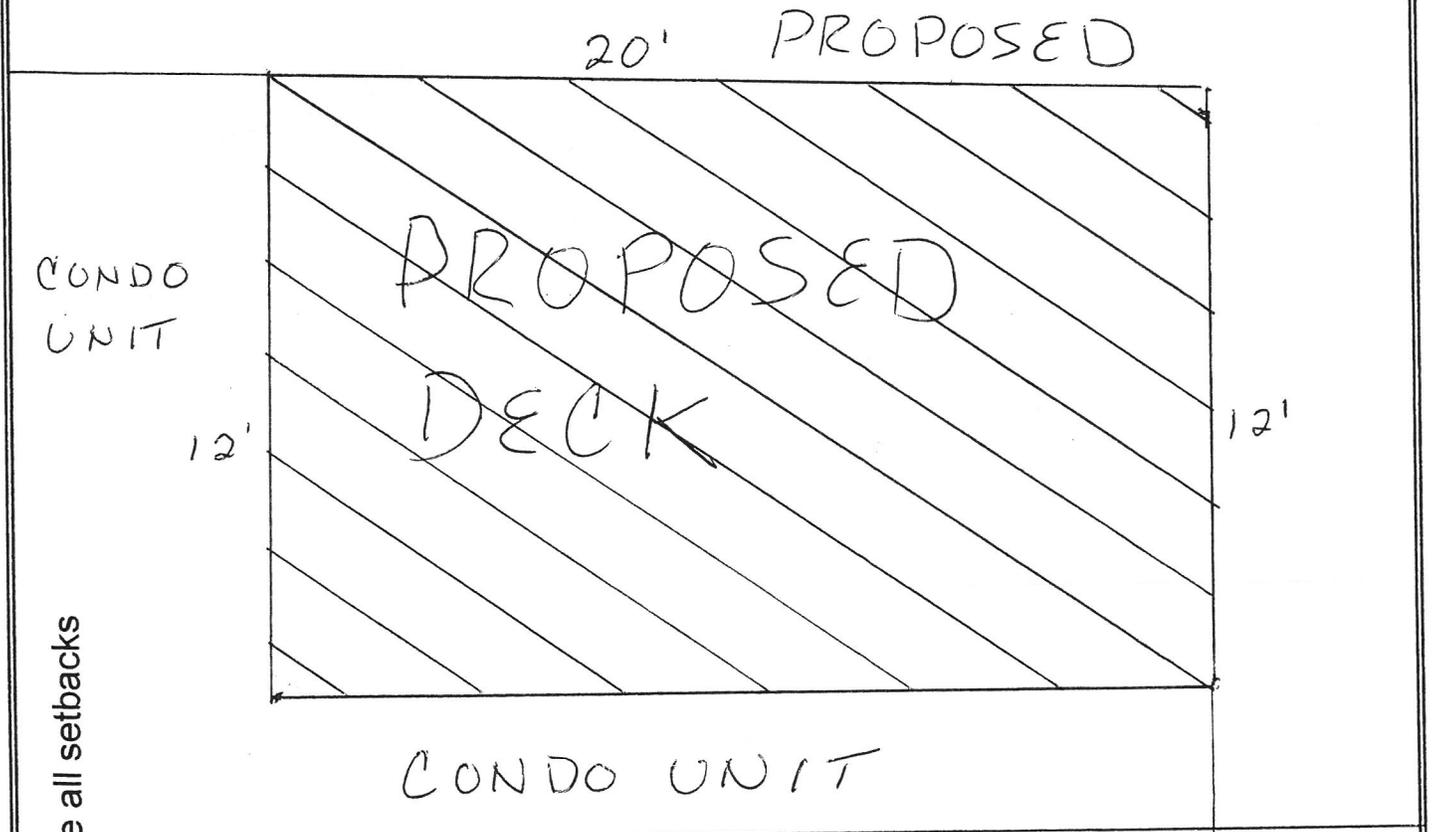


Diagram - Provide diagram here and include all setbacks