

SIGN APPLICATION-TOWN OF ESSEX

Date 3-17-08 APPLICATION FEE \$93.00 (includes recording fee) PERMIT # 2008-25-N
Appeal Period Expires 4-9-08

Zoning District MXD-PUD

Address of Sign Location: 21 Essex Way, Ste 111 MAP 092 PARCEL 001 LOT 000

Business Name for Sign: Fashion Bug Plus

Type of Sign: Free Standing (size) Façade 2' x 21'-7 1/2" (size)
43.567

Height (from ground level to top of free-standing sign): _____

Applicant's Mailing Address: 400 Mack Dr., Croydon, PA 19021

Phone Number – Home: _____ Work: 215-788-3898 Cell: _____ Fax: 215-788-7588

Applicant(s) Signature: [Signature]

INSTRUCTIONS FOR FILING APPLICATION:

All sign approval applications will be pursuant to the Town of Essex Sign Regulations contained within Section 25.10 of the Town of Essex Sign Regulations. A copy has been attached to this application form for your review and information. Approval or denial will be based upon a complete submittal of all the required information. In the case of denial of the application an explanation will be in writing.

INSTRUCTIONS FOR FREE STANDING SIGNS:

- a) Scaled lot plan indicating sign location;
- b) Diagram if sign with information according to the attached sample diagram.

INSTRUCTIONS FOR FAÇADE SIGNS:

- a) Plan of building façade and sign pursuant to the attached sample plan.

Note: The Zoning Administrator may require additional information to make a proper evaluation on a case by case basis.

On this 25th day of March, 2008, your application was: approved _____ denied.

* NO NEW Lighting proposed, signs ARE consistent in size + Locations as previous use.
See attachment for conditions of approval or reasons for denial.

TOWN OF ESSEX
By: [Signature]
Zoning Administrator

ANY INTERESTED PERSON MAY APPEAL THE DECISION OF THE ZONING ADMINISTRATOR TO THE ZONING BOARD OF ADJUSTMENT WITHIN 15 DAYS OF PERMIT ISSUANCE. COMMENCING CONSTRUCTION WITHIN THIS 15 DAY APPEAL PERIOD IS PROHIBITED BY LAW.



NON-ILLUMINATED FCO LETTERS PAINTED RED

SCALE: 3/32" = 1'-0"

NOTE: FINAL SIGN PLACEMENT TO BE DETERMINED
AFTER FIELD SURVEY TO MAXIMIZE UTILIZATION
OF DOWN LIGHTING

PRELIMINARY DRAWING

ALL CONDITIONS MUST BE FIELD VERIFIED PRIOR TO FABRICATION

LANDLORD APPROVAL: _____ DATE: _____

FRONT ELEVATION



**SERVICE
SELECT
SIGNS**

400 MACK DRIVE
CROYDON, PA 19021
PH: 215.788.3898
FAX 788.7588

CLIENT:



CHARMING SHOPPES, INC.

LOCATION:

FASHION BUG
21 ESSEX WAY STE 111
ESSEX, VT 05451

SS#: 22953-R3

SITE I.D. #: **3759**

REF. DWG. #:

DESCRIPTION:

ELEVATION
W/ FCO LETTERS

SCALE: AS INDICATED

DRAWN BY: MJD

DATE:

REVISION:

1 2/21/08 jan

2 2/27/08 jan

3 3/14/08 TF

4

5

6

7

8

CHANGE MADE ON REV:

VOLTAGE:

ALLOWABLE SQ. FT.:


PROPOSED SQ. FT.:

PROPOSED SQ. FT.:

PROPOSED SQ. FT.:

PROPOSED SQ. FT.:

This drawing is submitted
for your exclusive use, in
connection with a project
being planned by Service
Select, Inc. It is not to be
shown to anyone outside

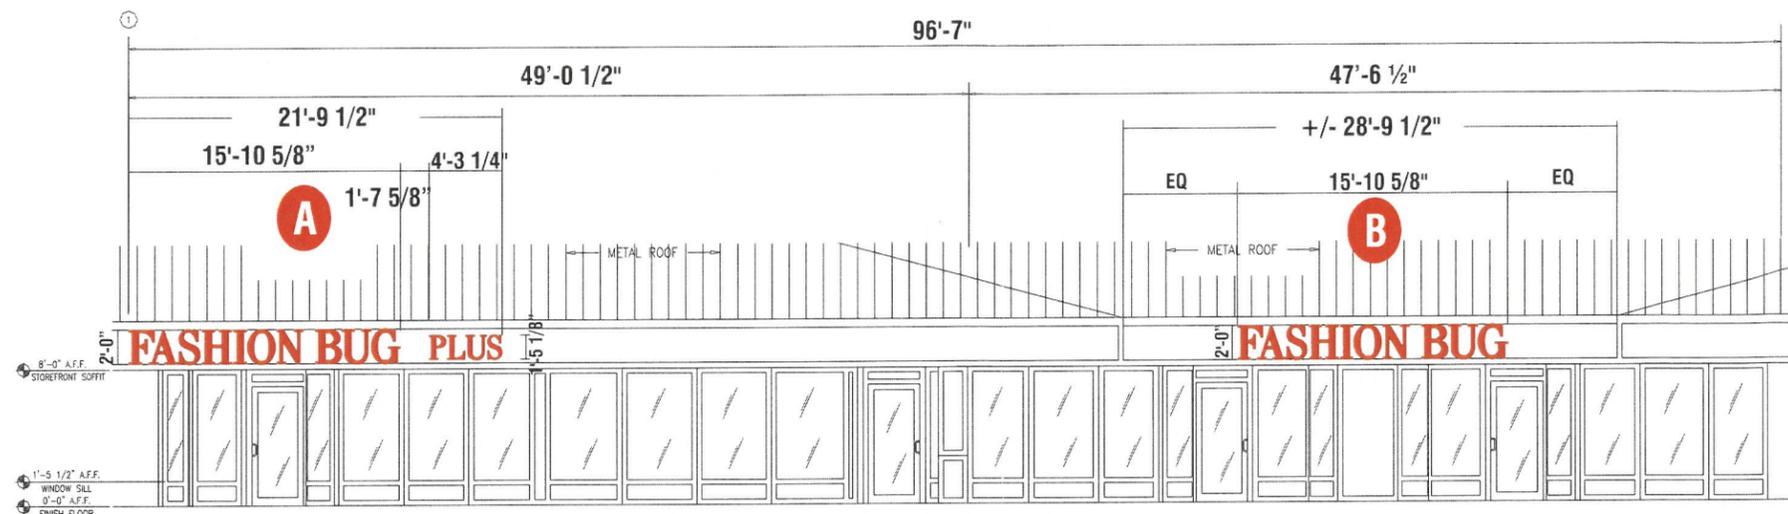


FRONT ELEVATION
SCALE: 3/32" = 1'-0"



A NON-ILLUMINATED FCO LETTERS PAINTED RED
SCALE: 1/4" = 1'-0"



B NON-ILLUMINATED FCO LETTERS PAINTED RED
SCALE: 1/4" = 1'-0"

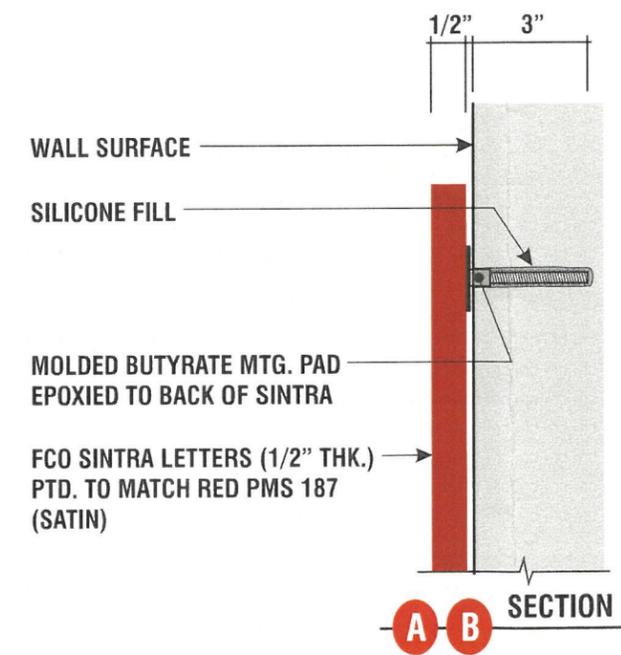

PRELIMINARY DRAWING
ALL CONDITIONS MUST BE FIELD VERIFIED PRIOR TO FABRICATION

LANDLORD APPROVAL: _____ DATE: _____

FRONT ELEVATION



SERVICE SELECT SIGNS

400 MACK DRIVE
CROYDON, PA 19021
PH: 215.788.3898
FAX 788.7588

CLIENT:  CHARMING SHOPPES, INC.

LOCATION:
FASHION BUG
21 ESSEX WAY STE 111
ESSEX, VT 05451

SS#: **22953-R3**

SITE I.D. #: **3759**

REF. DWG. #:

DESCRIPTION:
ELEVATION
W/ FCO LETTERS

SCALE: AS INDICATED

DRAWN BY: MJD

DATE: 2/12/08

REVISION:

- 1 2/21/08 jan
- 2 2/27/08 jan
- 3 3/14/08 TF
- 4
- 5
- 6
- 7

CHANGE MADE ON REV:


VOLTAGE:

ALLOWABLE SQ. FT.:

PROPOSED SQ. FT.:

This drawing is submitted for your exclusive use, in connection with a project being planned by Service Select, Inc. It is not to be shown to anyone outside

Page 2 of 3

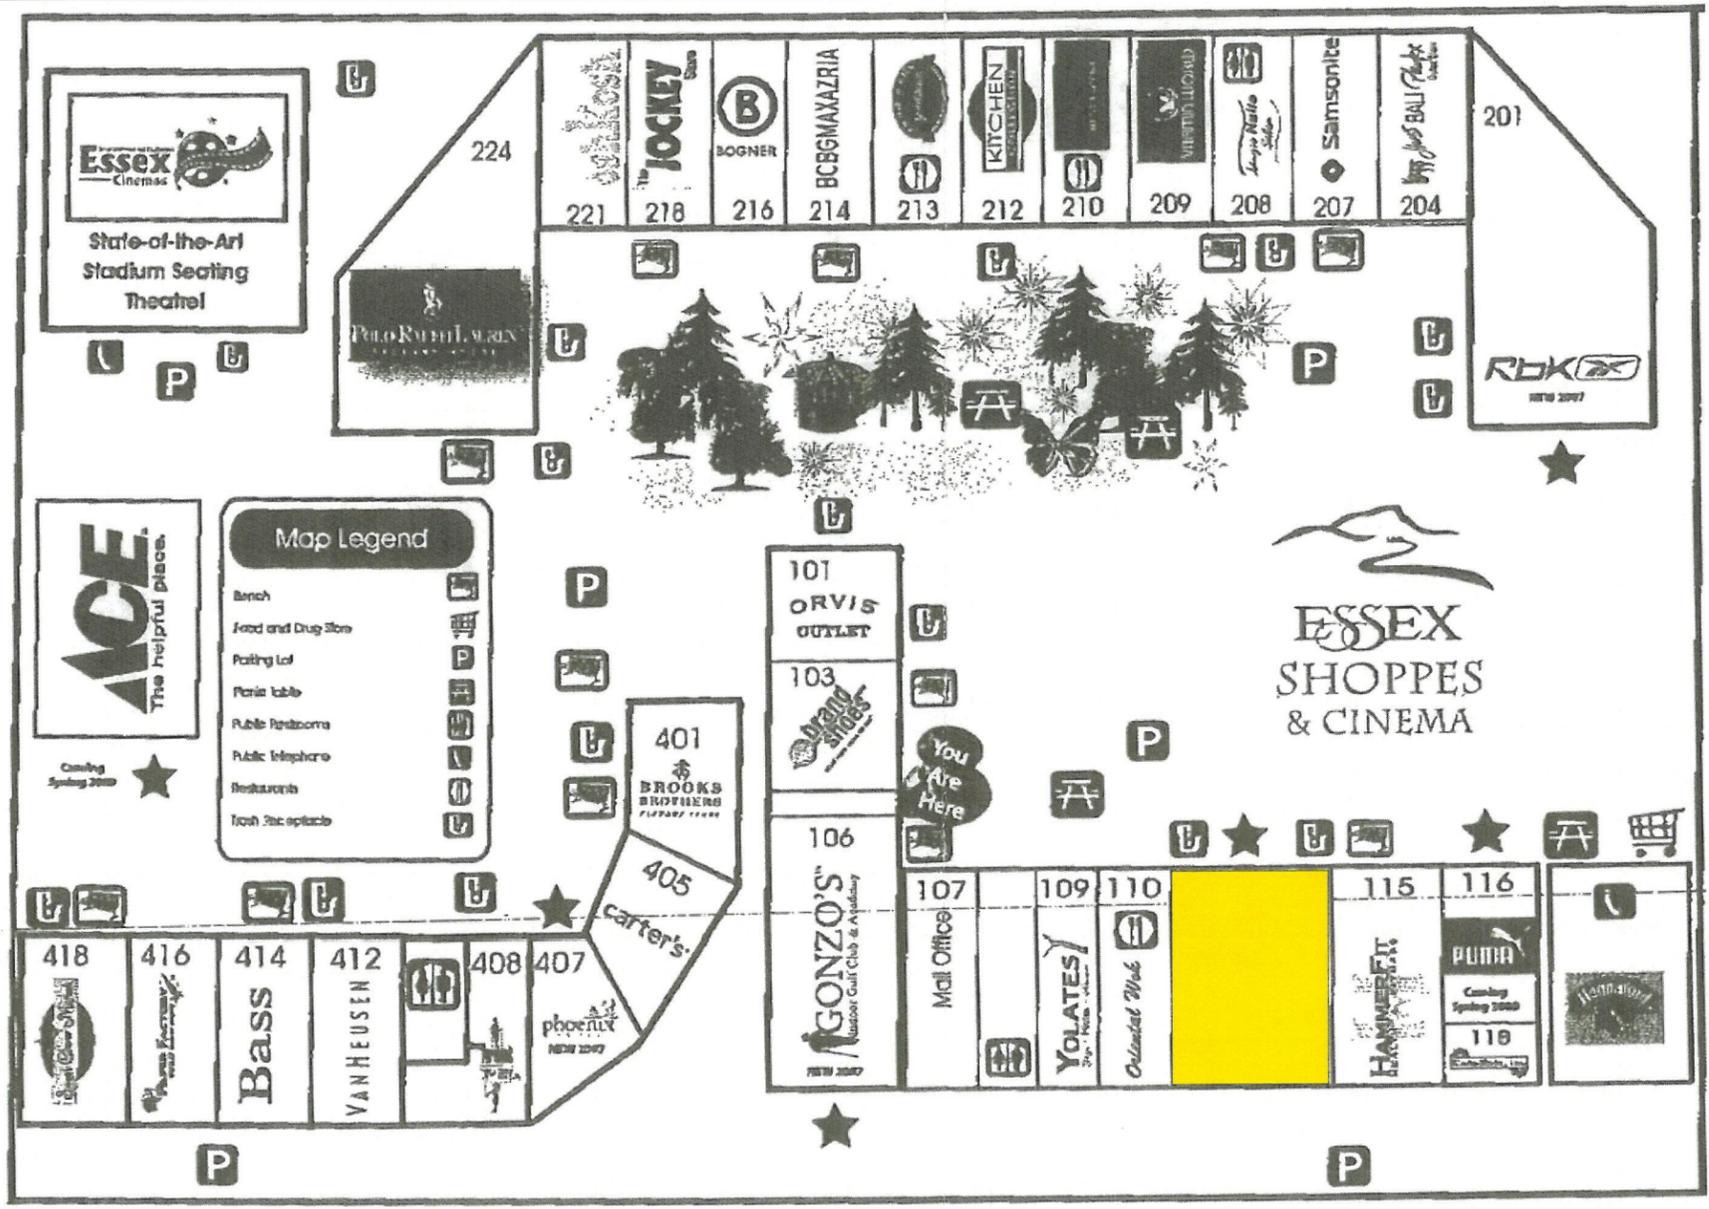

PRELIMINARY DRAWING
 ALL CONDITIONS MUST BE FIELD VERIFIED PRIOR TO FABRICATION

LANDLORD APPROVAL: _____ DATE: _____

SITE PLAN



SERVICE SELECT SIGNS

400 MACK DRIVE
 CROYDON, PA 19021
 PH: 215.788.3898
 FAX 788.7588

CLIENT:  CHARMER'S SHOPPES, INC.

LOCATION:
 FASHION BUG
 21 ESSEX WAY STE 111
 ESSEX, VT 05451

SS#: **22953-R3**

SITE I.D. #: **3759**

REF. DWG. #:

DESCRIPTION:
 SITE PLAN

SCALE: AS INDICATED

DRAWN BY: MJD

DATE: 2/12/08

REVISION:

1	2/21/08	jan
2	2/27/08	jan
3	3/14/08	TF
4		
5		
6		

CHANGE MADE ON REV:

VOLTAGE:

ALLOWABLE SQ. FT.:

PROPOSED SQ. FT.:

This drawing is submitted for your exclusive use, in connection with a project being planned by Service Select, Inc. It is not to be shown to anyone outside

Page 3 of 3