

Appeal Period Expires <u>7/6/21</u> Zoning District <u>R2</u>	Town of Essex, Vermont Application for Zoning Permit www.essex.org	Application Date <u>1/1</u> Permit Number <u>2021-122</u>
--	--	--

All construction is to be completed in accordance with the Town of Essex Zoning Regulations and any/all federal or state regulations now in effect. You are required to post this permit in a conspicuous location on the property during the appeal period and it must remain posted throughout the construction period. **You are required to contact the necessary state agencies to obtain state permits @ 477-2241 (Jeff McMahon, Permit Specialist).**

Any interested person may appeal the decision of the Zoning Administrator to the Zoning Board of Adjustment within fifteen (15) days of the permit's date of issuance. Commencing construction within this fifteen (15) day appeal period is prohibited by law.

Signed: [Signature]

A Parcel Account Numb. (Map-Parcel-Lot) 2- 050-017-000
(found in Town Assessor's Office)
Property Address: 11 Tanglewood Dr. Essex, VT 05452
Owner: Jason and Kristin Ouellette
Owner Address: 11 Tanglewood Dr. Essex, VT 05452
Owner Phone: (work) (802) 846-4884 (home) (802) 318-1433
(cell) (802) 318-1433 (Email) Kristin@nandychen.com
Contractors name: Avalon Pools+Spas Phone: (802) 893-8900
Trinity Construction → Cell: (802) 893-6219
Estimated Construction Dates: Start: 7/10/21 Completion: 8/10/21
Sq. Feet: _____ Estimated Cost (labor & materials): \$ 25,000.

G

Check box(es) which describe proposed use or construction (circle choice in parenthesis).
N = New A = Addition R = Remodel

<i>Residential:</i>	N	A	R
Single Family	<input type="checkbox"/>	<input type="checkbox"/>	<input type="checkbox"/>
Two-family (duplex)(other)	<input type="checkbox"/>	<input type="checkbox"/>	<input type="checkbox"/>
Multi-family	<input type="checkbox"/>	<input type="checkbox"/>	<input type="checkbox"/>
Condominium / Townhouse	<input type="checkbox"/>	<input type="checkbox"/>	<input type="checkbox"/>
Mobile home	<input type="checkbox"/>	<input type="checkbox"/>	<input type="checkbox"/>
<i>Inclusions or Additions:</i>			
Garage (attached) (detached)	<input type="checkbox"/>	<input type="checkbox"/>	<input type="checkbox"/>
Porch (enclosed) (open)	<input type="checkbox"/>	<input type="checkbox"/>	<input type="checkbox"/>
Deck	<input checked="" type="checkbox"/>	<input type="checkbox"/>	<input type="checkbox"/>
Pool (in) (<u>above</u>) ground	<input checked="" type="checkbox"/>	<input type="checkbox"/>	<input type="checkbox"/>
Shed	<input type="checkbox"/>	<input type="checkbox"/>	<input type="checkbox"/>
Barn (residential) (agriculture)	<input type="checkbox"/>	<input type="checkbox"/>	<input type="checkbox"/>
<i>Non-residential:</i>			
Commercial / Industrial	<input type="checkbox"/>	<input type="checkbox"/>	<input type="checkbox"/>
<i>Stormwater:</i>			
Stormwater	<input type="checkbox"/>	<input type="checkbox"/>	<input type="checkbox"/>
Erosion Control	<input type="checkbox"/>	<input type="checkbox"/>	<input type="checkbox"/>
<i>Other:</i>			
Change in use	<input type="checkbox"/>	<input type="checkbox"/>	<input type="checkbox"/>
Miscellaneous	<input type="checkbox"/>	<input type="checkbox"/>	<input type="checkbox"/>
Renewal	<input type="checkbox"/>	<input type="checkbox"/>	<input type="checkbox"/>

B Sewage Disposal (Please attach Sewer or Septic Application).
Public Private Connection Fee \$ _____ Date Paid: ___/___/___
Proposed New Bedrooms: _____ Existing Bedrooms _____

C Water (Please attach Water Service Application).
Public Private Fee \$ _____ Date Paid: ___/___/___

D Driveway (Please attach copy of approved Curbcut / Utility Application).
Date of approval ___/___/___ existing.

E Stormwater
 Project disturbs an area greater than or equal to 1 acre – Erosion Control Permit Required. Attach completed permit application.
 Project creates new or expands existing impervious surface greater than or equal to 1/2 acre – Erosion Control Permit and Stormwater Management Permit required. Attach completed permit application.

F Diagram – Show a sketch of project on reverse of this application with property lines, building, and setbacks or attach separate sheet.

G Signature of Tenant and Signature of Owner
[Signature] Verbalized to Landowner

Office Use Only

Fees:	Type	Amount	Date Pd
Permit		\$ <u>62.50</u>	___/___/___
Recreation		\$ _____	___/___/___
Recording		\$ <u>15-</u>	<u>6/18/21</u>
Certificate of Occ		\$ _____	___/___/___
Other		\$ _____	___/___/___

Building Permit 6/21/21
Approved Rejected Date
Issued to: S. + K Ouellette
Zoning Administrator: Sharon L. Kelly
Notes: Pool ordinance given

C.O. Required Yes No


THIS PERMIT VALID FOR TWELVE (12) MONTHS FROM DATE OF ISSUE

TECHNICAL
within setbacks ↓

at least 25' from back property line

at least 25' from side property line

Side x 25' from well + 10' from septic

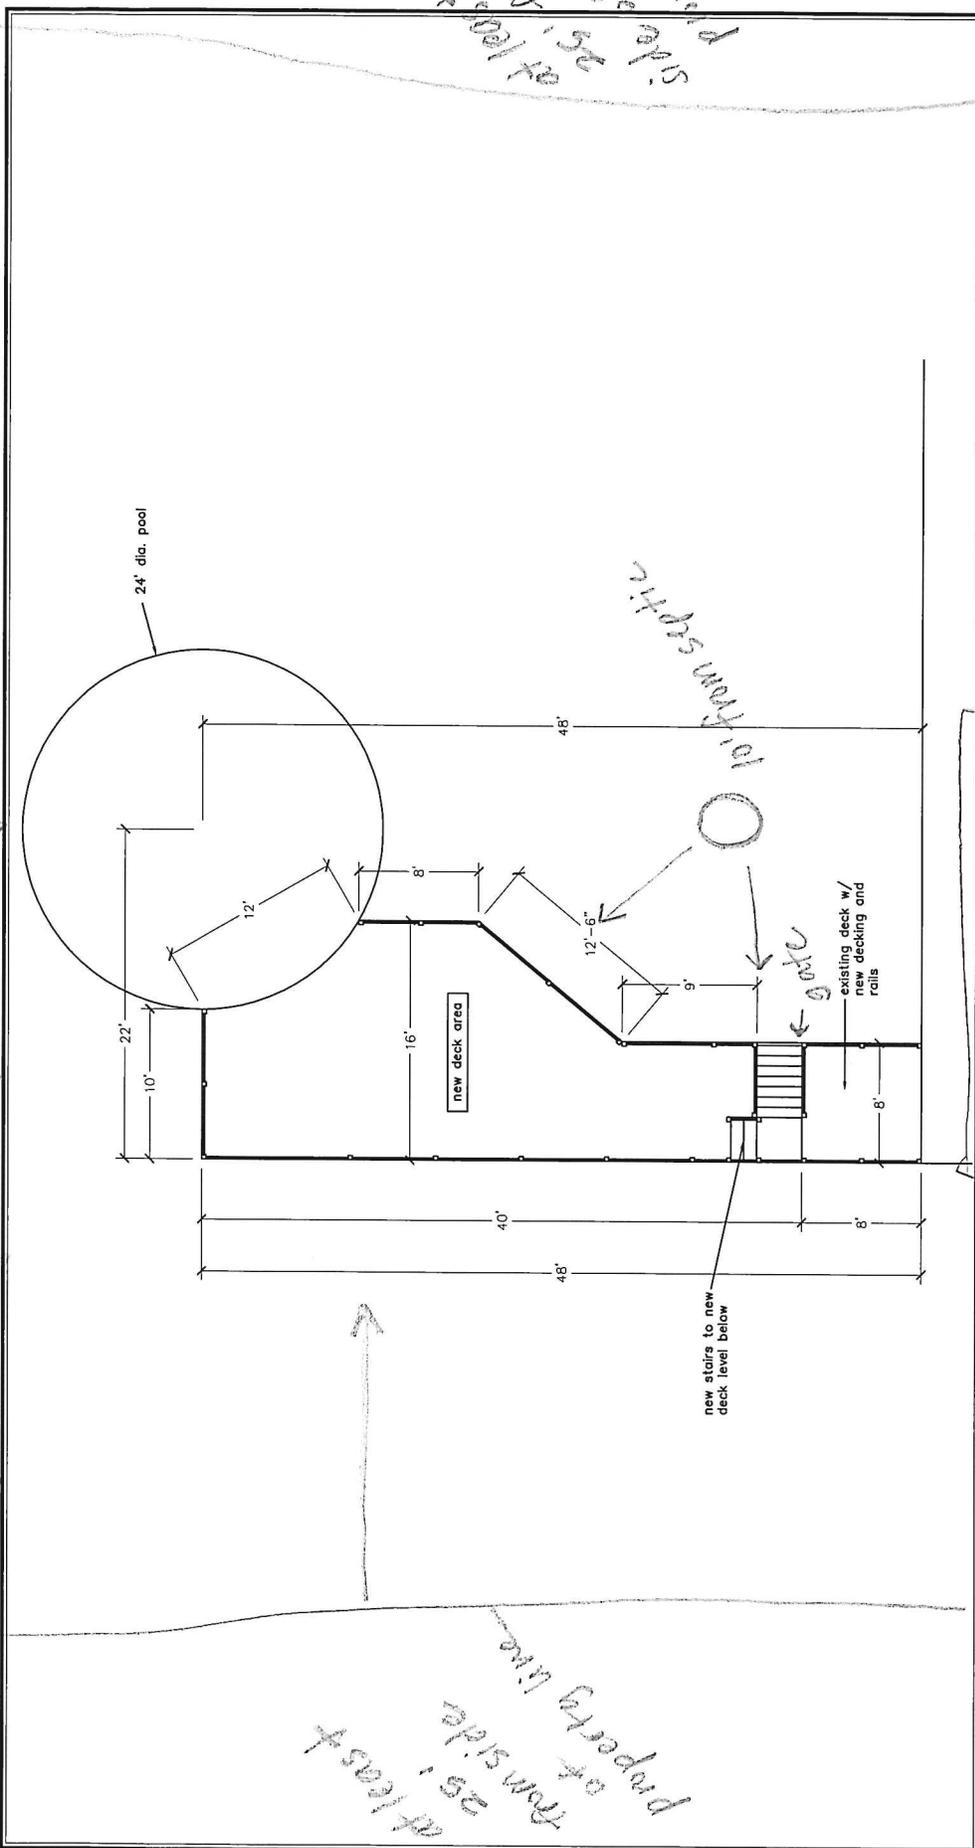

Ouellette Deck	
SCALE 1/8" = 1'-0"	APPROVED BY rcr
DATE 06-01-21	REVISED 06-08-21
Deck Plan	
Jason & Kristin Ouellette 11 Tanglewood, Essex Center	PROJECT SHEET A-1

HOUSE

DRIVENWAY

Tanglewood Drive →