

*SBooker@Essex.org*

Appeal Period Expires <u>2/10/18</u>	<b>Town of Essex, Vermont</b> <b>Application for Zoning Permit</b> www.essex.org	Application Date <u>1/1/18</u>
Zoning District <u>B2</u>		Permit Number <u>2018-014</u>

All construction is to be completed in accordance with the Town of Essex Zoning Regulations and any/all federal or state regulations now in effect. You are required to post this permit in a conspicuous location on the property during the appeal period and it must remain posted throughout the construction period. **You are required to contact the necessary state agencies to obtain state permits @ 477-2241 (Jeff McMahon, Permit Specialist).**


Any interested person may appeal the decision of the Zoning Administrator to the Zoning Board of Adjustment within fifteen (15) days of the permit's date of issuance. Commencing construction within this fifteen (15) day appeal period is prohibited by law.

*\*\*\* Please call Roy's when permit is ready. Signed: Thomas Soules*

<p><b>A</b> Parcel Account Numb. (Map-Parcel-Lot) <u>2-099-003-015</u> (found in Town Assessor's Office) Property Address: <u>48 Fox Run Road</u> Owner: <u>Kathryn L. &amp; Thomas G. Soules</u> Owner Address: <u>48 Fox Run Rd. Essex</u> Owner Phone: (work) _____ (home) <u>662-7970</u> (cell) _____ (Email) _____ Contractors name: <u>Roy's Siding &amp; Patio Pavers</u> Phone: <u>877-2068</u> Cell: _____ Estimated Construction Dates: Start: <u>5/1/18</u> Completion: <u>5/10/18</u> Sq. Feet: <u>168 - porch</u> Estimated Cost (labor &amp; materials): <u>\$29,000</u> <u>112 DECK</u></p> <p><b>B</b> Sewage Disposal (Please attach Sewer or Septic Application). Public <input checked="" type="checkbox"/> Private <input type="checkbox"/> Connection Fee \$ _____ Date Paid: <u>1/1</u> Proposed New Bedrooms: _____ Existing Bedrooms _____</p> <p><b>C</b> Water (Please attach Water Service Application). Public <input checked="" type="checkbox"/> Private <input type="checkbox"/> Fee \$ <u>1</u> Date Paid: <u>1/1</u></p> <p><b>D</b> Driveway (Please attach copy of approved Curbcut / Utility Application). Date of approval <u>1/1</u> <u>Existing</u></p> <p><b>E</b> Stormwater <u>N/A</u> <input type="checkbox"/> Project disturbs an area greater than or equal to 1 acre – Erosion Control Permit Required. Attach completed permit application. <input type="checkbox"/> Project creates new or expands existing impervious surface greater than or equal to 1/2 acre – Erosion Control Permit and Stormwater Management Permit required. Attach completed permit application.</p> <p><b>F</b> Diagram – Show a sketch of project on reverse of this application with property lines, building, and setbacks or attach separate sheet.</p> <p><b>G</b> Taking Down old Deck and Replacing With 3 Season Room &amp; Smaller Deck.</p> <p>Signature of Tenant and Signature of Owner <u>Thomas Soules</u></p>	<p style="text-align: center;"><b>G</b></p> <p>Check box(es) which describe proposed use or construction (circle choice in parenthesis). N = New A = Addition R = Remodel</p> <p><b>Residential:</b></p> <table border="0"> <tr> <td>Single Family</td> <td>N</td> <td>A</td> <td>R</td> </tr> <tr> <td>Two-family (duplex)(other)</td> <td><input type="checkbox"/></td> <td><input type="checkbox"/></td> <td><input type="checkbox"/></td> </tr> <tr> <td>Multi-family</td> <td><input type="checkbox"/></td> <td><input type="checkbox"/></td> <td><input type="checkbox"/></td> </tr> <tr> <td>Condominium / Townhouse</td> <td><input type="checkbox"/></td> <td><input type="checkbox"/></td> <td><input type="checkbox"/></td> </tr> <tr> <td>Mobile home</td> <td><input type="checkbox"/></td> <td><input type="checkbox"/></td> <td><input type="checkbox"/></td> </tr> </table> <p><b>Inclusions or Additions:</b></p> <table border="0"> <tr> <td>Garage (attached) (detached)</td> <td><input type="checkbox"/></td> <td><input type="checkbox"/></td> <td><input type="checkbox"/></td> </tr> <tr> <td>Porch (enclosed) (open) <u>14x12</u></td> <td><input checked="" type="checkbox"/></td> <td><input type="checkbox"/></td> <td><input type="checkbox"/></td> </tr> <tr> <td>Deck <u>7.5 x 15</u></td> <td><input type="checkbox"/></td> <td><input type="checkbox"/></td> <td><input checked="" type="checkbox"/></td> </tr> <tr> <td>Pool (in) (above) ground</td> <td><input type="checkbox"/></td> <td><input type="checkbox"/></td> <td><input type="checkbox"/></td> </tr> <tr> <td>Shed</td> <td><input type="checkbox"/></td> <td><input type="checkbox"/></td> <td><input type="checkbox"/></td> </tr> <tr> <td>Barn (residential) (agriculture)</td> <td><input type="checkbox"/></td> <td><input type="checkbox"/></td> <td><input type="checkbox"/></td> </tr> </table> <p><b>Non-residential:</b></p> <table border="0"> <tr> <td>Commercial / Industrial</td> <td><input type="checkbox"/></td> <td><input type="checkbox"/></td> <td><input type="checkbox"/></td> </tr> </table> <p><b>Stormwater:</b></p> <table border="0"> <tr> <td>Stormwater</td> <td><input type="checkbox"/></td> <td><input type="checkbox"/></td> <td><input type="checkbox"/></td> </tr> <tr> <td>Erosion Control</td> <td><input type="checkbox"/></td> <td><input type="checkbox"/></td> <td><input type="checkbox"/></td> </tr> </table> <p><b>Other:</b></p> <table border="0"> <tr> <td>Change in use</td> <td><input type="checkbox"/></td> <td><input type="checkbox"/></td> <td><input type="checkbox"/></td> </tr> <tr> <td>Miscellaneous</td> <td><input type="checkbox"/></td> <td><input type="checkbox"/></td> <td><input type="checkbox"/></td> </tr> <tr> <td>Renewal</td> <td><input type="checkbox"/></td> <td><input type="checkbox"/></td> <td><input type="checkbox"/></td> </tr> </table> <p style="text-align: center;"><b>Office Use Only</b></p> <table border="0"> <thead> <tr> <th>Fees:</th> <th>Type</th> <th>Amount</th> <th>Date Pd</th> </tr> </thead> <tbody> <tr> <td>Permit</td> <td></td> <td>\$ <u>72.50</u></td> <td><u>1/24/18</u></td> </tr> <tr> <td>Recreation</td> <td></td> <td>\$ _____</td> <td><u>1/24/18</u></td> </tr> <tr> <td>Recording</td> <td></td> <td>\$ <u>10.00</u></td> <td><u>1/24/18</u></td> </tr> <tr> <td>Certificate of Occ</td> <td></td> <td>\$ _____</td> <td><u>1/1</u></td> </tr> <tr> <td>Other</td> <td></td> <td>\$ _____</td> <td><u>1/1</u></td> </tr> </tbody> </table> <p><b>Building Permit</b> Approved <input checked="" type="checkbox"/> Rejected <input type="checkbox"/> Date: <u>1/24/18</u> Issued to: <u>K. + T Soules</u> Zoning Administrator: <u>Shawn L. Kelley</u> Notes: <u>emergency into</u> <u>giver</u> C.O. Required Yes <input type="checkbox"/> No <input checked="" type="checkbox"/></p>	Single Family	N	A	R	Two-family (duplex)(other)	<input type="checkbox"/>	<input type="checkbox"/>	<input type="checkbox"/>	Multi-family	<input type="checkbox"/>	<input type="checkbox"/>	<input type="checkbox"/>	Condominium / Townhouse	<input type="checkbox"/>	<input type="checkbox"/>	<input type="checkbox"/>	Mobile home	<input type="checkbox"/>	<input type="checkbox"/>	<input type="checkbox"/>	Garage (attached) (detached)	<input type="checkbox"/>	<input type="checkbox"/>	<input type="checkbox"/>	Porch (enclosed) (open) <u>14x12</u>	<input checked="" type="checkbox"/>	<input type="checkbox"/>	<input type="checkbox"/>	Deck <u>7.5 x 15</u>	<input type="checkbox"/>	<input type="checkbox"/>	<input checked="" type="checkbox"/>	Pool (in) (above) ground	<input type="checkbox"/>	<input type="checkbox"/>	<input type="checkbox"/>	Shed	<input type="checkbox"/>	<input type="checkbox"/>	<input type="checkbox"/>	Barn (residential) (agriculture)	<input type="checkbox"/>	<input type="checkbox"/>	<input type="checkbox"/>	Commercial / Industrial	<input type="checkbox"/>	<input type="checkbox"/>	<input type="checkbox"/>	Stormwater	<input type="checkbox"/>	<input type="checkbox"/>	<input type="checkbox"/>	Erosion Control	<input type="checkbox"/>	<input type="checkbox"/>	<input type="checkbox"/>	Change in use	<input type="checkbox"/>	<input type="checkbox"/>	<input type="checkbox"/>	Miscellaneous	<input type="checkbox"/>	<input type="checkbox"/>	<input type="checkbox"/>	Renewal	<input type="checkbox"/>	<input type="checkbox"/>	<input type="checkbox"/>	Fees:	Type	Amount	Date Pd	Permit		\$ <u>72.50</u>	<u>1/24/18</u>	Recreation		\$ _____	<u>1/24/18</u>	Recording		\$ <u>10.00</u>	<u>1/24/18</u>	Certificate of Occ		\$ _____	<u>1/1</u>	Other		\$ _____	<u>1/1</u>
Single Family	N	A	R	
Two-family (duplex)(other)	<input type="checkbox"/>	<input type="checkbox"/>	<input type="checkbox"/>	
Multi-family	<input type="checkbox"/>	<input type="checkbox"/>	<input type="checkbox"/>	
Condominium / Townhouse	<input type="checkbox"/>	<input type="checkbox"/>	<input type="checkbox"/>	
Mobile home	<input type="checkbox"/>	<input type="checkbox"/>	<input type="checkbox"/>	
Garage (attached) (detached)	<input type="checkbox"/>	<input type="checkbox"/>	<input type="checkbox"/>	
Porch (enclosed) (open) <u>14x12</u>	<input checked="" type="checkbox"/>	<input type="checkbox"/>	<input type="checkbox"/>	
Deck <u>7.5 x 15</u>	<input type="checkbox"/>	<input type="checkbox"/>	<input checked="" type="checkbox"/>	
Pool (in) (above) ground	<input type="checkbox"/>	<input type="checkbox"/>	<input type="checkbox"/>	
Shed	<input type="checkbox"/>	<input type="checkbox"/>	<input type="checkbox"/>	
Barn (residential) (agriculture)	<input type="checkbox"/>	<input type="checkbox"/>	<input type="checkbox"/>	
Commercial / Industrial	<input type="checkbox"/>	<input type="checkbox"/>	<input type="checkbox"/>	
Stormwater	<input type="checkbox"/>	<input type="checkbox"/>	<input type="checkbox"/>	
Erosion Control	<input type="checkbox"/>	<input type="checkbox"/>	<input type="checkbox"/>	
Change in use	<input type="checkbox"/>	<input type="checkbox"/>	<input type="checkbox"/>	
Miscellaneous	<input type="checkbox"/>	<input type="checkbox"/>	<input type="checkbox"/>	
Renewal	<input type="checkbox"/>	<input type="checkbox"/>	<input type="checkbox"/>	
Fees:	Type	Amount	Date Pd	
Permit		\$ <u>72.50</u>	<u>1/24/18</u>	
Recreation		\$ _____	<u>1/24/18</u>	
Recording		\$ <u>10.00</u>	<u>1/24/18</u>	
Certificate of Occ		\$ _____	<u>1/1</u>	
Other		\$ _____	<u>1/1</u>	

THIS PERMIT VALID FOR TWELVE (12) MONTHS FROM DATE OF ISSUE


I 80 ft

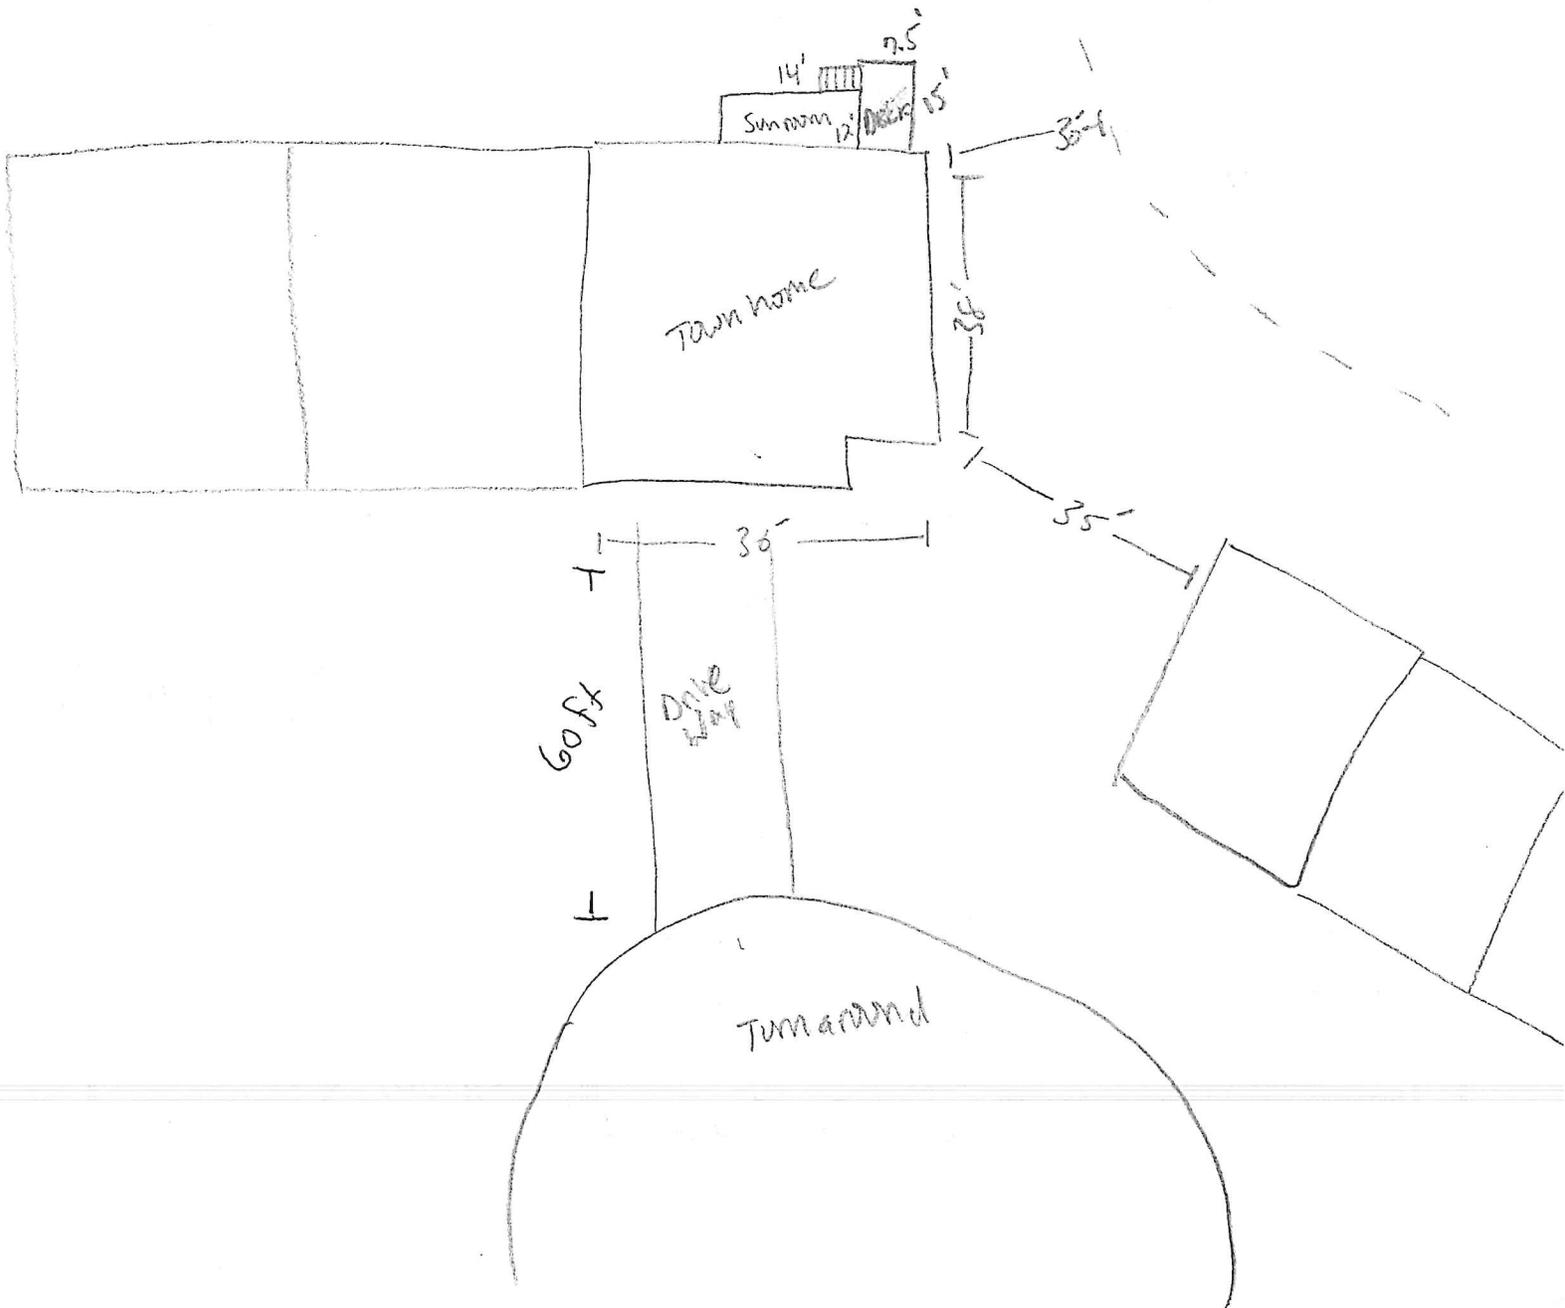

# SKETCH/AREA TABLE ADDENDUM

Parcel No 2099003015

SUBJECT	Property Address 48 Fox Run Rd		
	City Essex (Town)	State VT	Zip 05452
	Owner		
	Client		
	Appraiser Name		

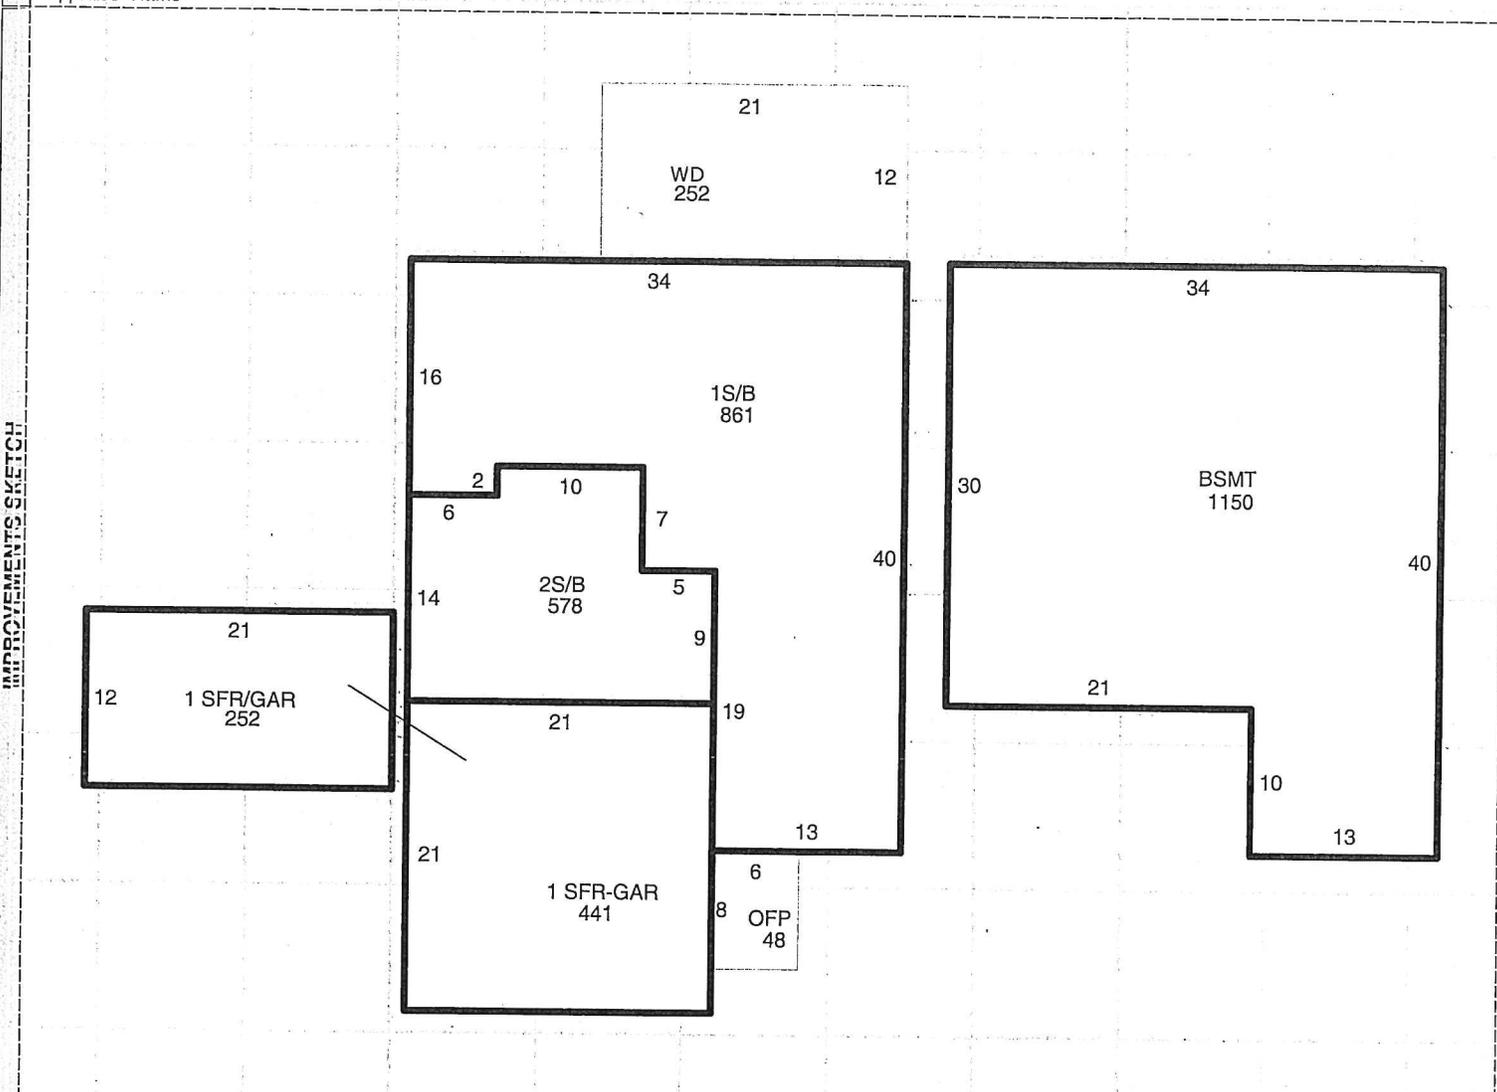

Scale: 1" = 10'

AREA CALCULATIONS

AREA CALCULATIONS SUMMARY					
Code	Description	Factor	Net Size	Perimeter	Net Totals
1FL1	1S/B	1.00	861	152	861
1FL2	1 SFR/GAR	1.00	252	66	252
1FL5	2S/B	2.00	578	74	578
1BS	BSMT	1.00	1150	148	1150
GAR11	1 SFR-GAR	1.00	441	84	441
P/P11	OFF	1.00	48	28	48
P/P12	PAT	1.00	252	66	252
Net BUILDING Area (rounded w/ factors)					1691

Comment Table 1	
Comment Table 2	Comment Table 3

