

Appeal Period Expires <u>10/5/16</u> Zoning District <u>C1</u>	<b>Town of Essex, Vermont</b> <b>Application for Zoning Permit</b> www.essex.org	Application Date <u>9/12/16</u> Permit Number <u>2016-158</u>
---	--	--

All construction is to be completed in accordance with the Town of Essex Zoning Regulations and any/all federal or state regulations now in effect. You are required to post this permit in a conspicuous location on the property during the appeal period and it must remain posted throughout the construction period. **You are required to contact the necessary state agencies to obtain state permits @ 477-2241 (Jeff McMahon, Permit Specialist).**

Any interested person may appeal the decision of the Zoning Administrator to the Zoning Board of Adjustment within fifteen (15) days of the permit's date of issuance. Commencing construction within this fifteen (15) day appeal period is prohibited by law.



Signed:

<b>A</b>	Parcel Account Numb. (Map-Parcel-Lot) <u>2-012-003-000</u> (found in Town Assessor's Office) Property Address: <u>252 SLEEPY HOLLOW RD</u> Owner: <u>ANDREW J. &amp; DEBRA S. DOE</u> Owner Address: <u>252 SLEEPY HOLLOW RD</u> Owner Phone: (work) _____ (home) <u>2doe@</u> *(cell) <u>802-923-6790</u> (Email) <u>mansfieldeng.com</u> Contractors name: <u>OWNER / BUILDER</u> Phone: _____ Cell: _____ Estimated Construction Dates: Start: <u>10/01/16</u> Completion: <u>02/01/17</u> Sq. Feet: <u>1,600</u> Estimated Cost (labor & materials): <u>\$160K</u>	<b>G</b>	
<b>B</b>	<b>Sewage Disposal</b> (Please attach Sewer or Septic Application). Public <input type="checkbox"/> Private <input checked="" type="checkbox"/> Connection Fee \$ _____ Date Paid: <u>1/1</u> Proposed New Bedrooms: _____ Existing Bedrooms <u>N/A</u>	Check box(es) which describe proposed use or construction (circle choice in parenthesis). N = New A = Addition R = Remodel <table style="width:100%; border-collapse: collapse;"> <tr> <td style="width:80%;"><b>Residential:</b></td> <td style="width:5%;"></td> <td style="width:5%;">N</td> <td style="width:5%;">A</td> <td style="width:5%;">R</td> </tr> <tr> <td>Single Family</td> <td><input type="checkbox"/></td> <td><input type="checkbox"/></td> <td><input type="checkbox"/></td> <td><input type="checkbox"/></td> </tr> <tr> <td>Two-family (duplex)(other)</td> <td><input type="checkbox"/></td> <td><input type="checkbox"/></td> <td><input type="checkbox"/></td> <td><input type="checkbox"/></td> </tr> <tr> <td>Multi-family</td> <td><input type="checkbox"/></td> <td><input type="checkbox"/></td> <td><input type="checkbox"/></td> <td><input type="checkbox"/></td> </tr> <tr> <td>Condominium / Townhouse</td> <td><input type="checkbox"/></td> <td><input type="checkbox"/></td> <td><input type="checkbox"/></td> <td><input type="checkbox"/></td> </tr> <tr> <td>Mobile home</td> <td><input type="checkbox"/></td> <td><input type="checkbox"/></td> <td><input type="checkbox"/></td> <td><input type="checkbox"/></td> </tr> <tr> <td colspan="5"><b>Inclusions or Additions:</b></td> </tr> <tr> <td>Garage (attached) (detached) ✓</td> <td><input checked="" type="checkbox"/></td> <td><input type="checkbox"/></td> <td><input type="checkbox"/></td> <td><input type="checkbox"/></td> </tr> <tr> <td>Porch (enclosed) (open)</td> <td><input type="checkbox"/></td> <td><input type="checkbox"/></td> <td><input type="checkbox"/></td> <td><input type="checkbox"/></td> </tr> <tr> <td>Deck</td> <td><input type="checkbox"/></td> <td><input type="checkbox"/></td> <td><input type="checkbox"/></td> <td><input type="checkbox"/></td> </tr> <tr> <td>Pool (in) (above) ground</td> <td><input type="checkbox"/></td> <td><input type="checkbox"/></td> <td><input type="checkbox"/></td> <td><input type="checkbox"/></td> </tr> <tr> <td>Shed</td> <td><input type="checkbox"/></td> <td><input type="checkbox"/></td> <td><input type="checkbox"/></td> <td><input type="checkbox"/></td> </tr> <tr> <td>Barn (residential) (agriculture)</td> <td><input type="checkbox"/></td> <td><input type="checkbox"/></td> <td><input type="checkbox"/></td> <td><input type="checkbox"/></td> </tr> <tr> <td colspan="5"><b>Non-residential:</b></td> </tr> <tr> <td>Commercial / Industrial</td> <td><input type="checkbox"/></td> <td><input type="checkbox"/></td> <td><input type="checkbox"/></td> <td><input type="checkbox"/></td> </tr> <tr> <td colspan="5"><b>Stormwater:</b></td> </tr> <tr> <td>Stormwater</td> <td><input type="checkbox"/></td> <td><input type="checkbox"/></td> <td><input type="checkbox"/></td> <td><input type="checkbox"/></td> </tr> <tr> <td>Erosion Control</td> <td><input type="checkbox"/></td> <td><input type="checkbox"/></td> <td><input type="checkbox"/></td> <td><input type="checkbox"/></td> </tr> <tr> <td colspan="5"><b>Other:</b></td> </tr> <tr> <td>Change in use</td> <td><input type="checkbox"/></td> <td><input type="checkbox"/></td> <td><input type="checkbox"/></td> <td><input type="checkbox"/></td> </tr> <tr> <td>Miscellaneous</td> <td><input type="checkbox"/></td> <td><input type="checkbox"/></td> <td><input type="checkbox"/></td> <td><input type="checkbox"/></td> </tr> <tr> <td>Renewal</td> <td><input type="checkbox"/></td> <td><input type="checkbox"/></td> <td><input type="checkbox"/></td> <td><input type="checkbox"/></td> </tr> </table>	<b>Residential:</b>		N	A	R	Single Family	<input type="checkbox"/>	<input type="checkbox"/>	<input type="checkbox"/>	<input type="checkbox"/>	Two-family (duplex)(other)	<input type="checkbox"/>	<input type="checkbox"/>	<input type="checkbox"/>	<input type="checkbox"/>	Multi-family	<input type="checkbox"/>	<input type="checkbox"/>	<input type="checkbox"/>	<input type="checkbox"/>	Condominium / Townhouse	<input type="checkbox"/>	<input type="checkbox"/>	<input type="checkbox"/>	<input type="checkbox"/>	Mobile home	<input type="checkbox"/>	<input type="checkbox"/>	<input type="checkbox"/>	<input type="checkbox"/>	<b>Inclusions or Additions:</b>					Garage (attached) (detached) ✓	<input checked="" type="checkbox"/>	<input type="checkbox"/>	<input type="checkbox"/>	<input type="checkbox"/>	Porch (enclosed) (open)	<input type="checkbox"/>	<input type="checkbox"/>	<input type="checkbox"/>	<input type="checkbox"/>	Deck	<input type="checkbox"/>	<input type="checkbox"/>	<input type="checkbox"/>	<input type="checkbox"/>	Pool (in) (above) ground	<input type="checkbox"/>	<input type="checkbox"/>	<input type="checkbox"/>	<input type="checkbox"/>	Shed	<input type="checkbox"/>	<input type="checkbox"/>	<input type="checkbox"/>	<input type="checkbox"/>	Barn (residential) (agriculture)	<input type="checkbox"/>	<input type="checkbox"/>	<input type="checkbox"/>	<input type="checkbox"/>	<b>Non-residential:</b>					Commercial / Industrial	<input type="checkbox"/>	<input type="checkbox"/>	<input type="checkbox"/>	<input type="checkbox"/>	<b>Stormwater:</b>					Stormwater	<input type="checkbox"/>	<input type="checkbox"/>	<input type="checkbox"/>	<input type="checkbox"/>	Erosion Control	<input type="checkbox"/>	<input type="checkbox"/>	<input type="checkbox"/>	<input type="checkbox"/>	<b>Other:</b>					Change in use	<input type="checkbox"/>	<input type="checkbox"/>	<input type="checkbox"/>	<input type="checkbox"/>	Miscellaneous	<input type="checkbox"/>	<input type="checkbox"/>	<input type="checkbox"/>	<input type="checkbox"/>	Renewal	<input type="checkbox"/>	<input type="checkbox"/>	<input type="checkbox"/>	<input type="checkbox"/>
<b>Residential:</b>			N	A	R	
Single Family	<input type="checkbox"/>		<input type="checkbox"/>	<input type="checkbox"/>	<input type="checkbox"/>	
Two-family (duplex)(other)	<input type="checkbox"/>		<input type="checkbox"/>	<input type="checkbox"/>	<input type="checkbox"/>	
Multi-family	<input type="checkbox"/>		<input type="checkbox"/>	<input type="checkbox"/>	<input type="checkbox"/>	
Condominium / Townhouse	<input type="checkbox"/>	<input type="checkbox"/>	<input type="checkbox"/>	<input type="checkbox"/>	
Mobile home	<input type="checkbox"/>	<input type="checkbox"/>	<input type="checkbox"/>	<input type="checkbox"/>	
<b>Inclusions or Additions:</b>	
Garage (attached) (detached) ✓	<input checked="" type="checkbox"/>	<input type="checkbox"/>	<input type="checkbox"/>	<input type="checkbox"/>	
Porch (enclosed) (open)	<input type="checkbox"/>	<input type="checkbox"/>	<input type="checkbox"/>	<input type="checkbox"/>	
Deck	<input type="checkbox"/>	<input type="checkbox"/>	<input type="checkbox"/>	<input type="checkbox"/>	
Pool (in) (above) ground	<input type="checkbox"/>	<input type="checkbox"/>	<input type="checkbox"/>	<input type="checkbox"/>	
Shed	<input type="checkbox"/>	<input type="checkbox"/>	<input type="checkbox"/>	<input type="checkbox"/>	
Barn (residential) (agriculture)	<input type="checkbox"/>	<input type="checkbox"/>	<input type="checkbox"/>	<input type="checkbox"/>	
<b>Non-residential:</b>	
Commercial / Industrial	<input type="checkbox"/>	<input type="checkbox"/>	<input type="checkbox"/>	<input type="checkbox"/>	
<b>Stormwater:</b>	
Stormwater	<input type="checkbox"/>	<input type="checkbox"/>	<input type="checkbox"/>	<input type="checkbox"/>	
Erosion Control	<input type="checkbox"/>	<input type="checkbox"/>	<input type="checkbox"/>	<input type="checkbox"/>	
<b>Other:</b>	
Change in use	<input type="checkbox"/>	<input type="checkbox"/>	<input type="checkbox"/>	<input type="checkbox"/>	
Miscellaneous	<input type="checkbox"/>	<input type="checkbox"/>	<input type="checkbox"/>	<input type="checkbox"/>	
Renewal	<input type="checkbox"/>	<input type="checkbox"/>	<input type="checkbox"/>	<input type="checkbox"/>	
<b>C</b>	<b>Water</b> (Please attach Water Service Application). <u>N/A</u> Public <input type="checkbox"/> Private <input checked="" type="checkbox"/> Fee \$ _____ Date Paid: <u>1/1</u>	
<b>D</b>	<b>Driveway</b> (Please attach copy of approved Curbcut / Utility Application). Date of approval <u>1/1</u> <u>Existing</u> <u>N/A</u>	
<b>E</b>	<b>Stormwater</b> <u>N/A</u> <input type="checkbox"/> Project disturbs an area greater than or equal to 1 acre – Erosion Control Permit Required. Attach completed permit application. <input type="checkbox"/> Project creates new or expands existing impervious surface greater than or equal to 1/2 acre – Erosion Control Permit and Stormwater Management Permit required. Attach completed permit application. <u>N/A</u>	
<b>F</b>	<b>Diagram</b> – Show a sketch of project on reverse of this application with property lines, building, and setbacks or attach separate sheet.	
<b>G</b>	Signature of Tenant and Signature of Owner <u>Over</u>	
<table border="1" style="width:100%; border-collapse: collapse;"> <tr> <th colspan="4" style="text-align: center;">Office Use Only</th> </tr> <tr> <td style="width:15%;">Fees:</td> <td style="width:15%;">Type</td> <td style="width:20%;">Amount</td> <td style="width:50%;">Date Pd</td> </tr> <tr> <td></td> <td>Permit</td> <td>\$ <u>400</u></td> <td><u>9/12/16</u></td> </tr> <tr> <td></td> <td>Recreation</td> <td>\$ _____</td> <td></td> </tr> <tr> <td></td> <td>Recording</td> <td>\$ <u>10</u></td> <td><u>9/12/16</u></td> </tr> <tr> <td></td> <td>Certificate of Occ</td> <td>\$ _____</td> <td><u>1/1</u></td> </tr> <tr> <td></td> <td>Other</td> <td>\$ _____</td> <td><u>1/1</u></td> </tr> </table>		Office Use Only				Fees:	Type	Amount	Date Pd		Permit	\$ <u>400</u>	<u>9/12/16</u>		Recreation	\$ _____			Recording	\$ <u>10</u>	<u>9/12/16</u>		Certificate of Occ	\$ _____	<u>1/1</u>		Other	\$ _____	<u>1/1</u>	
Office Use Only	
Fees:	Type	Amount	Date Pd	
	Permit	\$ <u>400</u>	<u>9/12/16</u>	
	Recreation	\$ _____	
	Recording	\$ <u>10</u>	<u>9/12/16</u>	
	Certificate of Occ	\$ _____	<u>1/1</u>	
	Other	\$ _____	<u>1/1</u>	
<table style="width:100%;"> <tr> <td style="width:30%;"><b>Building Permit</b></td> <td style="width:70%;">Date <u>9/20/16</u></td> </tr> <tr> <td>Approved <input checked="" type="checkbox"/> Rejected <input type="checkbox"/></td> <td></td> </tr> <tr> <td>Issued to <u>Andrew &amp; Debra Doe</u></td> <td></td> </tr> <tr> <td>Zoning Administrator <u>Shawn L. Kelley</u></td> <td></td> </tr> <tr> <td>Notes: <u>Energy code given</u></td> <td></td> </tr> <tr> <td>C.O. Required</td> <td>Yes <input type="checkbox"/> No <input checked="" type="checkbox"/></td> </tr> </table>		<b>Building Permit</b>	Date <u>9/20/16</u>	Approved <input checked="" type="checkbox"/> Rejected <input type="checkbox"/>		Issued to <u>Andrew &amp; Debra Doe</u>		Zoning Administrator <u>Shawn L. Kelley</u>		Notes: <u>Energy code given</u>		C.O. Required	Yes <input type="checkbox"/> No <input checked="" type="checkbox"/>	
<b>Building Permit</b>	Date <u>9/20/16</u>	
Approved <input checked="" type="checkbox"/> Rejected <input type="checkbox"/>	
Issued to <u>Andrew &amp; Debra Doe</u>	
Zoning Administrator <u>Shawn L. Kelley</u>	
Notes: <u>Energy code given</u>	
C.O. Required	Yes <input type="checkbox"/> No <input checked="" type="checkbox"/>	

**THIS PERMIT VALID FOR TWELVE (12) MONTHS FROM DATE OF ISSUE**

09/21/15

9/15/17 - This permit is renewed until 9/20/18.  
 9/17/18 Renewed for 1 year as construction has started. new expiration 9/17/19. Skelley, S.A.

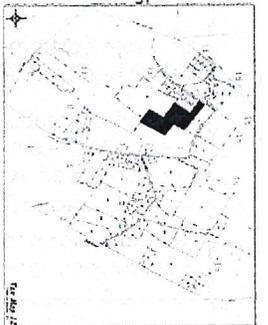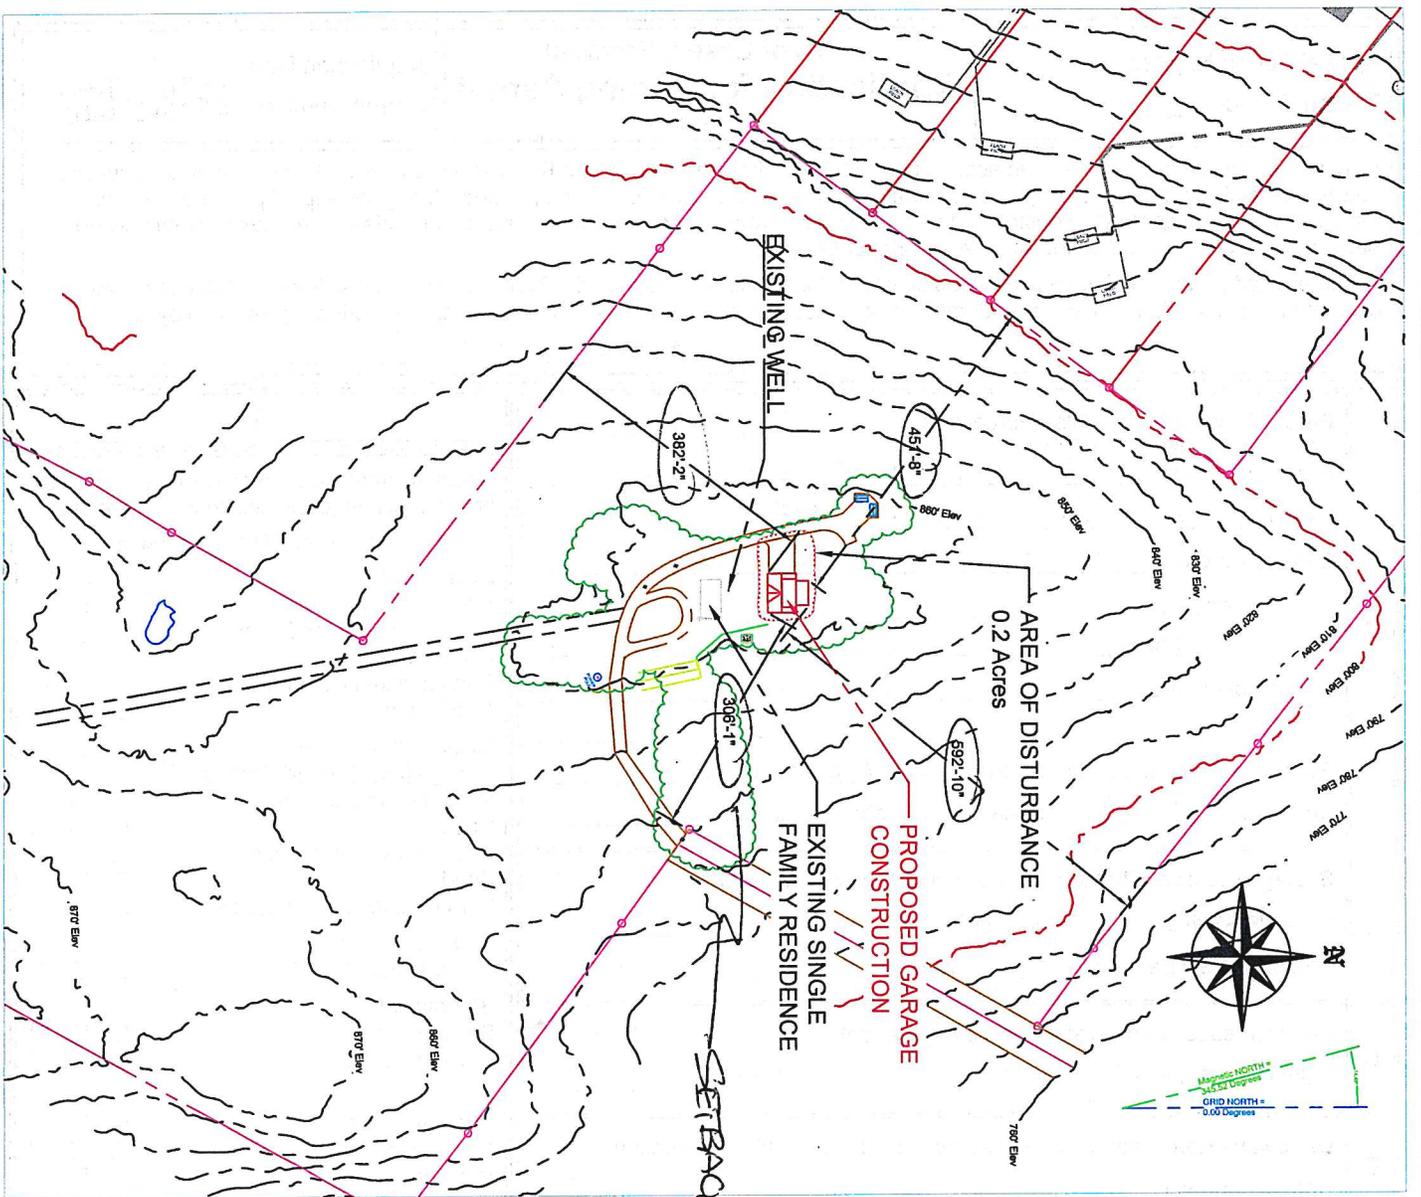

**PROJECT LOCATION:**

Latitude: 44d. 31', 38.50"N  
 Longitude: 73d. 01', 00.93"W  
 252 Sleepy Hollow Road  
 Essex, VT 05452  
 PARCEL: 2012003000  
 SPAN: 207-067-10358

**BUILDING DATA:**

PROJECTED ROOF AREA: 2,592 sq ft  
 GROSS BUILDING AREA: 1,598 sq ft  
 PERVIOUS DRIVEWAY AREA: 802 sq ft  
 IMPERVIOUS DRIVEWAY AREA: 0 sq ft  
 BUILDING % OF LOT: 0.09 %  
 FOOTING ELEVATION: 862'-0"  
 FIRST FLOOR ELEVATION: 864'-8"  
 BUILDING HEIGHT: 28'-0"

*2 car  
 1 1/2 story  
 1/2 = private  
 workshop*

Professional Seal
-------------------



Consultant: **Matthew L. Don, P.E. / P.E.**  
 Address: 252 Sleepy Hollow Road  
 Essex, VT 05452  
 Phone: 802.973.6490  
 e-mail: [odoe@mansfieldeng.com](mailto:odoe@mansfieldeng.com)

**CONSULTANT**

**CERTIFIED PASSIVE HOUSE CONSULTANT**

No.	Description	Date
001	Issue for Permit	09Sept16

Garage Construction
252 Sleepy Hollow Road
<b>SITE PLAN</b>
Project Number: 160903X
Date: 01Jan2016
Drawn by: AJD
Checked by: AJD
Scale: <b>C1.01</b>
NTS - Reduced