

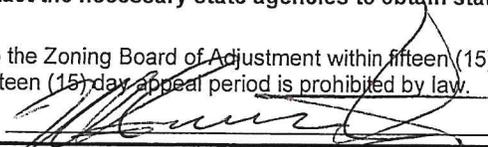
Appeal Period Expires 6/25/16
 Zoning District MXD - PUD
BI

Town of Essex, Vermont
Application for Zoning Permit
 www.essex.org

Application Date 6/8/16
 Permit Number 2016-100

All construction is to be completed in accordance with the Town of Essex Zoning Regulations and any/all federal or state regulations now in effect. You are required to post this permit in a conspicuous location on the property during the appeal period and it must remain posted throughout the construction period. **You are required to contact the necessary state agencies to obtain state permits @ 879-5676.**

Any interested person may appeal the decision of the Zoning Administrator to the Zoning Board of Adjustment within fifteen (15) days of the permit's date of issuance. Commencing construction within this fifteen (15) day appeal period is prohibited by law.

Signed: 

A Parcel Account Numb. (Map-Parcel-Lot) 2-091-006-000
 (found in Town Assessor's Office)
 Property Address: 8 Eggert Way
 Owner: Summerville LLC (John Summerville)
 Owner Address: 282 W. Sleepy Hollow Rd.
 Owner Phone: work 802 879 1233 (home) _____
 (cell) 802 734 0994 (Email) _____
 Contractors name: self Phone: sw summerville1951@aol.com
 Cell: _____
 Estimated Construction Dates: Start: 7/1/16 Completion: 10/1/16
 Sq. Feet: 1200 Estimated Cost (labor & materials): \$31400

G

Check box(es) which describe proposed use for construction (circle choice in parenthesis).
 N = New A = Addition R = Remodel

Residential:	N	A	R
Single Family	<input type="checkbox"/>	<input type="checkbox"/>	<input type="checkbox"/>
Two-family (duplex)(other)	<input type="checkbox"/>	<input type="checkbox"/>	<input type="checkbox"/>
Multi-family	<input type="checkbox"/>	<input type="checkbox"/>	<input type="checkbox"/>
Condominium / Townhouse	<input type="checkbox"/>	<input type="checkbox"/>	<input type="checkbox"/>
Mobile home	<input type="checkbox"/>	<input type="checkbox"/>	<input type="checkbox"/>
Inclusions or Additions:			
Garage (attached) (detached)	<input type="checkbox"/>	<input type="checkbox"/>	<input type="checkbox"/>
Porch (enclosed) (open)	<input type="checkbox"/>	<input type="checkbox"/>	<input type="checkbox"/>
Deck	<input type="checkbox"/>	<input type="checkbox"/>	<input type="checkbox"/>
Pool (in) (above) ground	<input type="checkbox"/>	<input type="checkbox"/>	<input type="checkbox"/>
Shed	<input type="checkbox"/>	<input type="checkbox"/>	<input type="checkbox"/>
Barn (residential) (agriculture)	<input type="checkbox"/>	<input type="checkbox"/>	<input type="checkbox"/>
Non-residential:			
Commercial/Industrial <u>fit up</u>	<input type="checkbox"/>	<input type="checkbox"/>	<input type="checkbox"/>
Stormwater:			
Stormwater	<input type="checkbox"/>	<input type="checkbox"/>	<input type="checkbox"/>
Erosion Control	<input type="checkbox"/>	<input type="checkbox"/>	<input type="checkbox"/>
Other:			
Change in use	<input type="checkbox"/>	<input type="checkbox"/>	<input type="checkbox"/>
Miscellaneous	<input type="checkbox"/>	<input type="checkbox"/>	<input type="checkbox"/>
Renewal	<input type="checkbox"/>	<input type="checkbox"/>	<input type="checkbox"/>

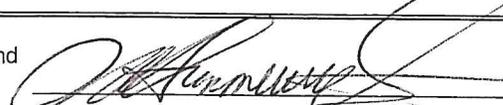
B Sewage Disposal (Please attach Sewer or Septic Application).
 Public Private Connection Fee \$ _____ Date Paid: 1/1
 Proposed New Bedrooms: _____ Existing Bedrooms _____

C Water (Please attach Water Service Application).
 Public Private Fee \$ _____ Date Paid: 1/1

D Driveway (Please attach copy of approved Curbcut / Utility Application).
 Date of approval 1/1 Existing

E Stormwater
 Project disturbs an area greater than or equal to 1 acre – Erosion Control Permit Required. Attach completed permit application.
 Project creates new or expands existing impervious surface greater than or equal to 1/2 acre – Erosion Control Permit and Stormwater Management Permit required. Attach completed permit application.

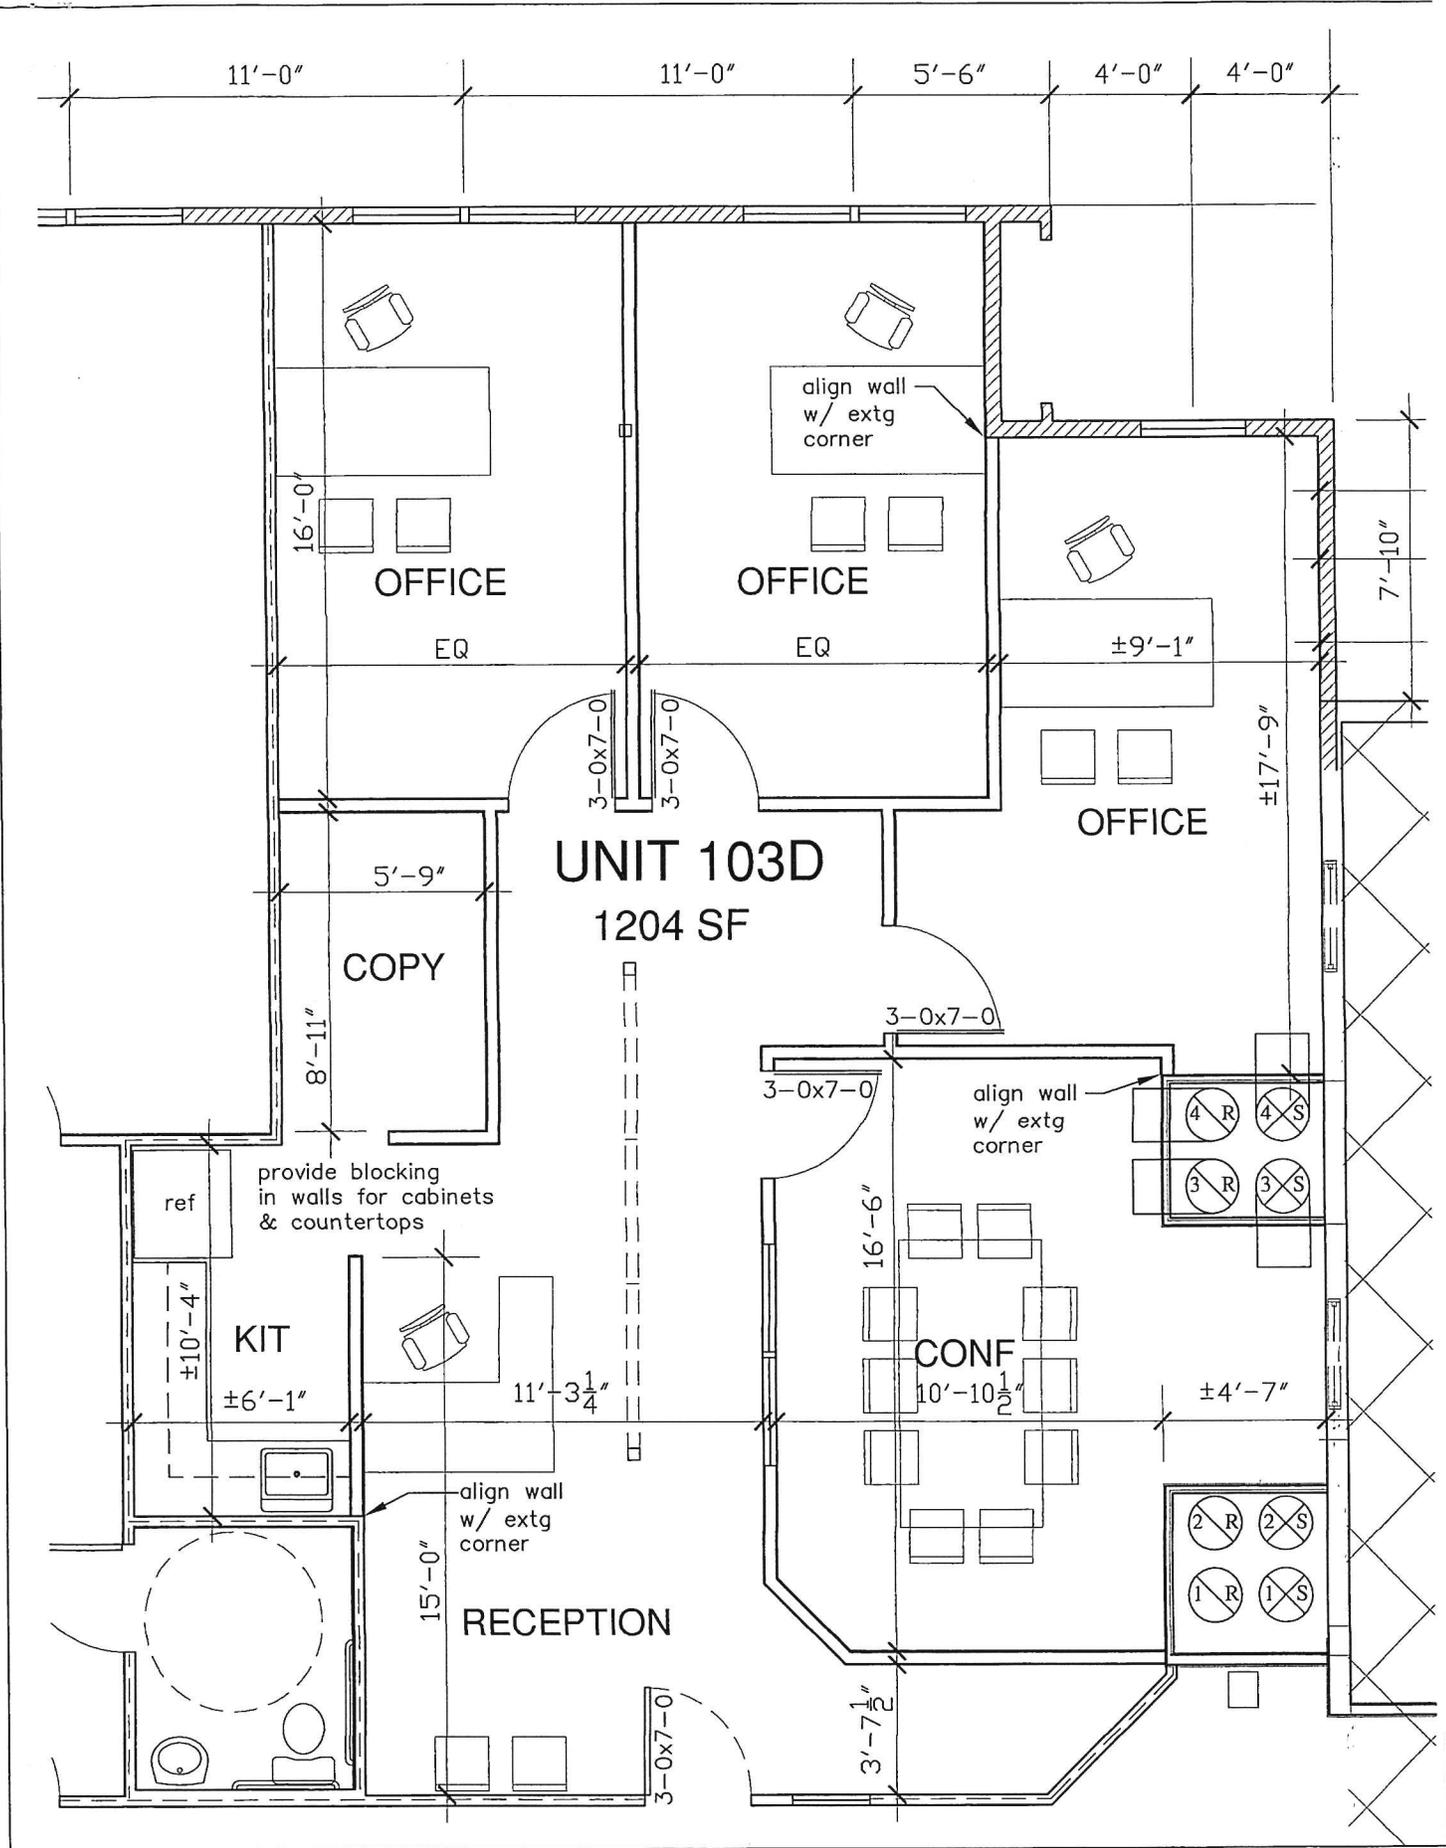
F Diagram – Show a sketch of project on reverse of this application with property lines, building, and setbacks or attach separate sheet. (Instruction sheet available upon request.)
See Attached

G Signature of Tenant and Signature of Owner 

Office Use Only

Fees	Type	Amount	Date Pd
Permit		\$ <u>94.20</u>	<u>6/8/16</u>
Recreation		\$ _____	<u>1/1</u>
Recording		\$ <u>30.00</u>	<u>6/8/16</u>
Certificate of Occ		\$ <u>75.00</u>	<u>6/8/16</u>
Other		\$ _____	<u>1/1</u>

Building Permit
 Approved Rejected Date 6/10/16
 Issued to Summerville LLC
 Zoning Administrator Thomas Kelly
 Notes Deny since given to each user needs to pull its own use permit
 C.O. Required Yes No



G V V ARCHITECTS
 284 South Union Street, Burlington, VT
 902.862.9631

103D Shared Office
 8 Essex Way, Essex Junction, VT
 23 MAY 2016

Scale: 3/16" = 1'-0"

Floor Plan