

Appeal Period Expires 2/11/15
 Zoning District R2

Town of Essex, Vermont
Application for Zoning Permit
 www.essex.org

Application Date 1/1
 Permit Number 2015-8

All construction is to be completed in accordance with the Town of Essex Zoning Regulations and any/all federal or state regulations now in effect. You are required to post this permit in a conspicuous location on the property during the appeal period and it must remain posted throughout the construction period. You are required to contact the necessary state agencies to obtain state permits @ 879-5676.

Any interested person may appeal the decision of the Zoning Administrator to the Zoning Board of Adjustment within fifteen (15) days of the permit's date of issuance. Commencing construction within this fifteen (15) day appeal period is prohibited by law.

Signed: Mary Kelly Fiske

A Parcel Account Numb. (Map-Parcel-Lot) 2-006-005-000
 (found in Town Assessor's Office)
 Property Address: 82 Old Colchester Rd.
 Owner: Kelly and Steve Fiske (marriage)
 Owner Address: 82 Old Colchester Rd, Essex, VT
 Owner Phone: (work) 802-861-7600 (home) _____
 (cell) 802-598-6284 (Email) kelly@kellyfiske.com
 Contractors name: Sterling Construct Phone: 802-864-0600
 Cell: 802-316-9379
 Estimated Construction Dates: Start: 1/26/15 Completion: 4/15/15
 Sq. Feet: 464 Estimated Cost (labor & materials): \$ 37,500

B Sewage Disposal (Please attach Sewer or Septic Application).
 Public Private Connection Fee \$ _____ Date Paid: _____
 Proposed New Bedrooms: 0 Existing Bedrooms: 3
reference plan 109-19780 - pool
137-1995 - Breakfast room

C Water (Please attach Water Service Application).
 Public Private Fee \$ _____ Date Paid: 1/1

D Driveway (Please attach copy of approved Curbcut / Utility Application).
 Date of approval 1/1/15

E Stormwater
 Project disturbs an area greater than or equal to 1 acre - Erosion Control Permit Required. Attach completed permit application.
 Project creates new or expands existing impervious surface greater than or equal to 1/2 acre - Erosion Control Permit and Stormwater Management Permit required. Attach completed permit application.

F Diagram - Show a sketch of project on reverse of this application with property lines, building, and setbacks or attach separate sheet. (Instruction sheet available upon request.)
see attached floor plan
(finishing basement to accommodate 2 open recreation rooms.)

G Signature of Tenant and Signature of Owner Mary Kelly Fiske

G

Check box(es) which describe proposed use or construction (circle choice in parenthesis).
 N = New, A = Addition, R = Remodel

<i>Residential:</i>	N	A	R
Single Family	<input type="checkbox"/>	<input type="checkbox"/>	<input checked="" type="checkbox"/>
Two-family (duplex)(other)	<input type="checkbox"/>	<input type="checkbox"/>	<input type="checkbox"/>
Multi-family	<input type="checkbox"/>	<input type="checkbox"/>	<input type="checkbox"/>
Condominium / Townhouse	<input type="checkbox"/>	<input type="checkbox"/>	<input type="checkbox"/>
Mobile home	<input type="checkbox"/>	<input type="checkbox"/>	<input type="checkbox"/>
<i>Inclusions or Additions:</i>			
Garage (attached) (detached)	<input type="checkbox"/>	<input type="checkbox"/>	<input type="checkbox"/>
Porch (enclosed) (open)	<input type="checkbox"/>	<input type="checkbox"/>	<input type="checkbox"/>
Deck	<input type="checkbox"/>	<input type="checkbox"/>	<input type="checkbox"/>
Pool (in) (above) ground	<input type="checkbox"/>	<input type="checkbox"/>	<input type="checkbox"/>
Shed	<input type="checkbox"/>	<input type="checkbox"/>	<input type="checkbox"/>
Barn (residential) (agriculture)	<input type="checkbox"/>	<input type="checkbox"/>	<input type="checkbox"/>
<i>Non-residential:</i>			
Commercial / Industrial	<input type="checkbox"/>	<input type="checkbox"/>	<input type="checkbox"/>
<i>Stormwater:</i>			
Stormwater	<input type="checkbox"/>	<input type="checkbox"/>	<input type="checkbox"/>
Erosion Control	<input type="checkbox"/>	<input type="checkbox"/>	<input type="checkbox"/>
<i>Other:</i>			
Change in use	<input type="checkbox"/>	<input type="checkbox"/>	<input type="checkbox"/>
Miscellaneous	<input type="checkbox"/>	<input type="checkbox"/>	<input type="checkbox"/>
Renewal	<input type="checkbox"/>	<input type="checkbox"/>	<input type="checkbox"/>

Office Use Only

Fees	Type	Amount	Date Pd
Permit		<u>93.75</u>	<u>1/27/15</u>
Recreation		\$ _____	<u>1/1/15</u>
Recording		<u>10.00</u>	<u>1/27/15</u>
Certificate of Occ		\$ _____	<u>1/1/15</u>
Other		\$ _____	<u>1/1/15</u>

Building Permit
 Approved Rejected Date 1/27/15
 Issued to Kelly & Steve Fiske
Mary Kelly Fiske
 Zoning Administrator: Shirley Kelly
 Notes: Entry code given
House built in approx 1930s
 C.O. Required Yes No

THIS PERMIT VALID FOR TWELVE (12) MONTHS FROM DATE OF ISSUE.


(web) 11/02/10

FISKE

BASEMENT REMODEL

REV	07/20/15
	
DATE: 07/08/15	

SCALE: 3/16" = 1'-0"

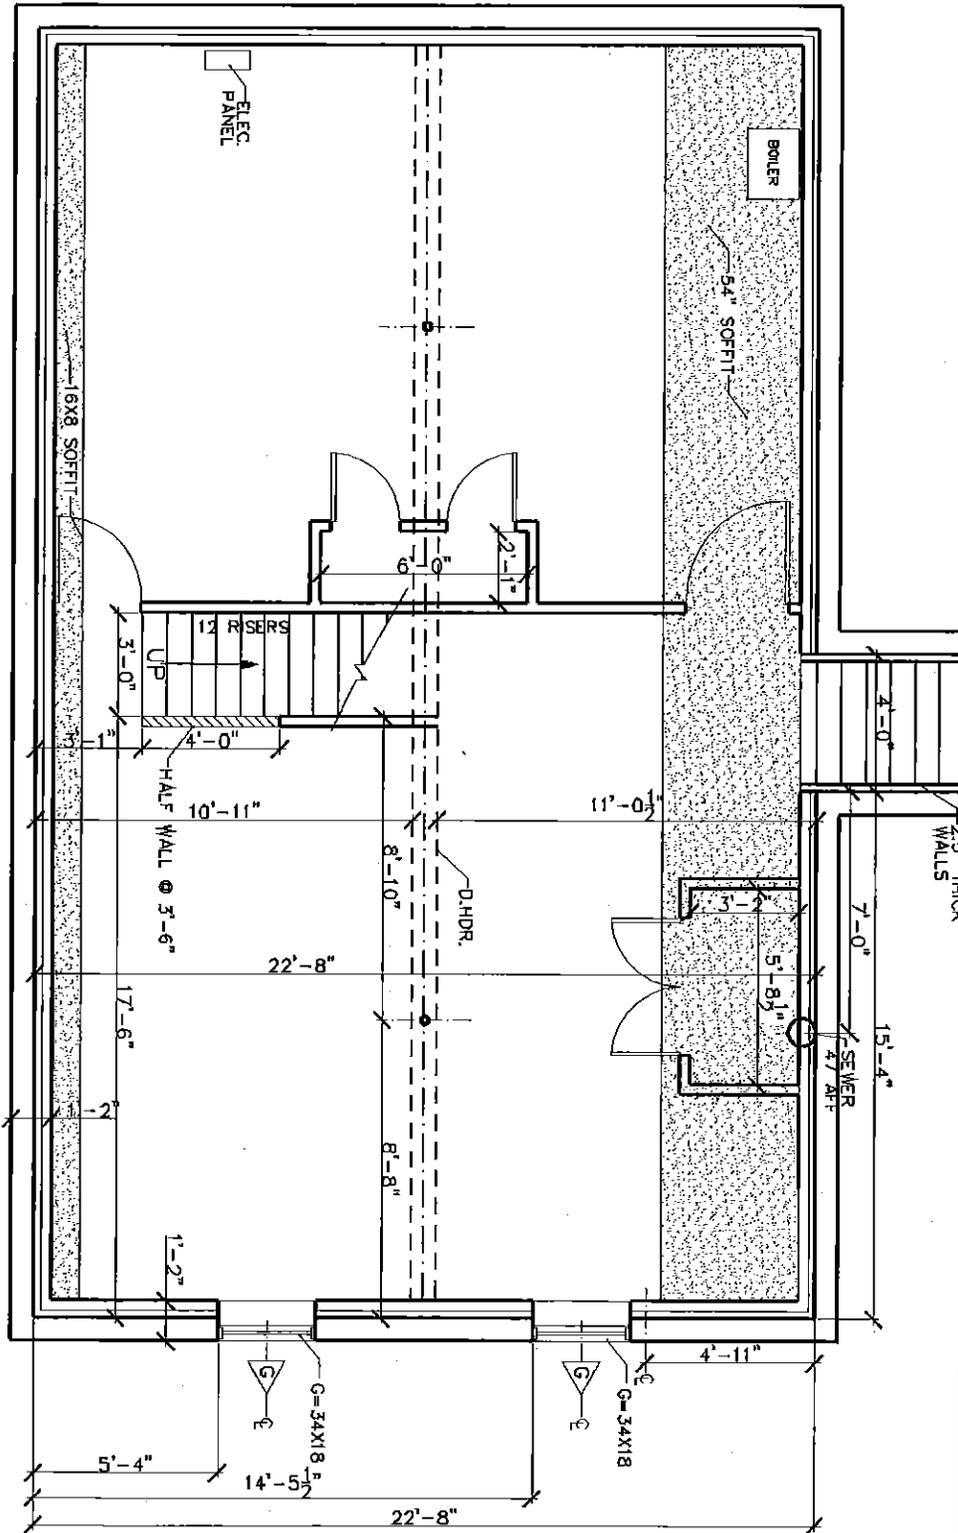

BASEMENT PLAN
SCALE: 3/16" = 1'-0"