

Appeal Period Expires 4/9/14
 Zoning District 12

Town of Essex, Vermont
Application for Zoning Permit
 www.essex.org

Application Date 2/14/25
 Permit Number 2014-25

All construction is to be completed in accordance with the Town of Essex Zoning Regulations and any/all federal or state regulations now in effect. You are required to post this permit in a conspicuous location on the property during the appeal period and it must remain posted throughout the construction period. You are required to contact the necessary state agencies to obtain state permits @ 879-5676.

Any interested person may appeal the decision of the Zoning Administrator to the Zoning Board of Adjustment within fifteen (15) days of the permit's date of issuance. Commencing construction within this fifteen (15) day appeal period is prohibited by law.

Signed: Kristin & David Wildman

A Parcel Account Num. (Map-Parcel-Lot) 2-038-008-017
 (found in Town Assessor's Office)
 Property Address: 22 HILLIDE CIR
 Owner: KRISTIN & DAVID WILDMAN
 Owner Address: 22 HILLIDE CIR
 Owner Phone: (work) _____ (home) 879-7213
 (cell) _____ (Email) _____
 Contractors name: STYREINER CONSTRUCTION Phone: 802-260-0600
 Cell: 316-1376
 Estimated Construction Dates: Start: 4/1/14 Completion: 8/15/14
 Sq. Feet: 1916 Estimated Cost (labor & materials): \$210,000
NEW

B Sewage Disposal (Please attach Sewer or Septic Application).
 Public Private Connection Fee \$ 540 Date Paid: 3/19/14
 Proposed New Bedrooms: 1 Existing Bedrooms 3

C Water (Please attach Water Service Application).
 Public Private Fee \$ 321 Date Paid: 3/19/14

D Driveway (Please attach copy of approved Curbcut / Utility Application).
 Date of approval 1/1/14 GRANT CURBCUT

E Stormwater
 Project disturbs an area greater than or equal to 1 acre – Erosion Control Permit Required. Attach completed permit application.
 Project creates new or expands existing impervious surface greater than or equal to 1/2 acre – Erosion Control Permit and Stormwater Management Permit required. Attach completed permit application.

F Diagram – Show a sketch of project on reverse of this application with property lines, building, and setbacks or attach separate sheet. (Instruction sheet available upon request.)
See attached

G Signature of Tenant and Signature of Owner
Kristin Wildman

G
 Check box(es) which describe proposed use or construction (circle choice in parenthesis).
 N = New A = Addition R = Remodel
 Residential: 1, Addition to house N A R
 Single Family 2, ACCESSORY
 Two-family (duplex)
 Multi-family -APT-
 Condominium / Townhouse
 Mobile home
 Inclusions or Additions:
 Garage (attached) (detached)
 Porch (enclosed) (open)
 Deck
 Pool (in) (above) ground
 Shed
 Barn (residential) (agriculture)
 Non-residential:
 Commercial / Industrial
 Stormwater:
 Stormwater
 Erosion Control
 Other:
 Change in use
 Miscellaneous
 Renewal

Office Use Only


| Fees | Type | Amount | Date Pd |
|--------------------|------|---------------|----------------|
| Permit | | \$ <u>525</u> | <u>3/19/14</u> |
| Recreation | | \$ _____ | <u>1/19/14</u> |
| Recording | | \$ <u>20</u> | <u>3/19/14</u> |
| Certificate of Occ | | \$ <u>75</u> | <u>3/11/14</u> |
| Other | | \$ _____ | <u>1/1</u> |

Building Permit
 Approved Rejected Date 3/25/14
 Issued to: K+D Wildman
 Zoning Administrator: Shawn Kelly
 Notes: Energy code
into given
 C.O. Required Yes No

THIS PERMIT VALID FOR TWELVE (12) MONTHS FROM DATE OF ISSUE

(web) 11/02/10

Handwritten initials and notes at the top left corner.

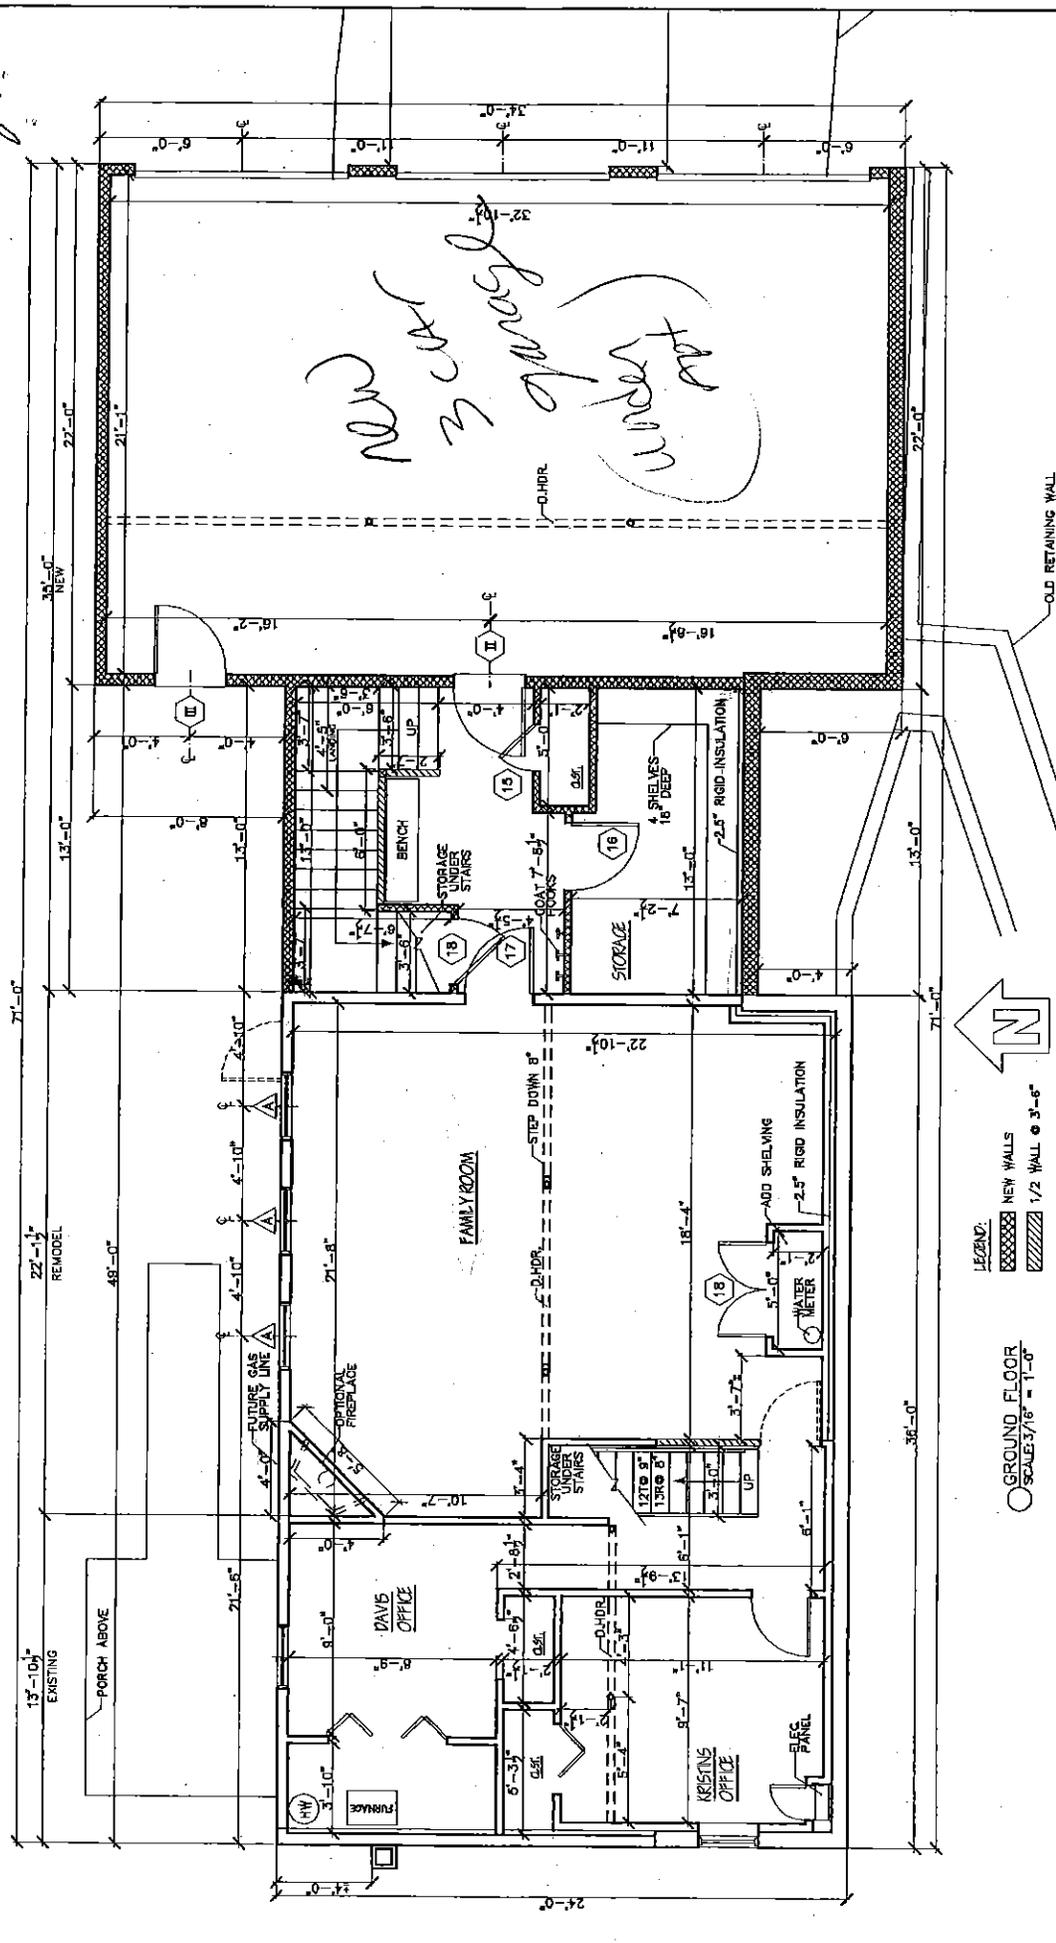

WILDMAN RESIDENCE
 22 HILLSIDE CIR. - ESSEX, VT

STERLING CONSTRUCTION, INC.
 488 WILKINSON RD. S. BURLINGTON VT 05403
 SCALE: 3/8" = 1'-0"

| | |
|----------|------|
| REV. | DATE |
| 01/24/08 | |
| 07/04/08 | |
| 07/09/08 | |
| 07/17/08 | |



- LEGEND:
- NEW WALLS
 - 1/2 WALL @ 3'-6"
 - 15" DROP HEADER


GROUND FLOOR
 SCALE: 3/8" = 1'-0"

Convert existing garage into living space and adding (13x20) addition space to existing house

Handwritten notes:
 Kitchen
 Bath

Handwritten:
 2nd Floor

Handwritten:
 New Living Room
 New Dining Room

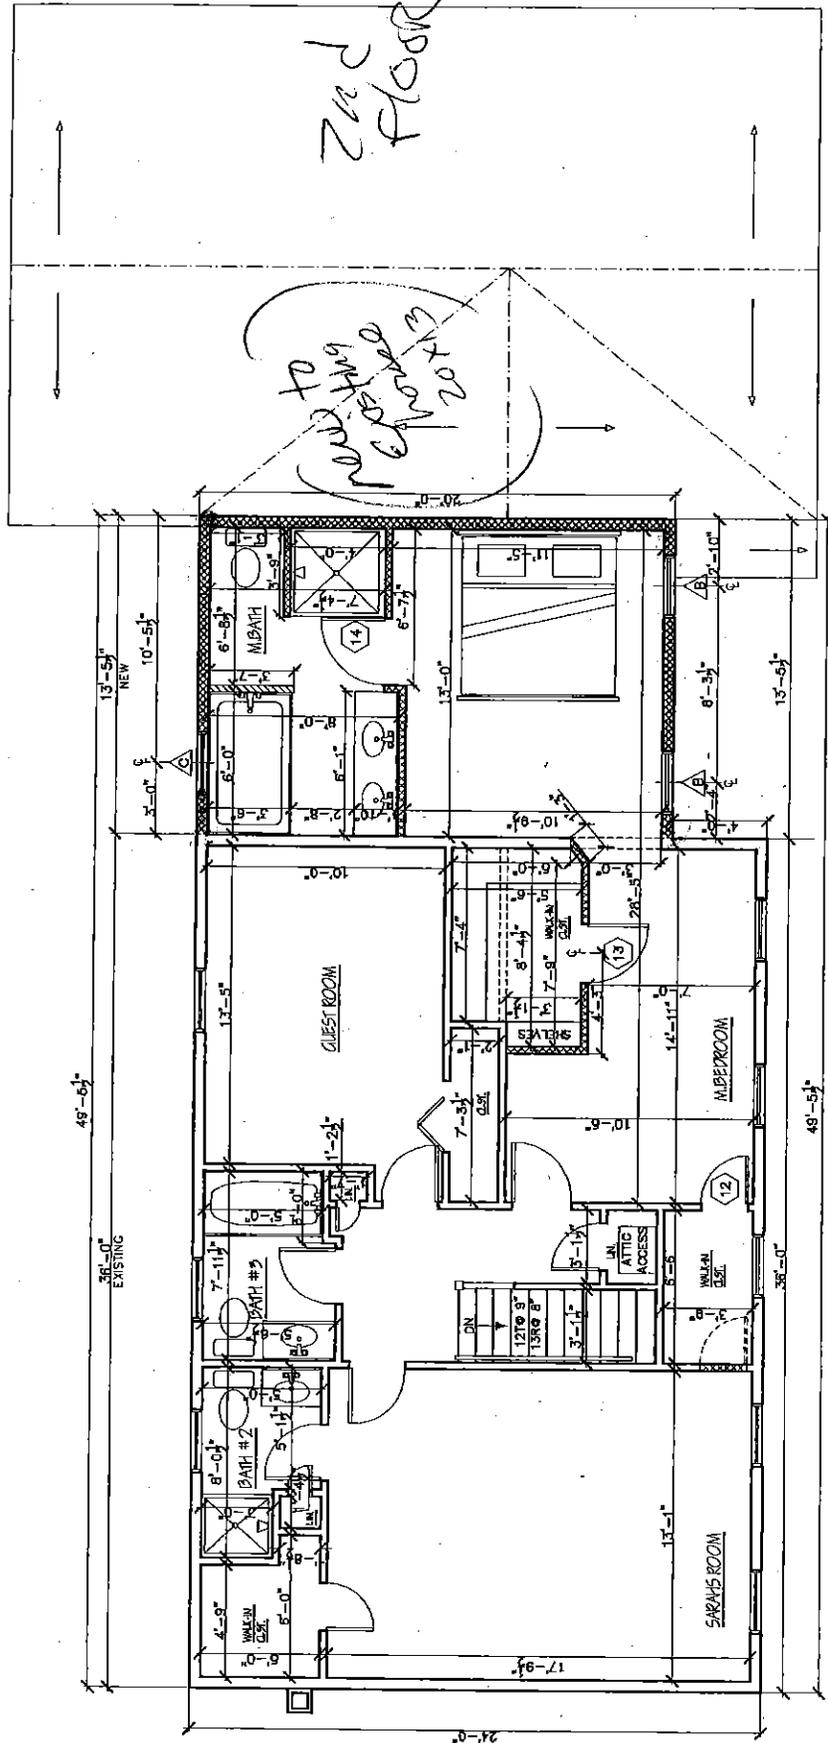

LEGEND:
 [Cross-hatched box] NEW WALLS
 [Diagonal hatched box] 1/2 WALL @ 5'-0"

○ SECOND FLOOR
 SCALE: 3/8" = 1'-0"

WELDMAN RESIDENCE
 22 HILLSIDE CIR. - ESSEX, VT

STERLING
 CONSTRUCTION, INC.
 4095 VILLISTON RD. S. BURLINGTON, VT 05400

SCALE: 3/8" = 1'-0" DATE: 01/29/74

| | |
|----------|--|
| REV. | |
| 01/29/74 | |
| 02/17/74 | |
| 02/27/74 | |
| 03/17/74 | |
| 03/27/74 | |