

SIGN APPLICATION-TOWN OF ESSEX

Date _____ APPLICATION FEE \$95.00 Pd PERMIT # 2012-98-N
(includes recording fee) Appeal Period Expires 6-28-12
Zoning District MXD PUD(B1)

Address of Sign Location: 21 ESSEX WAY MAP 092 PARCEL 002 LOT 001

Business Name for Sign: PUMA

Landowner Name: SBF outlets

Type of Sign: Free Standing _____ (size) 2 Façades 12' W 2' H (size)
(front + rear drives)

Height (from ground level to top of free-standing sign): (1 directional under canopy)

Applicant's Mailing Address: 10 LIBERTY WAY, WEST FORD, MA 01886 # 878-4200 Eric

Phone Number – Home: _____ Work: 978-698-1110 Cell: 774-230-0230 Fax: 978-698-1275

Applicant(s) Signature: _____

Landowner(s) Signature: _____

APPROVED JUN 13 2012

INSTRUCTIONS FOR FILING APPLICATION:

All sign approval applications will be pursuant to the Town of Essex Sign Regulations contained within Section 25.10 of the Town of Essex Sign Regulations. A copy has been attached to this application form for your review and information. Approval or denial will be based upon a complete submittal of all the required information. In the case of denial of the application an explanation will be in writing.

INSTRUCTIONS FOR FREE STANDING SIGNS:

- a) Scaled lot plan indicating sign location;
- b) Diagram if sign with information according to the attached sample diagram.

INSTRUCTIONS FOR FAÇADE SIGNS:

- a) Plan of building façade and sign pursuant to the attached sample plan.

Note: The Zoning Administrator may require additional information to make a proper evaluation on a case by case basis.

On this 13th day of JUNE, 2012, your application was approved _____ denied.
All signage And its Lighting must conform to the zoning Regulations.

See attachment for conditions of approval or reasons for denial.

TOWN OF ESSEX
By: Sharon L. Kelley
Zoning Administrator


ANY INTERESTED PERSON MAY APPEAL THE DECISION OF THE ZONING ADMINISTRATOR TO THE ZONING BOARD OF ADJUSTMENT WITHIN 15 DAYS OF PERMIT ISSUANCE. COMMENCING CONSTRUCTION WITHIN THIS 15 DAY APPEAL PERIOD IS PROHIBITED BY LAW.



Eurowest Properties, Inc
 at The Essex Shoppes & Cinema
 P.O. Box 8567-21 Essex Way Suite 107
 Essex, VT 05451
 T: (802) 879-4200 F: (802) 879-5080


APPROVED JUN 08 2012

Signature

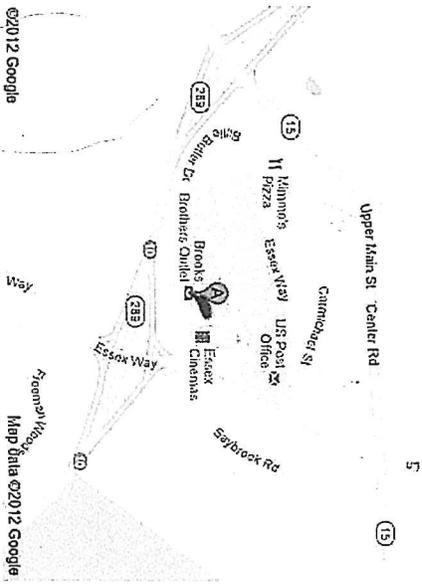


1 VICINITY MAP

SIGN DRAWINGS
 FOR

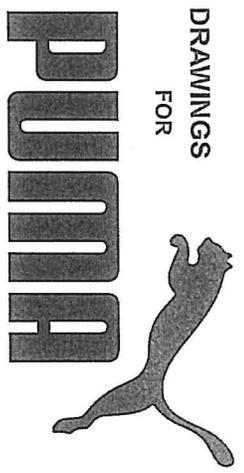

Essex Shoppes and Cinema
21 Essex Way Suite 106
Essex Junction VT 06452

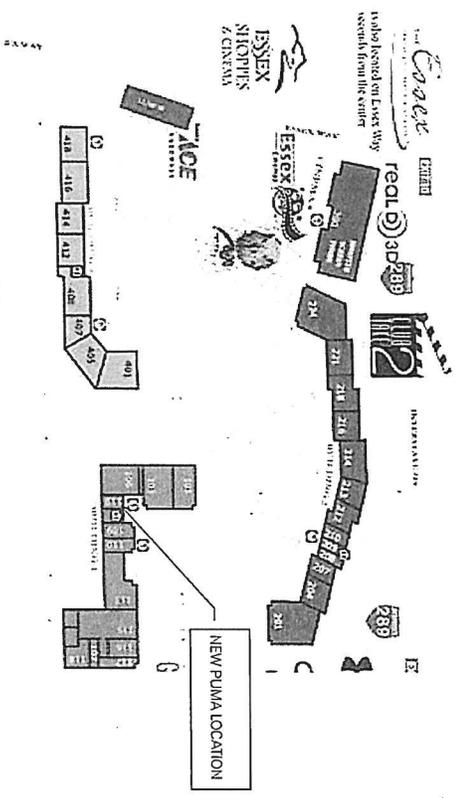

2 SITE MAP

DATELINEUM
 CORPORATION

6514 SANSIMA AVENUE
 NORTH HOLLYWOOD, CA 91601
 PHONE 818/653-4796
 FAX 818/653-5788



JOB NAME:
 ADDRESS:
 Essex Shoppes and Cinema
 21 Essex Way Suite 106
 Essex Junction VT 06452

DATE: 5/22/12
 DRAWN BY: BH
 SCALE: NOTED
 REVISIONS:
 APPROVED BY:

PRTECITENED
CORPORATION

5514 SASIUMA AVENUE
NORTH HOLLYWOOD, CA 91601
PHONE 818.765.4798
FAX 818.765.5758

JOB NAME:

ADDRESS:

Essex Shoppes and Cinema
21 Essex Way Suite 106
Essex Junction VT 05452

DATE:

5/22/12

DRAWN BY:

BH


SCALE:

3/16" = 1'-0"

REVISED:

APPROVED BY:

DRAWING #: 2 OF 3

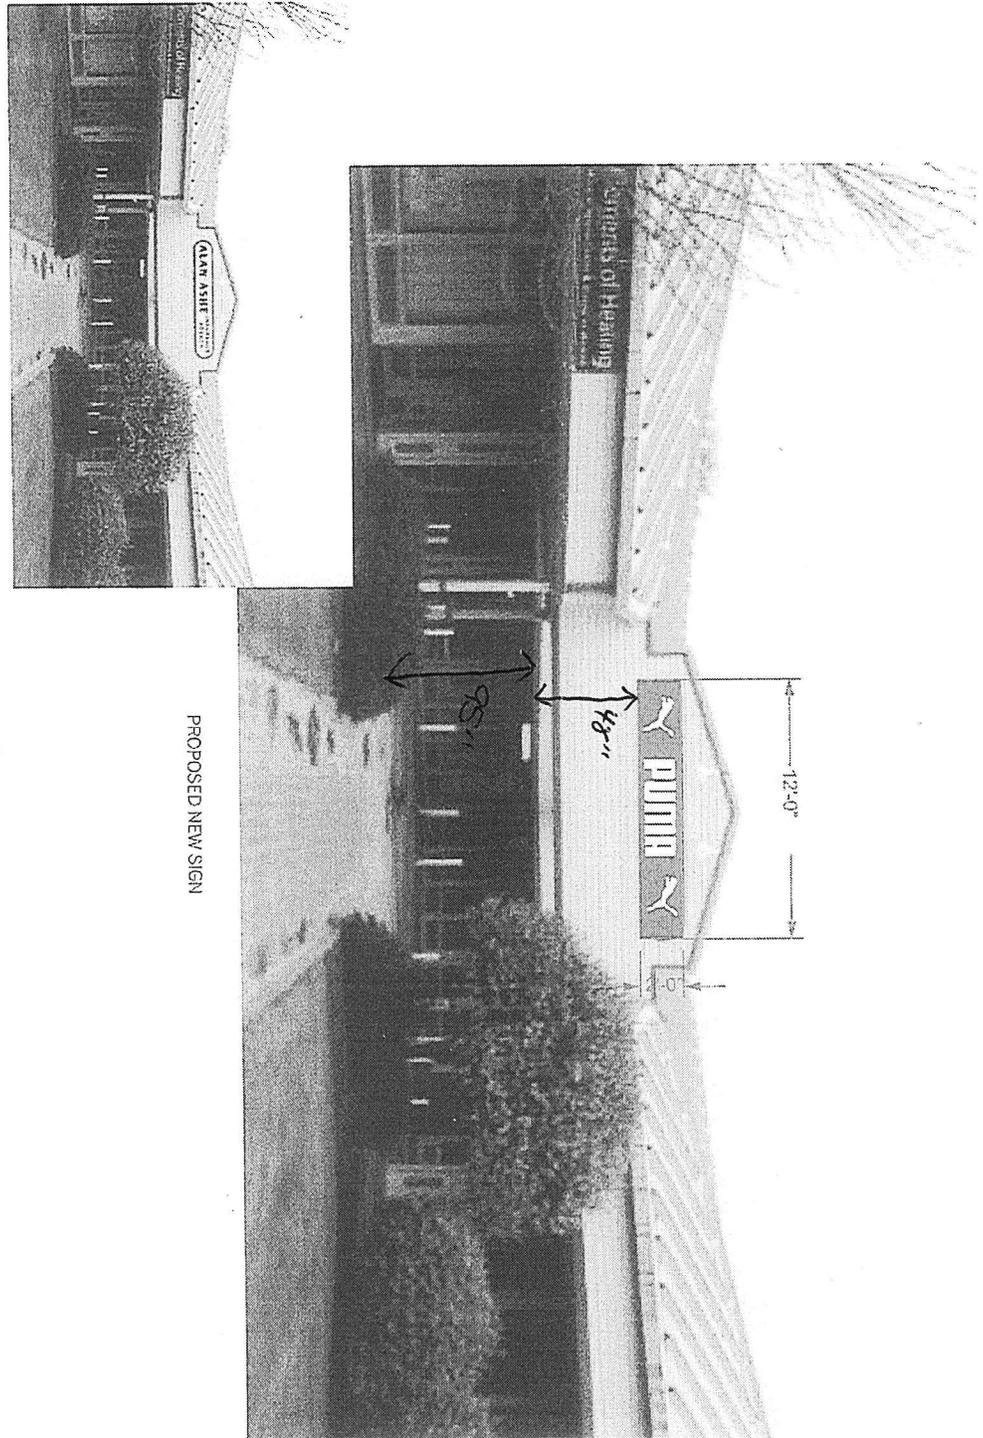

EXISTING CONDITIONS

PROPOSED NEW SIGN



Eurowest Properties, Inc
at The Essex Shoppes & Cinema
P.O. Box 8567-21 Essex Way Suite 107
Essex, VT 05451
Tel: 802.879.4200 F: 802.879.5080

3 STOREFRONT ELEVATION

APPROVED JUN 08 2012

S. Stoyanov

ORTELITENEON
CORPORATION
6514 SUSTINA AVENUE
NORTH HOLLYWOOD, CA 91601
PHONE 818/763,4798
FAX 018/763,5978

JOB NAME:

ADDRESS:

Essex Shoppes and Cinema
21 Essex Way Suite 106
Essex Junction VT 08452

DATE:
5/22/12


DRAWN BY:
BH

SCALE:
3/16" = 1'-0"


REVISED:

APPROVED BY:

DRAWING #: 2 OF 3

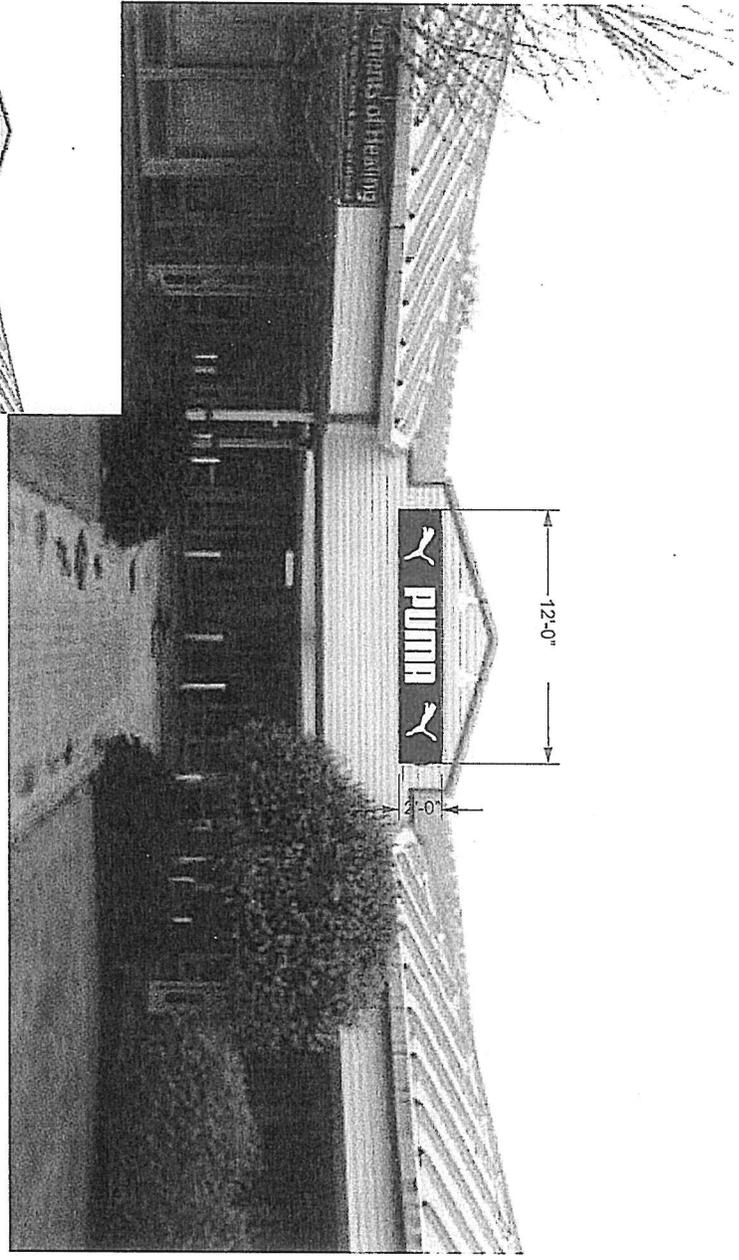

PROPOSED NEW SIGN

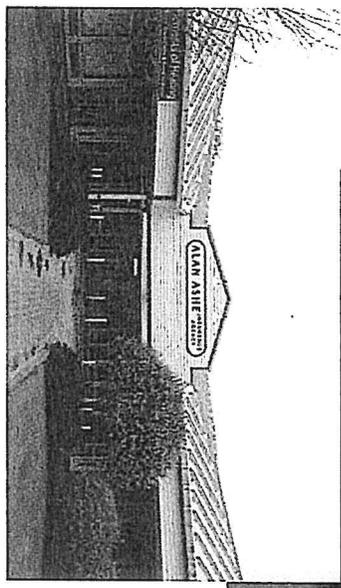

EXISTING CONDITIONS




Eurowest Properties, Inc
at The Essex Shoppes & Cinema
P.O. Box 0567-21 Essex Way Suite 107
Essex, VT 05451
T: (802) 879-4200 F: (802) 879-5080


3 STOREFRONT ELEVATION

APPROVED JUN 08 2012

Sin Stranguel

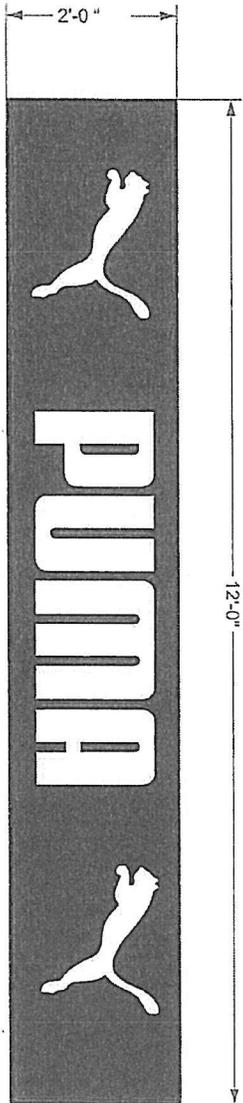

2" DEEP ALUMINUM SIGN PANEL PAINTED "PUMA" RED WITH 1/2" THICK WHITE PLEX COPY AND LOGO

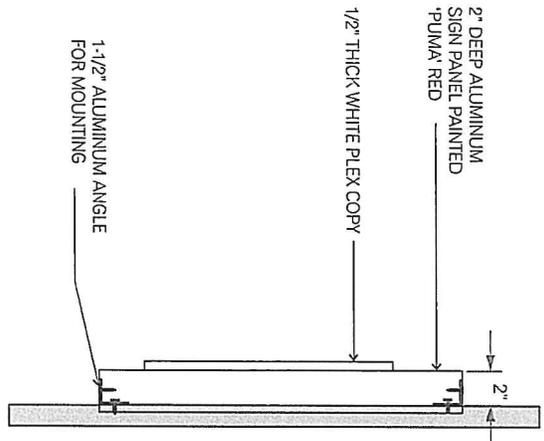

2b SECTION



Eurowest Properties, Inc
 at The Essex Shoppes & Cinema
 P.O. Box 8867-21 Essex Way Suite 107
 Essex, VT 05451
 T: (802) 873-4200 F: (802) 879-5080

APPROVED JUN 08 2012

Sir Skymall

BRITELITTEMEON CORPORATION
 5514 SANSUIA AVENUE
 NORTH HOLLYWOOD, CA 91601
 PHONE 818.753.4778
 FAX 818.753.5758



JOB NAME:
 ADDRESS:

Essex Shoppes and Cinema
 21 Essex Way Suite 106
 Essex Junction VT 05452

DATE: 5/22/12
 DRAWN BY: BH
 SCALE:
 NOTED
 REVISED:
 APPROVED BY:



Same metal pan as front sign
 size is 20" x 10' long

PROTEKTENEON
 CORPORATION
 5514 SERRINA AVENUE
 NORTH HOLMWOOD, CA 91001
 PHONE 818/5515798
 FAX 818/5515759



JOB NAME:
 ADDRESS:

Essex Shoppes and Cinema
 21 Essex Way Suite 106
 Essex Junction VT 06452

DATE:
 5/22/12

DRAWN BY:
 BH


SCALE:
 3/4" = 1'-0"

REVISED:

APPROVED BY:

APPROVED JUN 27 2012

2083 *4*

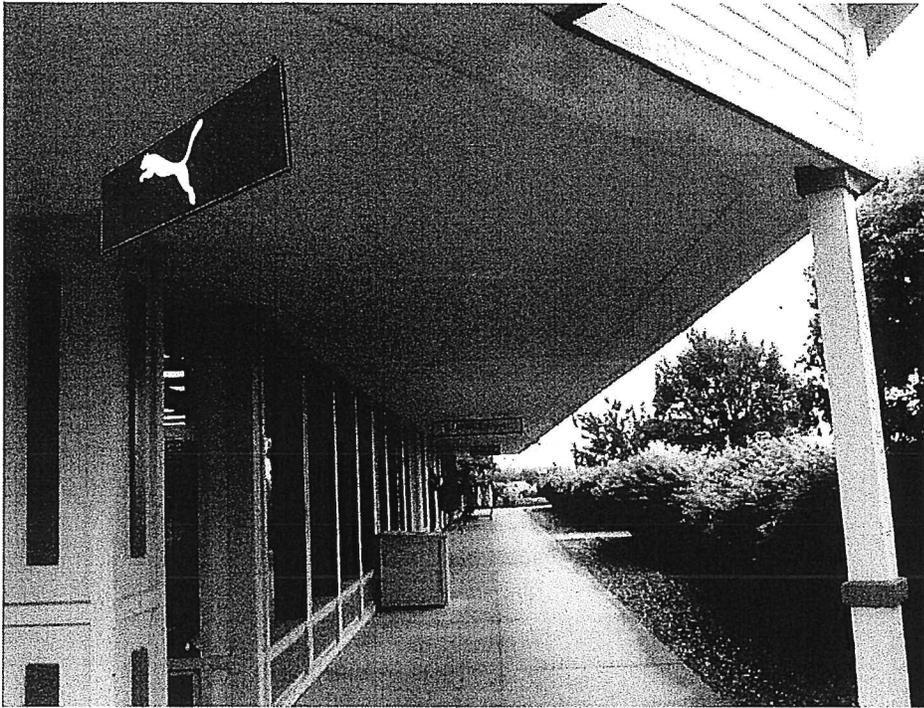

BRITELITENEON
Corporation

5514 SAYSUNA AVENUE
NORTH HOLLYWOOD, CA 91601
PHONE: 818.763.4798
FAX: 818.763.6768

JOB NAME:



ADDRESS:

Essex Shoppes and Cinema
21 Essex Way Suite 106
Essex Junction VT 06452

DATE:
5/22/12

DRAWN BY:
BH

SCALE:
3/4" = 1'-0"

REVISED:

APPROVED BY:

DRAWING #: 6 OF 7