

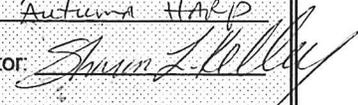
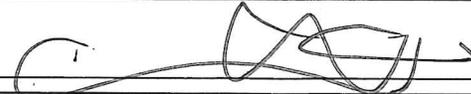
\$289.00

Appeal Period Expires <u>12/6/11</u>	Town of Essex, Vermont Application for Zoning Permit www.essex.org	Application Date <u>11/16/11</u>
Zoning District <u>RPD-I</u>		Permit Number <u>2011-166</u>

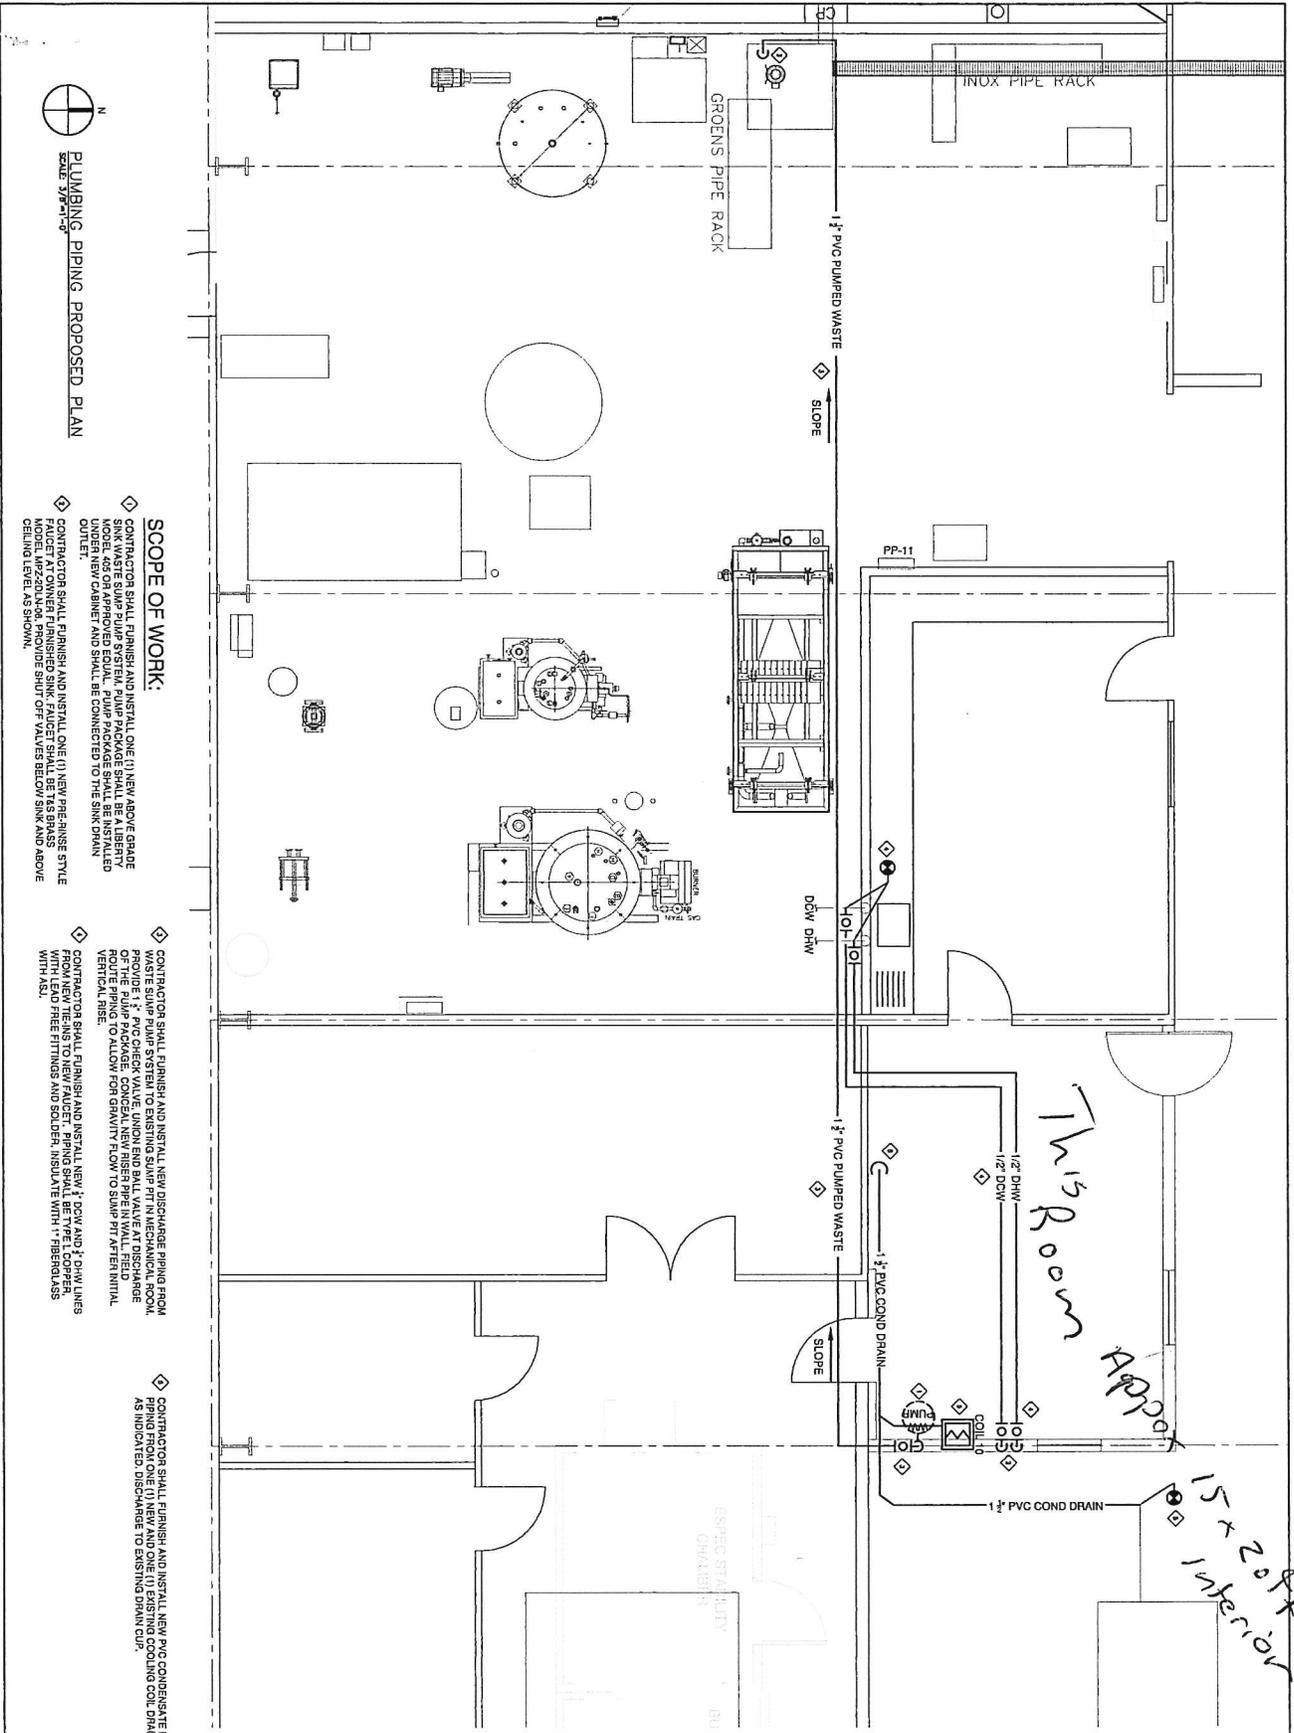
All construction is to be completed in accordance with the Town of Essex Zoning Regulations and any/all federal or state regulations now in effect. You are required to post this permit in a conspicuous location on the property during the appeal period and it must remain posted throughout the construction period. **You are required to contact the necessary state agencies to obtain state permits @ 879-5676.**

Any interested person may appeal the decision of the Zoning Administrator to the Zoning Board of Adjustment within fifteen (15) days of the permit's date of issuance. Commencing construction within this fifteen (15) day appeal period is prohibited by law.

Signed: 

A	Parcel Account Numb. (Map-Parcel-Lot) 2- <u>072-006-000</u> <small>(found in Town Assessor's Office)</small> Property Address: <u>26 Thompson Drive</u> Owner: <u>Black Bay Venture Five LLC</u> Owner Address: <u>42 Acorn Lane Shelburne VT</u> Owner Phone: (work) <u>857 4650</u> (home) _____ <small>(cell) _____ (Email) _____</small> Contractors name: <u>Various</u> Phone: _____ <u>TFM const.</u> Cell: _____ Estimated Construction Dates: Start: <u>12/01/11</u> Completion: <u>1/1/12</u> Sq. Feet: <u>267</u> Estimated Cost (labor & materials): <u>\$6850</u>	G	
	Sewage Disposal (Please attach Sewer or Septic Application). Public <input type="checkbox"/> Private <input type="checkbox"/> Connection Fee \$ _____ Date Paid: <u>1/1/11</u> Proposed New Bedrooms: _____ Existing Bedrooms <u>N/A</u>	Check box(es) which describe proposed use or construction (circle choice in parenthesis). N = New A = Addition R = Remodel Residential: <table border="0"> <tr><td>Single Family</td><td>N</td><td>A</td><td>R</td></tr> <tr><td>Two-family (duplex)(other)</td><td><input type="checkbox"/></td><td><input type="checkbox"/></td><td><input type="checkbox"/></td></tr> <tr><td>Multi-family</td><td><input type="checkbox"/></td><td><input type="checkbox"/></td><td><input type="checkbox"/></td></tr> <tr><td>Condominium / Townhouse</td><td><input type="checkbox"/></td><td><input type="checkbox"/></td><td><input type="checkbox"/></td></tr> <tr><td>Mobile home</td><td><input type="checkbox"/></td><td><input type="checkbox"/></td><td><input type="checkbox"/></td></tr> </table> Inclusions or Additions: <table border="0"> <tr><td>Garage (attached) (detached)</td><td><input type="checkbox"/></td><td><input type="checkbox"/></td><td><input type="checkbox"/></td></tr> <tr><td>Porch (enclosed) (open)</td><td><input type="checkbox"/></td><td><input type="checkbox"/></td><td><input type="checkbox"/></td></tr> <tr><td>Deck</td><td><input type="checkbox"/></td><td><input type="checkbox"/></td><td><input type="checkbox"/></td></tr> <tr><td>Pool (in) (above) ground</td><td><input type="checkbox"/></td><td><input type="checkbox"/></td><td><input type="checkbox"/></td></tr> <tr><td>Shed</td><td><input type="checkbox"/></td><td><input type="checkbox"/></td><td><input type="checkbox"/></td></tr> <tr><td>Barn (residential) (agriculture)</td><td><input type="checkbox"/></td><td><input type="checkbox"/></td><td><input type="checkbox"/></td></tr> </table> Non-residential: <table border="0"> <tr><td>Commercial / Industrial</td><td><input type="checkbox"/></td><td><input type="checkbox"/></td><td><input checked="" type="checkbox"/></td></tr> </table> Stormwater: <table border="0"> <tr><td>Stormwater</td><td><input type="checkbox"/></td><td><input type="checkbox"/></td><td><input type="checkbox"/></td></tr> <tr><td>Erosion Control</td><td><input type="checkbox"/></td><td><input type="checkbox"/></td><td><input type="checkbox"/></td></tr> </table> Other: <table border="0"> <tr><td>Change in use</td><td><input type="checkbox"/></td><td><input type="checkbox"/></td><td><input type="checkbox"/></td></tr> <tr><td>Miscellaneous</td><td><input type="checkbox"/></td><td><input type="checkbox"/></td><td><input type="checkbox"/></td></tr> <tr><td>Renewal</td><td><input type="checkbox"/></td><td><input type="checkbox"/></td><td><input type="checkbox"/></td></tr> </table>	Single Family	N	A	R	Two-family (duplex)(other)	<input type="checkbox"/>	<input type="checkbox"/>	<input type="checkbox"/>	Multi-family	<input type="checkbox"/>	<input type="checkbox"/>	<input type="checkbox"/>	Condominium / Townhouse	<input type="checkbox"/>	<input type="checkbox"/>	<input type="checkbox"/>	Mobile home	<input type="checkbox"/>	<input type="checkbox"/>	<input type="checkbox"/>	Garage (attached) (detached)	<input type="checkbox"/>	<input type="checkbox"/>	<input type="checkbox"/>	Porch (enclosed) (open)	<input type="checkbox"/>	<input type="checkbox"/>	<input type="checkbox"/>	Deck	<input type="checkbox"/>	<input type="checkbox"/>	<input type="checkbox"/>	Pool (in) (above) ground	<input type="checkbox"/>	<input type="checkbox"/>	<input type="checkbox"/>	Shed	<input type="checkbox"/>	<input type="checkbox"/>	<input type="checkbox"/>	Barn (residential) (agriculture)	<input type="checkbox"/>	<input type="checkbox"/>	<input type="checkbox"/>	Commercial / Industrial	<input type="checkbox"/>	<input type="checkbox"/>	<input checked="" type="checkbox"/>	Stormwater	<input type="checkbox"/>	<input type="checkbox"/>	<input type="checkbox"/>	Erosion Control	<input type="checkbox"/>	<input type="checkbox"/>	<input type="checkbox"/>	Change in use	<input type="checkbox"/>	<input type="checkbox"/>	<input type="checkbox"/>	Miscellaneous	<input type="checkbox"/>	<input type="checkbox"/>	<input type="checkbox"/>	Renewal	<input type="checkbox"/>	<input type="checkbox"/>
Single Family	N	A	R	
Two-family (duplex)(other)	<input type="checkbox"/>	<input type="checkbox"/>	<input type="checkbox"/>	
Multi-family	<input type="checkbox"/>	<input type="checkbox"/>	<input type="checkbox"/>	
Condominium / Townhouse	<input type="checkbox"/>	<input type="checkbox"/>	<input type="checkbox"/>	
Mobile home	<input type="checkbox"/>	<input type="checkbox"/>	<input type="checkbox"/>	
Garage (attached) (detached)	<input type="checkbox"/>	<input type="checkbox"/>	<input type="checkbox"/>	
Porch (enclosed) (open)	<input type="checkbox"/>	<input type="checkbox"/>	<input type="checkbox"/>	
Deck	<input type="checkbox"/>	<input type="checkbox"/>	<input type="checkbox"/>	
Pool (in) (above) ground	<input type="checkbox"/>	<input type="checkbox"/>	<input type="checkbox"/>	
Shed	<input type="checkbox"/>	<input type="checkbox"/>	<input type="checkbox"/>	
Barn (residential) (agriculture)	<input type="checkbox"/>	<input type="checkbox"/>	<input type="checkbox"/>	
Commercial / Industrial	<input type="checkbox"/>	<input type="checkbox"/>	<input checked="" type="checkbox"/>	
Stormwater	<input type="checkbox"/>	<input type="checkbox"/>	<input type="checkbox"/>	
Erosion Control	<input type="checkbox"/>	<input type="checkbox"/>	<input type="checkbox"/>	
Change in use	<input type="checkbox"/>	<input type="checkbox"/>	<input type="checkbox"/>	
Miscellaneous	<input type="checkbox"/>	<input type="checkbox"/>	<input type="checkbox"/>	
Renewal	<input type="checkbox"/>	<input type="checkbox"/>	<input type="checkbox"/>	
B	Water (Please attach Water Service Application). Public <input type="checkbox"/> Private <input type="checkbox"/> Fee \$ _____ Date Paid: <u>1/1/11</u>	Office Use Only <table border="1"> <thead> <tr> <th>Fees:</th> <th>Type</th> <th>Amount</th> <th>Date Pd</th> </tr> </thead> <tbody> <tr> <td>Permit</td> <td></td> <td>\$ 194</td> <td>1/1/11</td> </tr> <tr> <td>Recreation</td> <td></td> <td>\$ _____</td> <td>11/22/11</td> </tr> <tr> <td>Recording</td> <td></td> <td>\$ 20.00</td> <td>11/22/11</td> </tr> <tr> <td>Certificate of Occ</td> <td></td> <td>\$ 75</td> <td>1/1/11</td> </tr> <tr> <td>Other</td> <td></td> <td>\$ _____</td> <td>1/1/11</td> </tr> </tbody> </table>	Fees:	Type	Amount	Date Pd	Permit		\$ 194	1/1/11	Recreation		\$ _____	11/22/11	Recording		\$ 20.00	11/22/11	Certificate of Occ		\$ 75	1/1/11	Other		\$ _____	1/1/11	
Fees:	Type		Amount	Date Pd	
Permit		\$ 194	1/1/11	
Recreation		\$ _____	11/22/11	
Recording		\$ 20.00	11/22/11	
Certificate of Occ		\$ 75	1/1/11	
Other		\$ _____	1/1/11	
C	Driveway (Please attach copy of approved Curbcut / Utility Application). Date of approval <u>1/1/11</u>	Building Permit Approved <input checked="" type="checkbox"/> Rejected <input type="checkbox"/> Date <u>11/22/11</u> Issued to: <u>Black Bay Venture Five LLC</u> <u>aka Autumn HARP</u> Zoning Administrator:  Notes: _____ C.O. Required Yes <input checked="" type="checkbox"/> No <input type="checkbox"/>	
D	Stormwater <input type="checkbox"/> Project disturbs an area greater than or equal to 1 acre – Erosion Control Permit Required. Attach completed permit application. <input type="checkbox"/> Project creates new or expands existing impervious surface greater than or equal to 1/2 acre – Erosion Control Permit and Stormwater Management Permit required. Attach completed permit application.	
E	Diagram – Show a sketch of project on reverse of this application with property lines, building, and setbacks or attach separate sheet. (Instruction sheet available upon request.) <u>See attached</u>	
F	Signature of Tenant and Signature of Owner 	

THIS PERMIT VALID FOR TWELVE (12) MONTHS FROM DATE OF ISSUE



PLUMBING PIPING PROPOSED PLAN
SCALE 3/8" = 1'-0"

SCOPE OF WORK:

- ◆ CONTRACTOR SHALL FINISH AND INSTALL ONE (1) NEW ABOVE GRADE SINK WASTE SWAMP PUMP SYSTEM. PUMP PACKAGE SHALL BE INSTALLED MODEL 489 OR APPROVED EQUAL. PUMP PACKAGE SHALL BE INSTALLED TO NEW CABINET AND SHALL BE CONNECTED TO THE SINK DRAIN OUTLET.
- ◆ CONTRACTOR SHALL FINISH AND INSTALL ONE (1) NEW ABOVE GRADE SINK WASTE SWAMP PUMP SYSTEM. PUMP PACKAGE SHALL BE INSTALLED MODEL 489 OR APPROVED EQUAL. PUMP PACKAGE SHALL BE INSTALLED TO NEW CABINET AND SHALL BE CONNECTED TO THE SINK DRAIN OUTLET.
- ◆ CONTRACTOR SHALL FINISH AND INSTALL NEW 1/2" PVC AND 1/2" DWV WASTE SWAMP PUMP SYSTEM TO EXISTING SWAMP PIT IN MECHANICAL ROOM. PROVIDE 1/2" PVC CHECK VALVE, UNION END BALL VALVE AT DISCHARGE OF THE PUMP PACKAGE. CONCEAL NEW RISER PIPING IN WALL FIELD TO EXISTING RISER. PROVIDE 1/2" PVC AND 1/2" DWV VERTICAL RISER TO ALUMINUM SWAMP PIT. TO SWAMP PIT AT INITIAL VERTICAL RISE.
- ◆ CONTRACTOR SHALL FINISH AND INSTALL NEW 1/2" PVC AND 1/2" DWV WASTE SWAMP PUMP SYSTEM TO EXISTING SWAMP PIT IN MECHANICAL ROOM. PROVIDE 1/2" PVC CHECK VALVE, UNION END BALL VALVE AT DISCHARGE OF THE PUMP PACKAGE. CONCEAL NEW RISER PIPING IN WALL FIELD TO EXISTING RISER. PROVIDE 1/2" PVC AND 1/2" DWV VERTICAL RISER TO ALUMINUM SWAMP PIT. TO SWAMP PIT AT INITIAL VERTICAL RISE.
- ◆ CONTRACTOR SHALL FINISH AND INSTALL NEW PVC CONDENSATE DRAIN PIPING FROM ONE (1) NEW AND ONE (1) EXISTING COOLING COIL DRAIN PAN AS INDICATED. DISCHARGE TO EXISTING DRAIN CUP.

<p>M-4</p>	<p>PLUMBING PIPING PROPOSED PLAN</p>	<table border="1" style="width: 100%; border-collapse: collapse;"> <thead> <tr> <th colspan="4">RELEASED</th> </tr> <tr> <th>MARK</th> <th>DATE</th> <th>BY</th> <th>RELEASE</th> </tr> </thead> <tbody> <tr> <td>0</td> <td>10/26/11</td> <td>DCS</td> <td>ISSUED FOR BID</td> </tr> </tbody> </table>	RELEASED				MARK	DATE	BY	RELEASE	0	10/26/11	DCS	ISSUED FOR BID	<p>Essex Site Fit-Out-Phase 7 Autumn Harp Pilot Lab 36 Thompson Drive Essex, Vermont 05452</p>	<p>Liebert Engineering Incorporated</p>  <p>802-425-6476 Fax: 802-209-2280 www.lieberteng.com 101 Down Lane Chubbuck, VT 05445</p> <p style="font-size: small;">Custom Thinking & Practical Solutions</p>	<p>PROJECT / ENGINEER: SEA</p>
RELEASED																	
MARK	DATE	BY	RELEASE														
0	10/26/11	DCS	ISSUED FOR BID														