

Appeal Period Expires 3/18/08
 Zoning District MXD-C
B-OC

Town of Essex, Vermont
Application for Zoning Permit
 www.essex.org

Application Date 03/03/08
 Permit Number 2008-23

All construction is to be completed in accordance with the Town of Essex Zoning Regulations and any/all federal or state regulations now in effect. You are required to post this permit in a conspicuous location on the property and it must remain posted throughout the construction period.

Any interested person may appeal the decision of the Zoning Administrator to the Zoning Board of Adjustment within fifteen (15) days of the permit's date of issuance. Commencing construction within this fifteen (15) day appeal period is prohibited by law.

Occupancy of the premises shall not take place until a Certificate of Occupancy is obtained.

Approval is subject to accuracy of information provided by the applicant.

A Parcel Account Numb. (Map-Parcel-Lot) 2-091-008-002
 (found in Town Assessor's Office)
 Property Address: 7 ESSEX WAY SUITE 102 ESSEX VT 05452
 Owner: EUROWEST RETAIL PARTNERS, INC
 Owner Address: 21 ESSEX WAY SUITE 107, ESSEX VT 05452
 Owner Phone: (work) 8784200 (home) _____
 (cell) _____ (Email) _____
 Contractors name: DAVE BOSTWICK CONTRACTING INC Phone: 372-9500
Dave Bostwick Cell: 363-6648
 Estimated Construction Dates: Start: 3/1/09 Completion: 3/17/09
 Sq. Feet: _____ Estimated Cost (labor & materials): \$3200

B Sewage Disposal (Please attach Sewer or Septic Application). N/A
 Public Private Connection Fee \$ _____ Date Paid: 1/1
 Proposed New Bedrooms: _____ Existing Bedrooms _____

C Water (Please attach Water Service Application). N/A
 Public Private Fee \$ _____ Date Paid: 1/1

D Driveway (Please attach copy of approved Curbcut / Utility Application).
 Date of approval 1/1 N/A

E Stormwater N/A
 Project disturbs an area greater than or equal to 1 acre - Erosion Control Permit Required. Attach completed permit application.
 Project creates new or expands existing impervious surface greater than or equal to 1/2 acre - Erosion Control Permit and Stormwater Management Permit required. Attach completed permit application.

F Diagram - Show a sketch of project on reverse of this application with property lines, building, and setbacks or attach separate sheet. (Instruction sheet available upon request.)
 1. THIS PROJECT IS TO ADD A WALL WITH DOOR ACROSS THE REAR OF STORE
 2. NEW TENANT IS DOLLAR FOR DOLLAR, INC

G Signature of Owner [Signature]

G

Check box(es) which describe proposed use or construction (circle choice in parenthesis).

N = New A = Addition R = Remodel

Residential:	N	A	R
Single Family	<input type="checkbox"/>	<input type="checkbox"/>	<input type="checkbox"/>
Two-family (duplex)(other)	<input type="checkbox"/>	<input type="checkbox"/>	<input type="checkbox"/>
Multi-family	<input type="checkbox"/>	<input type="checkbox"/>	<input type="checkbox"/>
Condominium / Townhouse	<input type="checkbox"/>	<input type="checkbox"/>	<input type="checkbox"/>
Mobile home	<input type="checkbox"/>	<input type="checkbox"/>	<input type="checkbox"/>
Inclusions or Additions:			
Garage (attached) (detached)	<input type="checkbox"/>	<input type="checkbox"/>	<input type="checkbox"/>
Porch (enclosed) (open)	<input type="checkbox"/>	<input type="checkbox"/>	<input type="checkbox"/>
Deck	<input type="checkbox"/>	<input type="checkbox"/>	<input type="checkbox"/>
Pool (in) (above) ground	<input type="checkbox"/>	<input type="checkbox"/>	<input type="checkbox"/>
Shed	<input type="checkbox"/>	<input type="checkbox"/>	<input type="checkbox"/>
Barn (residential) (agriculture)	<input type="checkbox"/>	<input type="checkbox"/>	<input type="checkbox"/>
Non-residential:			
Commercial / Industrial	<input type="checkbox"/>	<input type="checkbox"/>	<input checked="" type="checkbox"/>
Stormwater:			
Stormwater	<input type="checkbox"/>	<input type="checkbox"/>	<input type="checkbox"/>
Erosion Control	<input type="checkbox"/>	<input type="checkbox"/>	<input type="checkbox"/>
Other:			
Change in use <u>DOLLAR FOR DOLLAR</u>	<input type="checkbox"/>	<input type="checkbox"/>	<input checked="" type="checkbox"/>
Miscellaneous	<input type="checkbox"/>	<input type="checkbox"/>	<input type="checkbox"/>
Renewal	<input type="checkbox"/>	<input type="checkbox"/>	<input type="checkbox"/>

Office Use Only

Fees:	Type	Amount	Date Pd.
	Permit	\$ <u>100</u>	<u>03/03/08</u>
	School	\$ _____	<u>1/1</u>
	Recreation	\$ _____	<u>1/1</u>
	Recording	\$ <u>16</u>	<u>03/03/08</u>
	CO Other	\$ <u>75</u>	<u>1/1</u>


Building Permit
 Approved Rejected Date 3/3/08
 Issued to: Eurowest retail partners + Dollar for Dollar
 Zoning Administrator: [Signature]
 Notes: _____

C.O. Required Yes No

Dollar for Dollar, Inc
 Florianne Irwin
 (802) 598-1222

THIS PERMIT VALID FOR TWELVE (12) MONTHS FROM DATE OF ISSUE

(web) 01/25/06

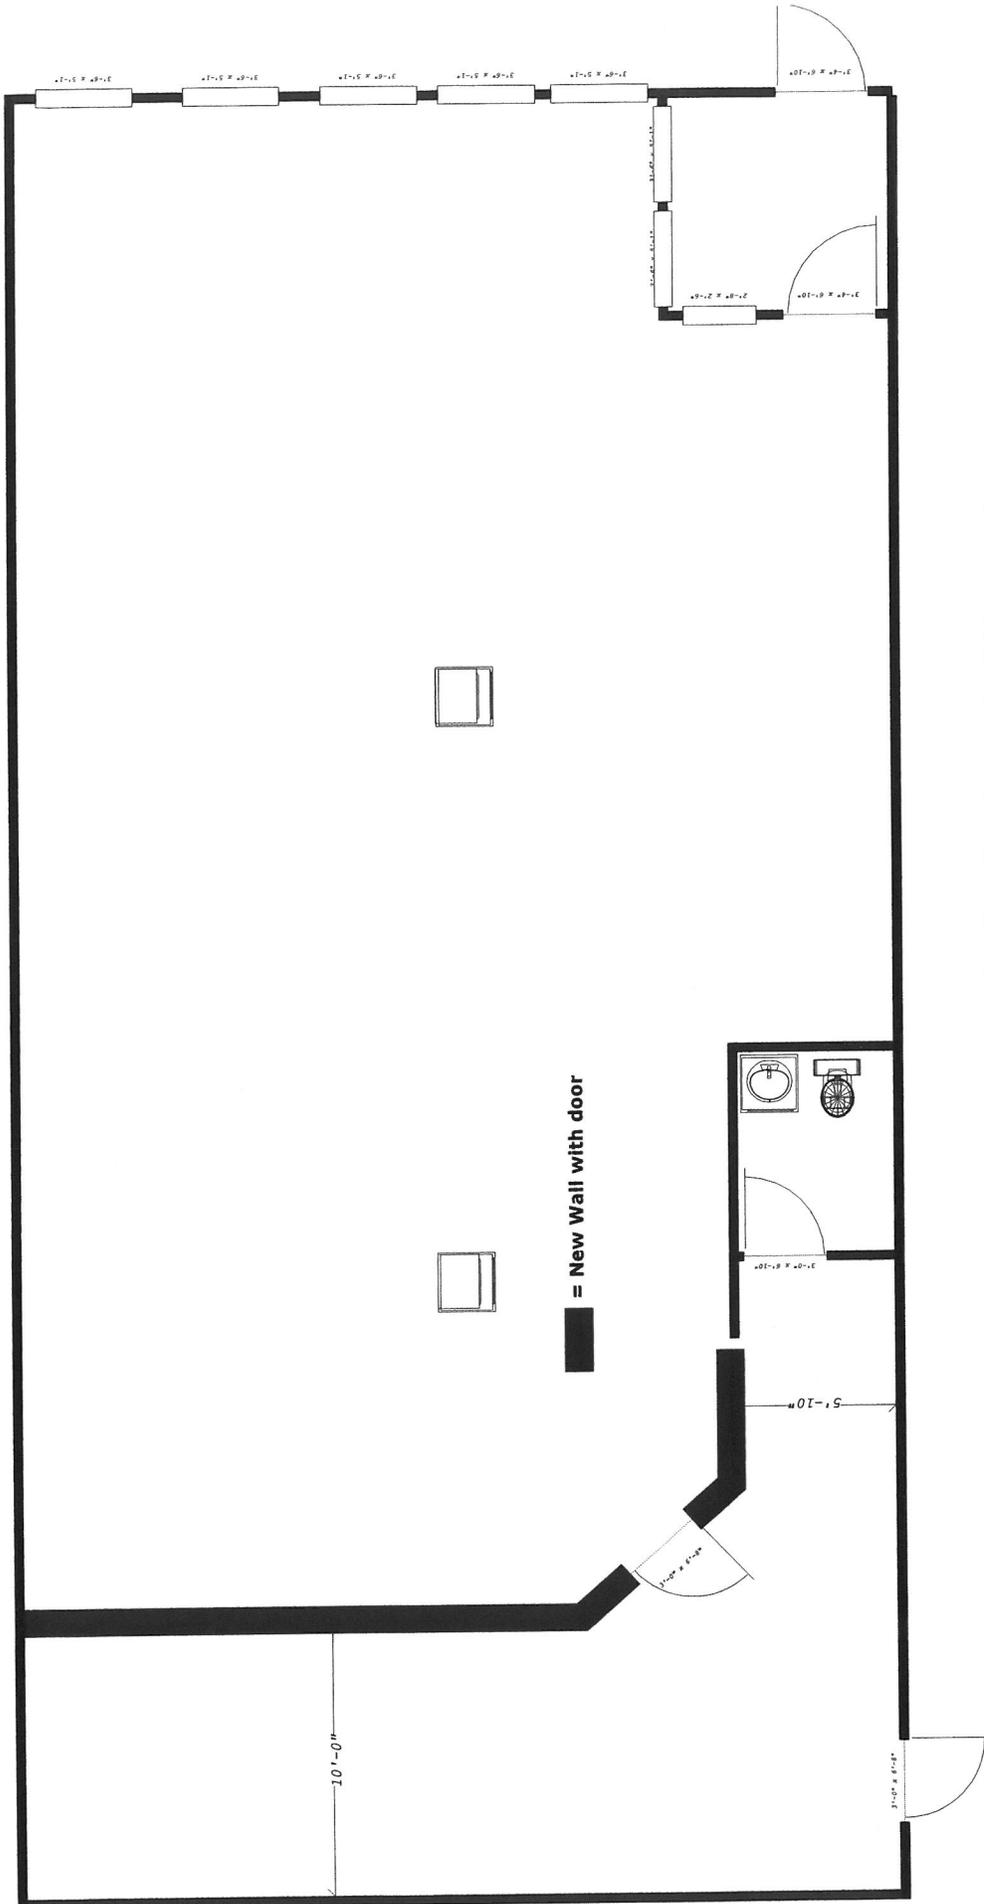

Floriann Irwin "Dollar Store" at Essex Way

Scale: 1/8"=1'-0"