

Appeal Period Expires <u>1/14/21</u> Zoning District <u>B1</u>	Town of Essex, Vermont Application for Zoning Permit www.essex.org	Application Date <u>1/1</u> Permit Number <u>2020-214</u>
-------------------------------------------------------------------	----------------------------------------------------------------------------------------	--------------------------------------------------------------

All construction is to be completed in accordance with the Town of Essex Zoning Regulations and any/all federal or state regulations now in effect. You are required to post this permit in a conspicuous location on the property during the appeal period and it must remain posted throughout the construction period. **You are required to contact the necessary state agencies to obtain state permits @ 477-2241 (Jeff McMahon, Permit Specialist).**

Any interested person may appeal the decision of the Zoning Administrator to the Zoning Board of Adjustment within fifteen (15) days of the permit's date of issuance. Commencing construction within this fifteen (15) day appeal period is prohibited by law.

Signed: informal via telephone

A	Parcel Account Num. (Map-Parcel-Lot) <u>2-054-002-001</u> <small>(found in Town Assessor's Office)</small> Property Address: <u>5 Kellogg Rd</u> Owner: <u>Karl H Schneider + Kathleen A</u> Owner Address: <u>Same</u> Owner Phone: (work) <u>872-0057</u> (home) <u>872-0196</u> (cell) <u>922-1146</u> (Email) <u>BTR@Sauer.net</u> Contractors name: <u>Tom Mitchell</u> Phone: <u>355-4222</u> Cell: _____ Estimated Construction Dates: Start: <u>1/24/21</u> Completion: <u>2/20/21</u> Sq. Feet: <u>door</u> Estimated Cost (labor & materials): \$ <u>5000.00</u>
----------	---

B	Sewage Disposal (Please attach Sewer or Septic Application) Public <input checked="" type="checkbox"/> Private <input type="checkbox"/> Connection Fee \$ _____ Date Paid: <u>1/1</u> Proposed New Bedrooms: _____ Existing Bedrooms: <u>EXISTING</u>
----------	---

C	Water (Please attach Water Service Application) Public <input checked="" type="checkbox"/> Private <input type="checkbox"/> Fee \$ _____ Date Paid: <u>EXISTING</u>
----------	---

D	Driveway (Please attach copy of approved Curbcut / Utility Application). Date of approval <u>1/1</u> <u>EXISTING</u>
----------	---

E	Stormwater <input type="checkbox"/> Project disturbs an area greater than or equal to 1 acre – Erosion Control Permit Required. Attach completed permit application. <input type="checkbox"/> Project creates new or expands existing impervious surface greater than or equal to 1/2 acre – Erosion Control Permit and Stormwater Management Permit required. Attach completed permit application.
----------	---


F	Diagram – Show a sketch of project on reverse of this application with property lines, building, and setbacks or attach separate sheet.
----------	---

G	<div style="text-align: center; font-size: 2em; font-family: cursive;">see attached.</div> <div style="margin-top: 20px;"> Signature of Tenant and Signature of Owner <u>Karl Schneider</u> </div>
----------	---

G	
Check box(es) which describe proposed use or construction (circle choice in parenthesis). N = New A = Addition R = Remodel	
<table style="width:100%; border-collapse: collapse;"> <tr> <td style="width:80%;"><i>Residential:</i></td> <td style="text-align: center;">N A R</td> </tr> <tr> <td>Single Family</td> <td style="text-align: center;"><input type="checkbox"/> <input type="checkbox"/> <input type="checkbox"/></td> </tr> <tr> <td>Two-family (duplex)(other)</td> <td style="text-align: center;"><input type="checkbox"/> <input type="checkbox"/> <input type="checkbox"/></td> </tr> <tr> <td>Multi-family</td> <td style="text-align: center;"><input type="checkbox"/> <input type="checkbox"/> <input type="checkbox"/></td> </tr> <tr> <td>Condominium / Townhouse</td> <td style="text-align: center;"><input type="checkbox"/> <input type="checkbox"/> <input type="checkbox"/></td> </tr> <tr> <td>Mobile home</td> <td style="text-align: center;"><input type="checkbox"/> <input type="checkbox"/> <input type="checkbox"/></td> </tr> <tr> <td colspan="2"><i>Inclusions or Additions:</i></td> </tr> <tr> <td>Garage (attached) (detached)</td> <td style="text-align: center;"><input type="checkbox"/> <input type="checkbox"/> <input type="checkbox"/></td> </tr> <tr> <td>Porch (enclosed) (open)</td> <td style="text-align: center;"><input type="checkbox"/> <input type="checkbox"/> <input type="checkbox"/></td> </tr> <tr> <td>Deck</td> <td style="text-align: center;"><input type="checkbox"/> <input type="checkbox"/> <input type="checkbox"/></td> </tr> <tr> <td>Pool (in) (above) ground</td> <td style="text-align: center;"><input type="checkbox"/> <input type="checkbox"/> <input type="checkbox"/></td> </tr> <tr> <td>Shed</td> <td style="text-align: center;"><input type="checkbox"/> <input type="checkbox"/> <input type="checkbox"/></td> </tr> <tr> <td>Barn (residential) (agriculture)</td> <td style="text-align: center;"><input type="checkbox"/> <input type="checkbox"/> <input type="checkbox"/></td> </tr> <tr> <td colspan="2"><i>Non-residential:</i></td> </tr> <tr> <td>Commercial / Industrial</td> <td style="text-align: center;"><input type="checkbox"/> <input type="checkbox"/> <input checked="" type="checkbox"/></td> </tr> <tr> <td colspan="2"><i>Stormwater:</i></td> </tr> <tr> <td>Stormwater</td> <td style="text-align: center;"><input type="checkbox"/> <input type="checkbox"/> <input type="checkbox"/></td> </tr> <tr> <td>Erosion Control</td> <td style="text-align: center;"><input type="checkbox"/> <input type="checkbox"/> <input type="checkbox"/></td> </tr> <tr> <td colspan="2"><i>Other:</i></td> </tr> <tr> <td>Change in use</td> <td style="text-align: center;"><input type="checkbox"/> <input type="checkbox"/> <input type="checkbox"/></td> </tr> <tr> <td>Miscellaneous</td> <td style="text-align: center;"><input type="checkbox"/> <input type="checkbox"/> <input type="checkbox"/></td> </tr> <tr> <td>Renewal</td> <td style="text-align: center;"><input type="checkbox"/> <input type="checkbox"/> <input type="checkbox"/></td> </tr> </table>	<i>Residential:</i>	N A R	Single Family	<input type="checkbox"/> <input type="checkbox"/> <input type="checkbox"/>	Two-family (duplex)(other)	<input type="checkbox"/> <input type="checkbox"/> <input type="checkbox"/>	Multi-family	<input type="checkbox"/> <input type="checkbox"/> <input type="checkbox"/>	Condominium / Townhouse	<input type="checkbox"/> <input type="checkbox"/> <input type="checkbox"/>	Mobile home	<input type="checkbox"/> <input type="checkbox"/> <input type="checkbox"/>	<i>Inclusions or Additions:</i>		Garage (attached) (detached)	<input type="checkbox"/> <input type="checkbox"/> <input type="checkbox"/>	Porch (enclosed) (open)	<input type="checkbox"/> <input type="checkbox"/> <input type="checkbox"/>	Deck	<input type="checkbox"/> <input type="checkbox"/> <input type="checkbox"/>	Pool (in) (above) ground	<input type="checkbox"/> <input type="checkbox"/> <input type="checkbox"/>	Shed	<input type="checkbox"/> <input type="checkbox"/> <input type="checkbox"/>	Barn (residential) (agriculture)	<input type="checkbox"/> <input type="checkbox"/> <input type="checkbox"/>	<i>Non-residential:</i>		Commercial / Industrial	<input type="checkbox"/> <input type="checkbox"/> <input checked="" type="checkbox"/>	<i>Stormwater:</i>		Stormwater	<input type="checkbox"/> <input type="checkbox"/> <input type="checkbox"/>	Erosion Control	<input type="checkbox"/> <input type="checkbox"/> <input type="checkbox"/>	<i>Other:</i>		Change in use	<input type="checkbox"/> <input type="checkbox"/> <input type="checkbox"/>	Miscellaneous	<input type="checkbox"/> <input type="checkbox"/> <input type="checkbox"/>	Renewal	<input type="checkbox"/> <input type="checkbox"/> <input type="checkbox"/>
<i>Residential:</i>	N A R	
Single Family	<input type="checkbox"/> <input type="checkbox"/> <input type="checkbox"/>	
Two-family (duplex)(other)	<input type="checkbox"/> <input type="checkbox"/> <input type="checkbox"/>	
Multi-family	<input type="checkbox"/> <input type="checkbox"/> <input type="checkbox"/>	
Condominium / Townhouse	<input type="checkbox"/> <input type="checkbox"/> <input type="checkbox"/>	
Mobile home	<input type="checkbox"/> <input type="checkbox"/> <input type="checkbox"/>	
<i>Inclusions or Additions:</i>	
Garage (attached) (detached)	<input type="checkbox"/> <input type="checkbox"/> <input type="checkbox"/>	
Porch (enclosed) (open)	<input type="checkbox"/> <input type="checkbox"/> <input type="checkbox"/>	
Deck	<input type="checkbox"/> <input type="checkbox"/> <input type="checkbox"/>	
Pool (in) (above) ground	<input type="checkbox"/> <input type="checkbox"/> <input type="checkbox"/>	
Shed	<input type="checkbox"/> <input type="checkbox"/> <input type="checkbox"/>	
Barn (residential) (agriculture)	<input type="checkbox"/> <input type="checkbox"/> <input type="checkbox"/>	
<i>Non-residential:</i>	
Commercial / Industrial	<input type="checkbox"/> <input type="checkbox"/> <input checked="" type="checkbox"/>	
<i>Stormwater:</i>	
Stormwater	<input type="checkbox"/> <input type="checkbox"/> <input type="checkbox"/>	
Erosion Control	<input type="checkbox"/> <input type="checkbox"/> <input type="checkbox"/>	
<i>Other:</i>	
Change in use	<input type="checkbox"/> <input type="checkbox"/> <input type="checkbox"/>	
Miscellaneous	<input type="checkbox"/> <input type="checkbox"/> <input type="checkbox"/>	
Renewal	<input type="checkbox"/> <input type="checkbox"/> <input type="checkbox"/>	

Office Use Only			
Fees:	Type	Amount	Date Pd
	Permit	\$ <u>100</u>	<u>12/30/20</u>
	Recreation	\$ _____	
	Recording	\$ <u>15</u>	
	Certificate of Occ	\$ _____	
	Other	\$ _____	
Building Permit			
Approved	<input checked="" type="checkbox"/>	Rejected	<input type="checkbox"/> Date <u>12/30/20</u>
Issued to:	<u>Karl + Kathleen Schneider</u>		
Zoning Administrator:	<u>Timothy Kelly</u>		
Notes:	_____		
C.O. Required	Yes	<input type="checkbox"/>	No <input checked="" type="checkbox"/>

THIS PERMIT VALID FOR TWELVE (12) MONTHS FROM DATE OF ISSUE

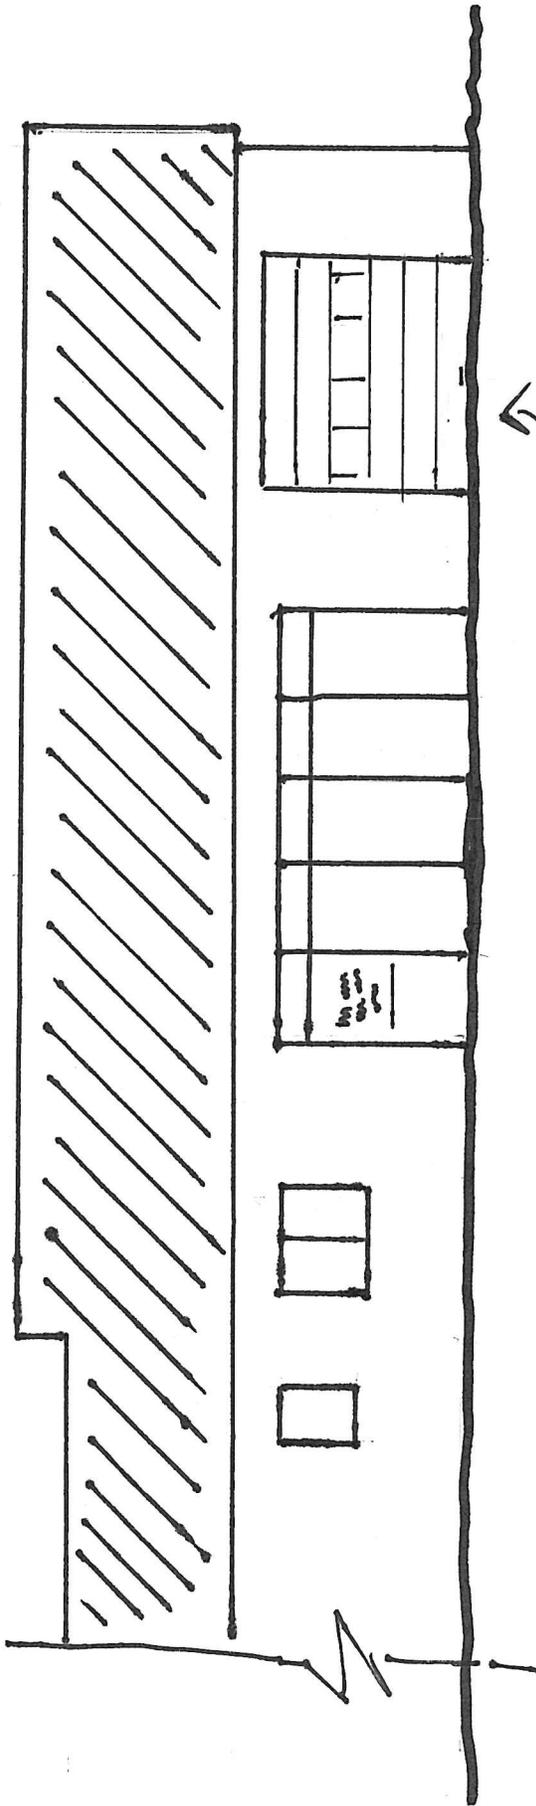

NEW OVERHEAD GARAGE
DOOR - 10'W x 9'H

SCALE
1/8" = 1'0"