

Appeal Period Expires <u>4/26/22</u> Zoning District <u>R2</u>	Town of Essex, Vermont Application for Zoning Permit (Building Permit)	Application Date <u> / / </u> Permit Number <u>2022-40</u>
-------------------------------------------------------------------	--------------------------------------------------------------------------------------------	------------------------------------------------------------------

- Contact State Permit Specialist Jeff McMahon (477-2241) to check for state permitting and/or setbacks.
 - Post permit card visible to the road immediately as Permit is appealable within 15 days of issuance.
 - Call the Zoning Administrator at 878-1343 to schedule a Certificate of Occupancy inspection if indicated below as required.
 - Call the Assessor at 878-1345 to schedule a re-assessment upon completion of work.
- Signed: [Signature]

A Parcel Account Numb. (Map-Parcel-Lot) 2-084-002-002

Property Address: 8 Stonebrook Circle

Owner: Nancy Oviatt & Loren F. Voyer

Owner Address: same

Owner Phone: (work) _____ (home) _____
 (cell) 802 324 1625 (Email) _____

Tenants name: _____ Phone: _____
 Cell: _____

Estimated Construction Dates: Start: 5/15/2022 Completion: 7/15/2022

Sq. Feet: 192 Estimated Cost (labor & materials): \$ 40,000
12x16 Sunroom

B Sewage Disposal (Please attach Sewer or Septic Application).

Public Septic Connection Fee \$ _____ Date Paid: / /

Proposed New Bedrooms: _____ Existing Bedrooms _____

C Water (Please attach Water Service Application).

Public Well Fee \$ _____ Date Paid: / /

D Driveway (Please attach copy of approved Curbcut / Utility Application).

Date of approval / /

E Stormwater

Project disturbs an area greater than or equal to 1 acre – Erosion Control Permit Required. Attach completed permit application.

Project creates new or expands existing impervious surface greater than or equal to 1/2 acre – Erosion Control Permit and Stormwater Management Permit required. Attach completed permit application.

F Diagram – Show a sketch of project on reverse of this application with property lines, building, and setbacks or attach separate sheet.

G see attached

Signature of Tenant and Signature of Owner: [Signature] Nancy Oviatt

G

Check box(es) which describe proposed use or construction (circle choice in parenthesis).

N = New A = Addition R = Remodel

<i>Residential:</i>	N	A	R
Single Family	<input type="checkbox"/>	<input type="checkbox"/>	<input type="checkbox"/>
Two-family (duplex)(other)	<input type="checkbox"/>	<input type="checkbox"/>	<input type="checkbox"/>
Multi-family	<input type="checkbox"/>	<input type="checkbox"/>	<input type="checkbox"/>
Condominium / Townhouse	<input type="checkbox"/>	<input type="checkbox"/>	<input type="checkbox"/>
Mobile home	<input type="checkbox"/>	<input type="checkbox"/>	<input type="checkbox"/>
<i>Inclusions or Additions:</i>			
Garage (attached) (detached)	<input type="checkbox"/>	<input type="checkbox"/>	<input type="checkbox"/>
Porch (enclosed) (open)	<input type="checkbox"/>	<input checked="" type="checkbox"/>	<input type="checkbox"/>
Deck	<input type="checkbox"/>	<input type="checkbox"/>	<input checked="" type="checkbox"/>
Pool (in) (above) ground	<input type="checkbox"/>	<input type="checkbox"/>	<input type="checkbox"/>
Shed	<input type="checkbox"/>	<input type="checkbox"/>	<input type="checkbox"/>
Barn (residential) (agriculture)	<input type="checkbox"/>	<input type="checkbox"/>	<input type="checkbox"/>
<i>Non-residential:</i>			
Commercial / Industrial	<input type="checkbox"/>	<input type="checkbox"/>	<input type="checkbox"/>
<i>Stormwater:</i>			
Stormwater	<input type="checkbox"/>	<input type="checkbox"/>	<input type="checkbox"/>
Erosion Control	<input type="checkbox"/>	<input type="checkbox"/>	<input type="checkbox"/>
<i>Other:</i>			
Change in use	<input type="checkbox"/>	<input type="checkbox"/>	<input type="checkbox"/>
Miscellaneous	<input type="checkbox"/>	<input type="checkbox"/>	<input type="checkbox"/>
Renewal	<input type="checkbox"/>	<input type="checkbox"/>	<input type="checkbox"/>

tear down

Office Use Only

Fees:	Type	Amount	Date Pd	
Permit		\$ <u>108</u>	<u> / / </u>	
Recreation		\$ _____	<u>4/8/22</u>	<u>oms</u>
Recording		\$ <u>15</u>	<u> / / </u>	
Certificate of Occ		\$ _____	<u> / / </u>	
Other		\$ _____	<u> / / </u>	

Building Permit

Approved Rejected Date 4/11/22

Issued to: Oviatt + Voyer

Zoning Administrator: Sharon J. Kelley

Notes: _____

C.O. Required Yes No

THIS PERMIT VALID FOR TWELVE (12) MONTHS FROM DATE OF ISSUE
RENEW FOR 1 YEAR (FREE) IF NOT EXPIRED


02/13/17

~~AW~~ ND
W

meets required setbacks

16'

12'

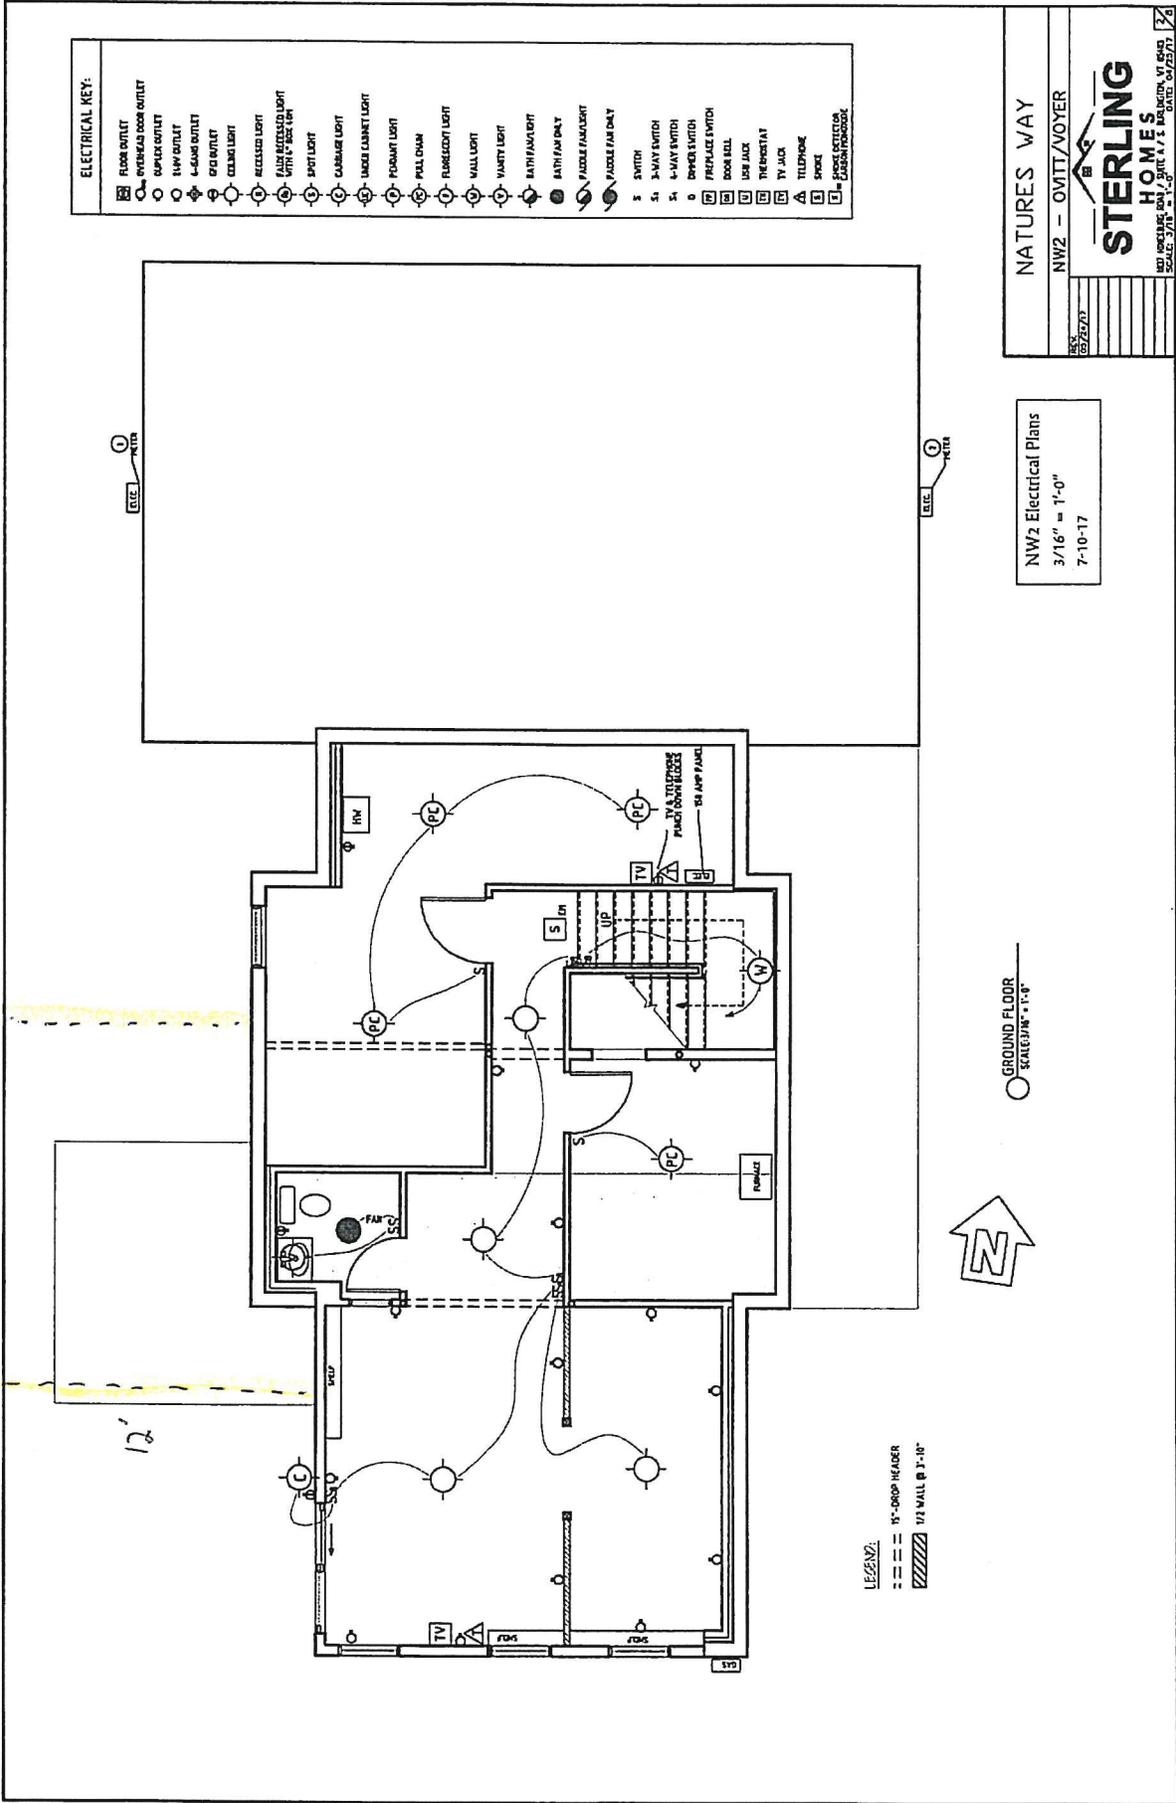

ELECTRICAL KEY:

□	FLOOR OUTLET
○	OVERHEAD DOOR OUTLET
○	1-WAY OUTLET
○	2-WAY OUTLET
○	3-WAY OUTLET
○	4-WAY OUTLET
○	CEILING LIGHT
○	RECESSED LIGHT
○	FLUORESCENT LIGHT WITH "BOX" SIGN
○	SPOT LIGHT
○	CANVAS LIGHT
○	UNDER CABINET LIGHT
○	PODCAST LIGHT
○	PULL DOWN
○	FLUORESCENT LIGHT
○	WALL LIGHT
○	VANITY LIGHT
○	BATH / VAN LIGHT
○	BATH / VAN LIGHT
○	PAULIE / VAN LIGHT
○	PAULIE / VAN LIGHT
○	SWITCH
○	3-WAY SWITCH
○	4-WAY SWITCH
○	DEMO'S SWITCH
○	REPLACE SWITCH
○	DOOR BELL
○	USB JACK
○	THERMOSTAT
○	TELEPHONE
○	SMOKE
○	SMOKE DETECTOR
○	CEILING FAN/BLADE

NATURES WAY
NW2 - OMIT/VOYER

STERLING HOMES
100 BUSHY WAY, SUITE 111, DALLAS, TX 75240
817.416.1111

NW2 Electrical Plans
3/16" = 1'-0"
7-10-17

GROUND FLOOR
SCALE 1/8" = 1'-0"

↑ N

Stonebrook Circle