

Appeal Period Expires 4/25/14
 Zoning District 2

Town of Essex, Vermont
Application for Zoning Permit
 www.essex.org

Application Date
 Permit Number 2014-33

All construction is to be completed in accordance with the Town of Essex Zoning Regulations and any/all federal or state regulations now in effect. You are required to post this permit in a conspicuous location on the property during the appeal period and it must remain posted throughout the construction period. You are required to contact the necessary state agencies to obtain state permits @ 879-5676.

Any interested person may appeal the decision of the Zoning Administrator to the Zoning Board of Adjustment within fifteen (15) days of the permit's date of issuance. Commencing construction within this fifteen (15) day appeal period is prohibited by law.

Signed Tom M. Busby

A Parcel Account Num. (Map-Parcel-Lot) 2- 097-001-018
 (found in Town Assessor's Office)
 Property Address: 11 Bobolink Circle Essex VT 05452
 Owner: Jason + Heather Busby
 Owner Address: 11 Bobolink Circle Essex VT 05452
 Owner Phone (work) 660-1342 (home) 872-0674
 (cell) 318-1864 (Email) _____
 Contractors name: ATerra Construction Phone: _____
 Cell: 735-5648
 Estimated Construction Dates: Start: 5/1/14 Completion: 5/21/14
 Sq. Feet: _____ Estimated Cost (labor & materials): \$26,000

B Sewage Disposal (Please attach Sewer or Septic Application).
 Public Private Connection Fee \$ _____ Date Paid: 1/1
 Proposed New Bedrooms: _____ Existing Bedrooms _____

C Water (Please attach Water Service Application).
 Public Private Fee \$ _____ Date Paid: 1/1

D Driveway (Please attach copy of approved Curbcut / Utility Application).
 Date of approval 1/1/14

E Stormwater
 Project disturbs an area greater than or equal to 1 acre – Erosion Control Permit Required. Attach completed permit application.
 Project creates new or expands existing impervious surface greater than or equal to 1/2 acre – Erosion Control Permit and Stormwater Management Permit required. Attach completed permit application.

F Diagram – Show a sketch of project on reverse of this application with property lines, building, and setbacks or attach separate sheet. (Instruction sheet available upon request.)
Convert existing Porch to 3-Season Room and Add new Deck

G Signature of Tenant and Signature of Owner
Tom M. Busby

G

Check box(es) which describe proposed use or construction (circle choice in parenthesis).
 N = New A = Addition R = Remodel

Residential:	N	A	R
Single Family	<input type="checkbox"/>	<input type="checkbox"/>	<input checked="" type="checkbox"/>
Two-family (duplex)(other)	<input type="checkbox"/>	<input type="checkbox"/>	<input type="checkbox"/>
Multi-family	<input type="checkbox"/>	<input type="checkbox"/>	<input type="checkbox"/>
Condominium / Townhouse	<input type="checkbox"/>	<input type="checkbox"/>	<input type="checkbox"/>
Mobile home	<input type="checkbox"/>	<input type="checkbox"/>	<input type="checkbox"/>
Inclusions or Additions:			
Garage (attached) (detached)	<input type="checkbox"/>	<input type="checkbox"/>	<input type="checkbox"/>
Porch (enclosed) (open)	<input type="checkbox"/>	<input type="checkbox"/>	<input type="checkbox"/>
Deck	<input type="checkbox"/>	<input type="checkbox"/>	<input type="checkbox"/>
Pool (in) (above) ground	<input type="checkbox"/>	<input type="checkbox"/>	<input type="checkbox"/>
Shed	<input type="checkbox"/>	<input type="checkbox"/>	<input type="checkbox"/>
Barn (residential) (agriculture)	<input type="checkbox"/>	<input type="checkbox"/>	<input type="checkbox"/>
Non-residential:			
Commercial / Industrial	<input type="checkbox"/>	<input type="checkbox"/>	<input type="checkbox"/>
Stormwater:			
Stormwater	<input type="checkbox"/>	<input type="checkbox"/>	<input type="checkbox"/>
Erosion Control	<input type="checkbox"/>	<input type="checkbox"/>	<input type="checkbox"/>
Other:			
Change in use	<input type="checkbox"/>	<input type="checkbox"/>	<input type="checkbox"/>
Miscellaneous	<input type="checkbox"/>	<input type="checkbox"/>	<input type="checkbox"/>
Renewal	<input type="checkbox"/>	<input type="checkbox"/>	<input type="checkbox"/>

Office Use Only


Fees:	Type	Amount	Date Pd
Permit		<u>\$65.00</u>	<u>4/17/14</u>
Recreation		\$ _____	
Recording		<u>\$10.00</u>	<u>4/17/14</u>
Certificate of Occ		\$ _____	<u>1/1</u>
Other		\$ _____	<u>1/1</u>

Building Permit
 Approved Rejected Date 4/10/14
 Issued to: Jason + Heather Busby
 Zoning Administrator: Tom J. Kelley
 Notes: Emergency case given

C.O. Required Yes No

THIS PERMIT VALID FOR TWELVE (12) MONTHS FROM DATE OF ISSUE

(web) 11/02/10

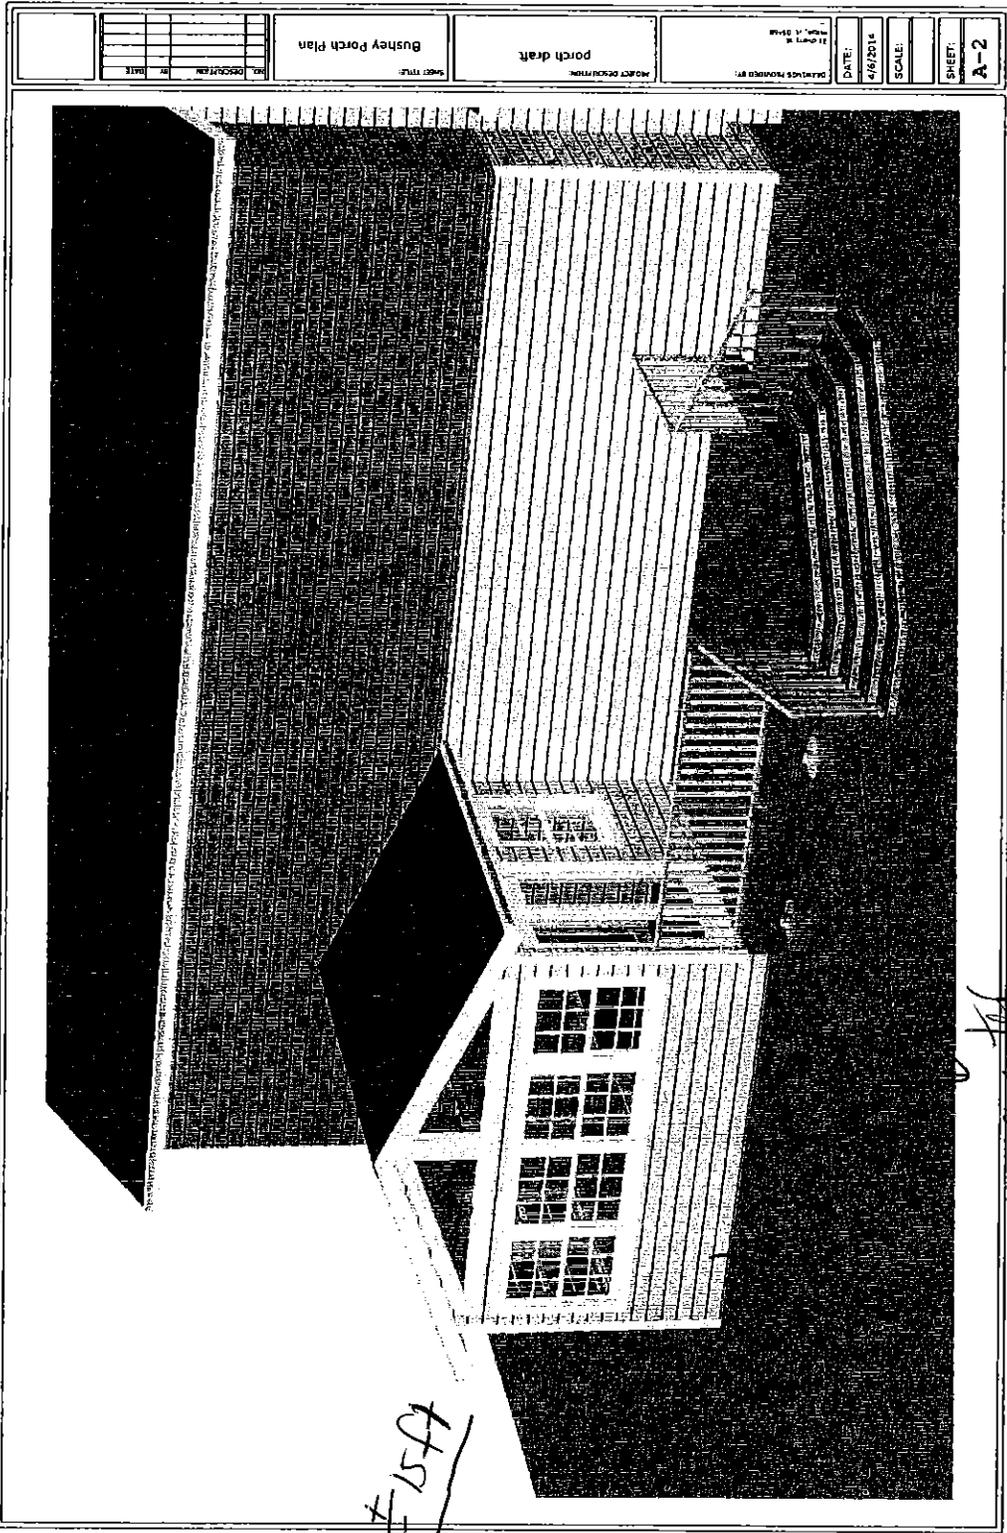

Bushey Porch Plan

porch draft

DATE: 4/6/2016


SCALE:

SHEET:

A-2

159

area for
1502

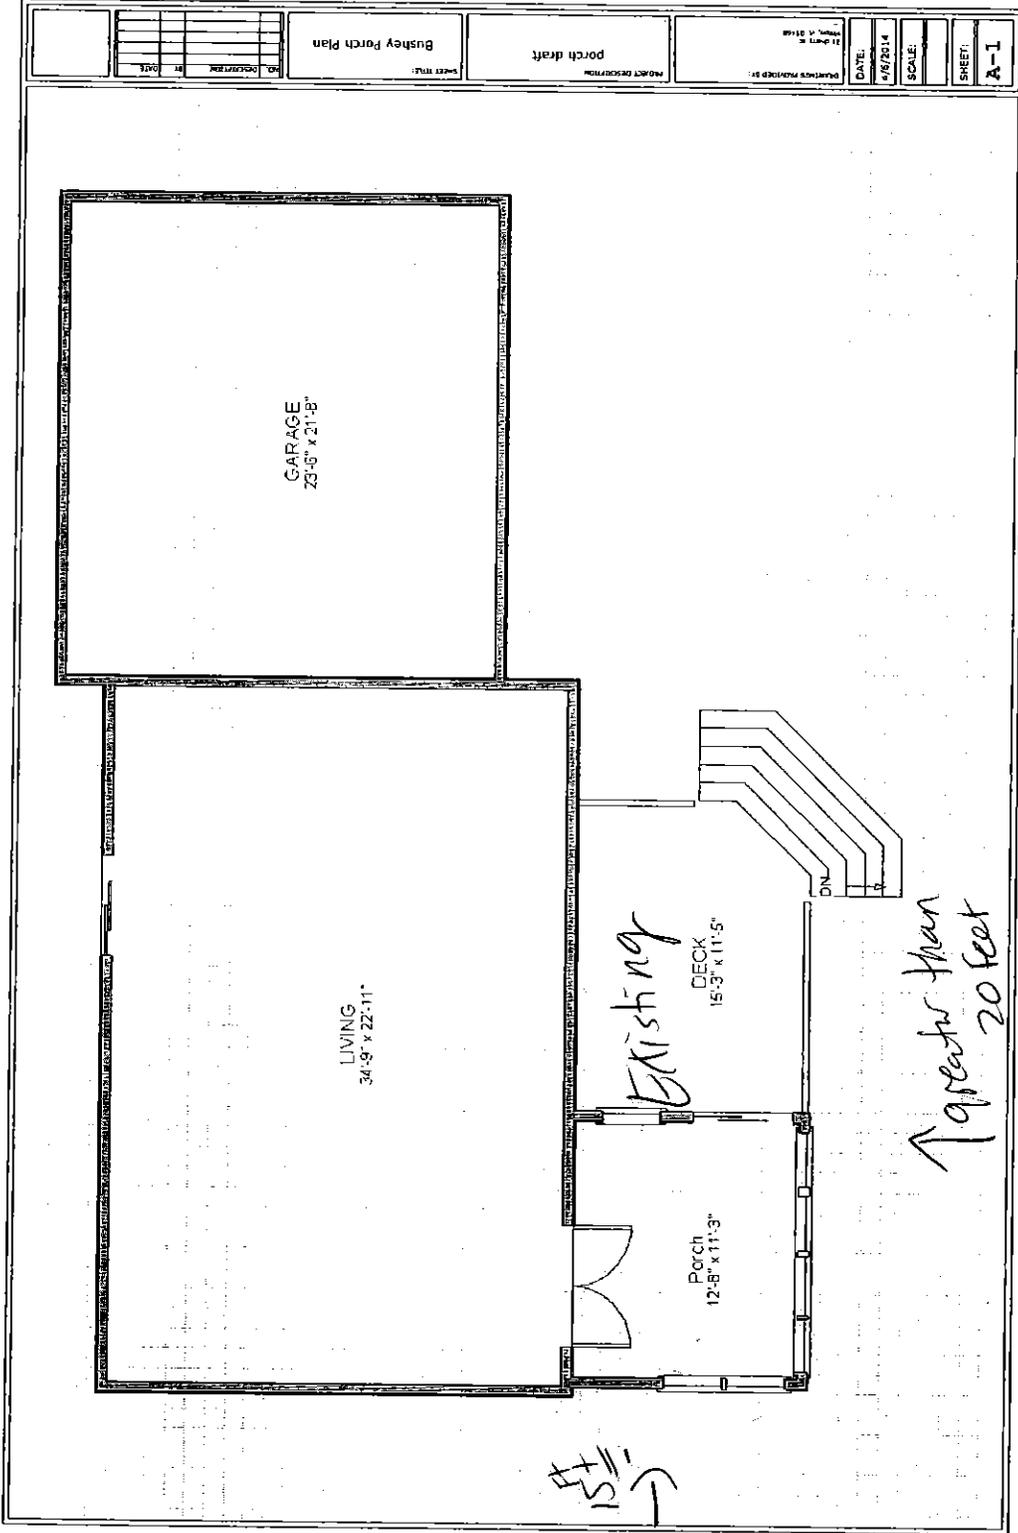

DATE: 4/6/2014		SHEET: A-1	
SCALE:		PROJECT DESCRIPTION: porch draft	
DRAWN BY: [blank]		PROJECT TITLE: Bushey Porch Plan	
CHECKED BY: [blank]		NO. DESCRIPTION IN SET:	
DATE: 4/6/2014		SHEET TITLE: Bushey Porch Plan	

SIDE

15' →

↑ greater than 20 feet

Alan