

Appeal Period Expires 9/7/12  
 Zoning District R2

**Town of Essex, Vermont**  
**Application for Zoning Permit**  
 www.essex.org

Application Date 8/12/12  
 Permit Number 2012-146

All construction is to be completed in accordance with the Town of Essex Zoning Regulations and any/all federal or state regulations now in effect. You are required to post this permit in a conspicuous location on the property during the appeal period and it must remain posted throughout the construction period. **You are required to contact the necessary state agencies to obtain state permits @ 879-5676.**

Any interested person may appeal the decision of the Zoning Administrator to the Zoning Board of Adjustment within fifteen (15) days of the permit's date of issuance. Commencing construction within this fifteen (15) day appeal period is prohibited by law.

Signed: Mark Berry

**A** Parcel Account Numb. (Map-Parcel-Lot) 2-050-039-000  
 (found in Town Assessor's Office)  
 Property Address: 208 SAND HILL ROAD  
 Owner: TOWN OF ESSEX  
 Owner Address: 81 MAIN STREET ESSEX, VT  
 Owner Phone: (work) 878-1341 (home) \_\_\_\_\_  
 (cell) \_\_\_\_\_ (Email) \_\_\_\_\_  
 Contractors name: \_\_\_\_\_ Phone: \_\_\_\_\_  
 Cell: \_\_\_\_\_  
 Estimated Construction Dates: Start: 9/15/12 Completion: 10/15/12  
 Sq. Feet: 208 Estimated Cost (labor & materials): \$ 15,000

**G**

Check box(es) which describe proposed use or construction (circle choice in parenthesis).  
 N = New A = Addition R = Remodel

<i>Residential:</i>	N	A	R
Single Family	<input type="checkbox"/>	<input type="checkbox"/>	<input type="checkbox"/>
Two-family (duplex)(other)	<input type="checkbox"/>	<input type="checkbox"/>	<input type="checkbox"/>
Multi-family	<input type="checkbox"/>	<input type="checkbox"/>	<input type="checkbox"/>
Condominium / Townhouse	<input type="checkbox"/>	<input type="checkbox"/>	<input type="checkbox"/>
Mobile home	<input type="checkbox"/>	<input type="checkbox"/>	<input type="checkbox"/>
<i>Inclusions or Additions:</i>			
Garage (attached) (detached)	<input type="checkbox"/>	<input type="checkbox"/>	<input type="checkbox"/>
Porch (enclosed) (open)	<input type="checkbox"/>	<input type="checkbox"/>	<input type="checkbox"/>
Deck	<input type="checkbox"/>	<input type="checkbox"/>	<input type="checkbox"/>
Pool (in) (above) ground	<input type="checkbox"/>	<input type="checkbox"/>	<input type="checkbox"/>
Shed	<input type="checkbox"/>	<input type="checkbox"/>	<input type="checkbox"/>
Barn (residential) (agriculture)	<input type="checkbox"/>	<input type="checkbox"/>	<input type="checkbox"/>
<i>Non-residential:</i>			
Commercial / Industrial	<input type="checkbox"/>	<input type="checkbox"/>	<input type="checkbox"/>
<i>Stormwater:</i>			
Stormwater	<input type="checkbox"/>	<input type="checkbox"/>	<input type="checkbox"/>
Erosion Control	<input type="checkbox"/>	<input type="checkbox"/>	<input type="checkbox"/>
<i>Other:</i>			
Change in use	<input type="checkbox"/>	<input type="checkbox"/>	<input type="checkbox"/>
Miscellaneous	<input type="checkbox"/>	<input type="checkbox"/>	<input type="checkbox"/>
Renewal	<input type="checkbox"/>	<input type="checkbox"/>	<input type="checkbox"/>

**B** Sewage Disposal (Please attach Sewer or Septic Application).  
 Public  Private  Connection Fee \$ \_\_\_\_\_ Date Paid:    /   /     
 Proposed New Bedrooms: \_\_\_\_\_ Existing Bedrooms   NA  

**C** Water (Please attach Water Service Application).  
 Public  Private  Fee \$ \_\_\_\_\_ Date Paid:    /   /   

**D** Driveway (Please attach copy of approved Curbcut / Utility Application).  
 Date of approval    /   /   

**E** Stormwater  
 Project disturbs an area greater than or equal to 1 acre – Erosion Control Permit Required. Attach completed permit application.  
 Project creates new or expands existing impervious surface greater than or equal to 1/2 acre – Erosion Control Permit and Stormwater Management Permit required. Attach completed permit application.

**F** Diagram – Show a sketch of project on reverse of this application with property lines, building, and setbacks or attach separate sheet. (Instruction sheet available upon request.)

**G** Signature of Tenant and Signature of Owner Patricia A. [Signature]


**Office Use Only**

Fees:	Type	Amount	Date Pd
Permit		\$ <u>   </u>	<u>   /   /   </u>
Recreation		\$ <u>   </u>	<u>   /   /   </u>
Recording		\$ <u>   </u>	<u>   /   /   </u>
Certificate of Occ		\$ <u>   </u>	<u>   /   /   </u>
Other		\$ <u>   </u>	<u>   /   /   </u>

**Building Permit**  
 Approved  Rejected  Date 8/23/12  
 Issued to: Town of Essex  
 Zoning Administrator: [Signature]  
 Notes: \_\_\_\_\_


C.O. Required Yes  No

**THIS PERMIT VALID FOR TWELVE (12) MONTHS FROM DATE OF ISSUE**

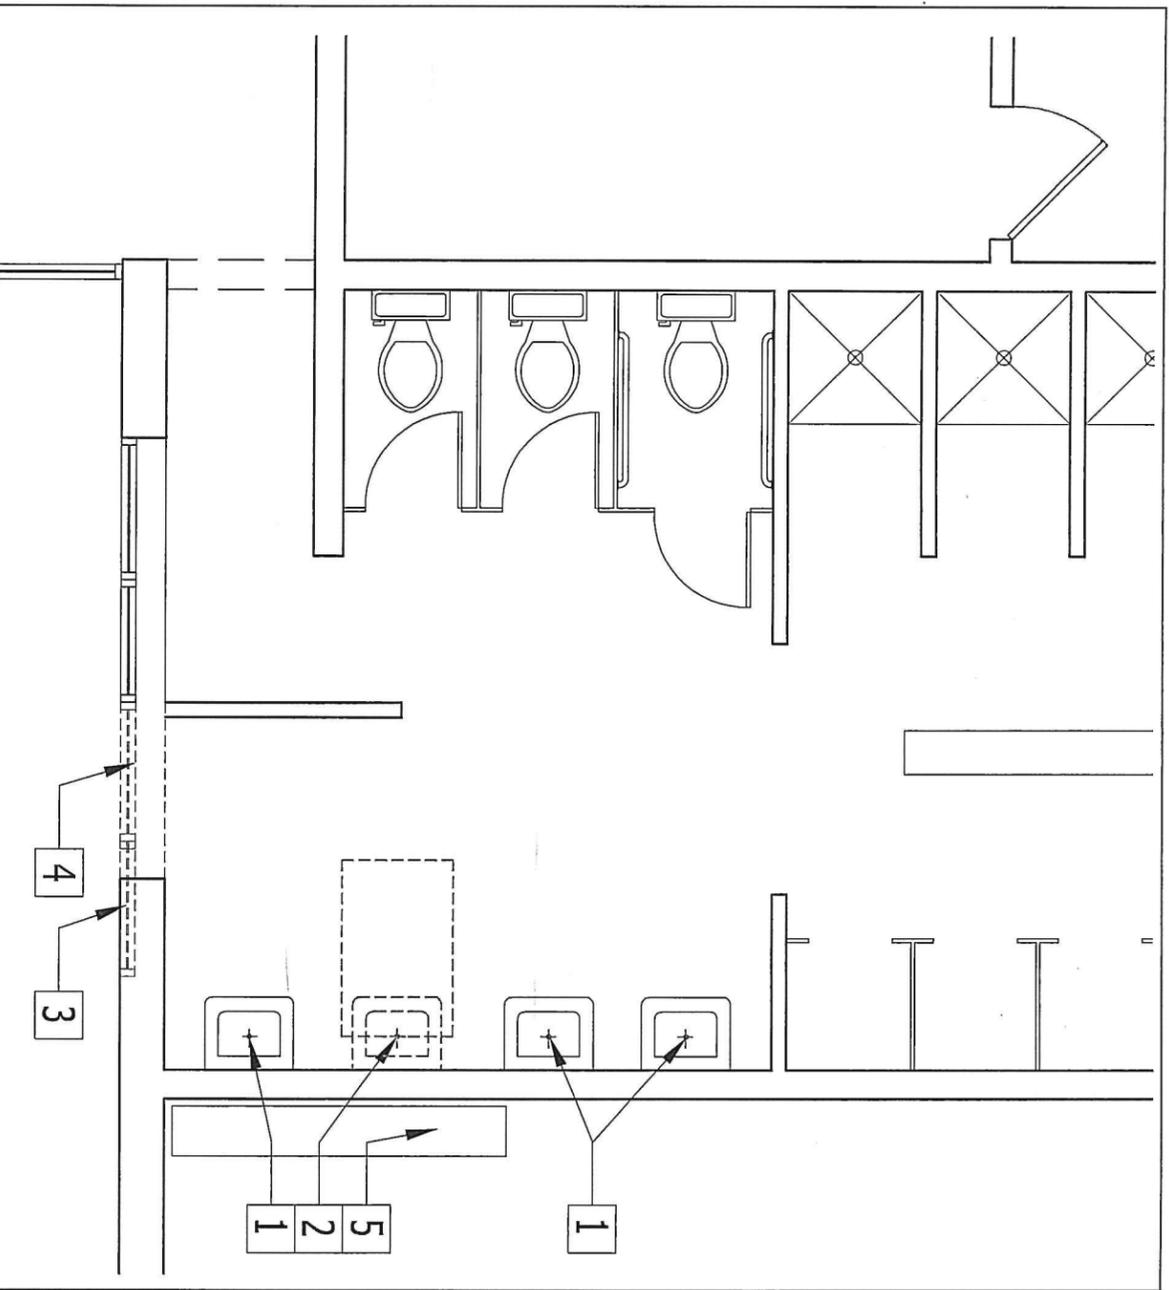

**2 DEMOLITION PLAN**  
SCALE: 1/16" = 1'-0"

DEMOLITION KEYED NOTES	
1	EXISTING SINK TO REMAIN
2	EXISTING SINK TO BE REMOVED
3	REMOVE EXISTING WINDOWS, SALVAGE CONC. SILL FOR REUSE
4	REMOVE WALL BELOW WINDOWS FOR NEW 36" DOOR AND HM FRAME.
5	EXISTING MAIN ELECTRIC GEAR TO REMAIN (DO NOT DISTURB)

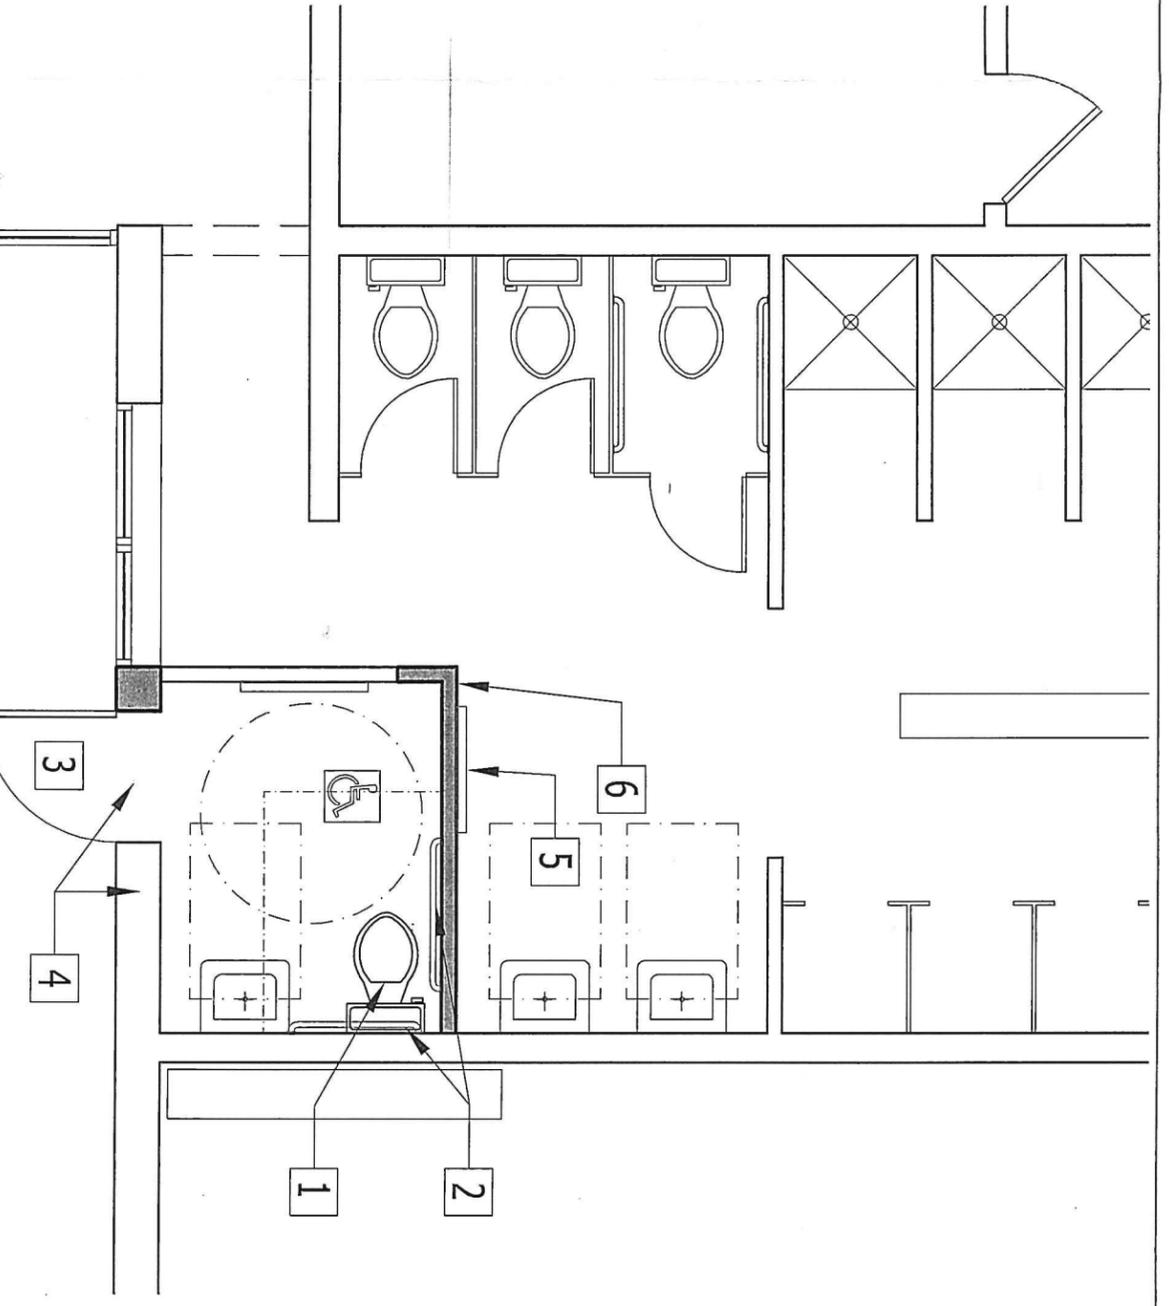

**1 PROPOSED PLAN**  
SCALE: 1/8" = 1'-0"

NEW CONSTRUCTION KEYED NOTES	
1	INSTALL NEW WALL MOUNTED TOILET. TIE-IN TO EXISTING PLUMBING
2	INSTALL NEW GRAB BARS
3	NEW 36" GALV HM DOOR AND FRAME. HARDWARE TO INCLUDE PRIVACY LEVERSET-VANDAL FEATURES, WITH ELECTRIC STRIKE TIED TO TIME CLOCK.
4	REINSTALL SALVAGED CONC. SILLS OVER NEW DOOR. INSTALL NEW WINDOWS SIZED TO FIT IN REMAINING SPACE AND MATCHING EXISTING. GLAZING SHALL BE FROSTED.
5	INSTALL NEW BABY CHANGING STATION.
6	NEW 4" CMU PARTITION FROM SLAB TO UNDERSIDE OF CEILING. TOOTH INTO EXISTING PTN. PIN TO SLAB. ANCHOR TO FRAMING ABOVE CEILING.

**SCOTT + PARTNERS**  
ARCHITECTS  
20 main street essex junction vermont 05452  
p. 802.879.5153 f. 802.872.2764  
architecture  
planning  
interiors

project: **RECREATION DEPARTMENT**  
**TOWN OF ESSEX**  
drwg. title: **SAND HILL POOL - BATHROOM MODIFICATIONS**  
**CONCEPTUAL PLANS**

scale: AS NOTED  
project no. 11-845  
checked by: JBA  
drawn by: MSB  
date: 11/28/11  
file name:

date	revisions

sheet title:  
**EXIST. AND PROPOSED PLANS**  
sheet no.  
**A1.1**