

# SIGN APPLICATION-TOWN OF ESSEX

Date \_\_\_\_\_ APPLICATION FEE \$95.00 PERMIT # 2010-74N

(includes recording fee) (90) Appeal Period Expires 6-22-10

Zoning District CENTER-BDC

Address of Sign Location: 86 CENTER ROAD MAP 057 PARCEL 018 LOT 000

Business Name for Sign: PRICE CHOPPER

Type of Sign: Free Standing \_\_\_\_\_ (size) Façade 53.8 SQ. FT. (size)

Height (from ground level to top of free-standing sign): \_\_\_\_\_

Applicant's Mailing Address: 1763 RT 9, P.O. BOX 1198, CLIFTON PARK, NY 12065

Phone Number – Home: \_\_\_\_\_ Work: 518 383 5561 Cell: \_\_\_\_\_ Fax: 518 383 5562

Applicant(s) Signature: Stephen Jones

OWNER(S) SIGNATURE: Steve Proesser

## INSTRUCTIONS FOR FILING APPLICATION:

All sign approval applications will be pursuant to the Town of Essex Sign Regulations contained within Section 3.10 of the Town of Essex Zoning Regulations. A copy has been attached to this application form for your review and information. Approval or denial will be based upon a complete submittal of all the required information. In the case of denial of the application an explanation will be in writing.

## INSTRUCTIONS FOR FREE STANDING SIGNS:

- a) Scaled lot plan indicating sign location;
- b) Diagram of the sign detailing the information on it (use the attached sample diagram as an example)

## INSTRUCTIONS FOR FAÇADE SIGNS:

- a) Plan of building façade and sign pursuant to the attached sample plan.

**Note: The Zoning Administrator may require additional information to make a proper evaluation on a case by case basis.**


On this 7<sup>th</sup> day of JUNE, 2010, your application was:

All signage to be constructed as approved by the Planning Commission # 2010-10  approved \_\_\_\_\_ denied.

See attachment for conditions of approval or reasons for denial.

TOWN OF ESSEX  
By: Sharon L. Kelley  
Zoning Administrator

ANY INTERESTED PERSON MAY APPEAL THE DECISION OF THE ZONING ADMINISTRATOR TO THE ZONING BOARD OF ADJUSTMENT WITHIN 15 DAYS OF PERMIT ISSUANCE. COMMENCING CONSTRUCTION WITHIN THIS 15 DAY APPEAL PERIOD IS PROHIBITED BY LAW.

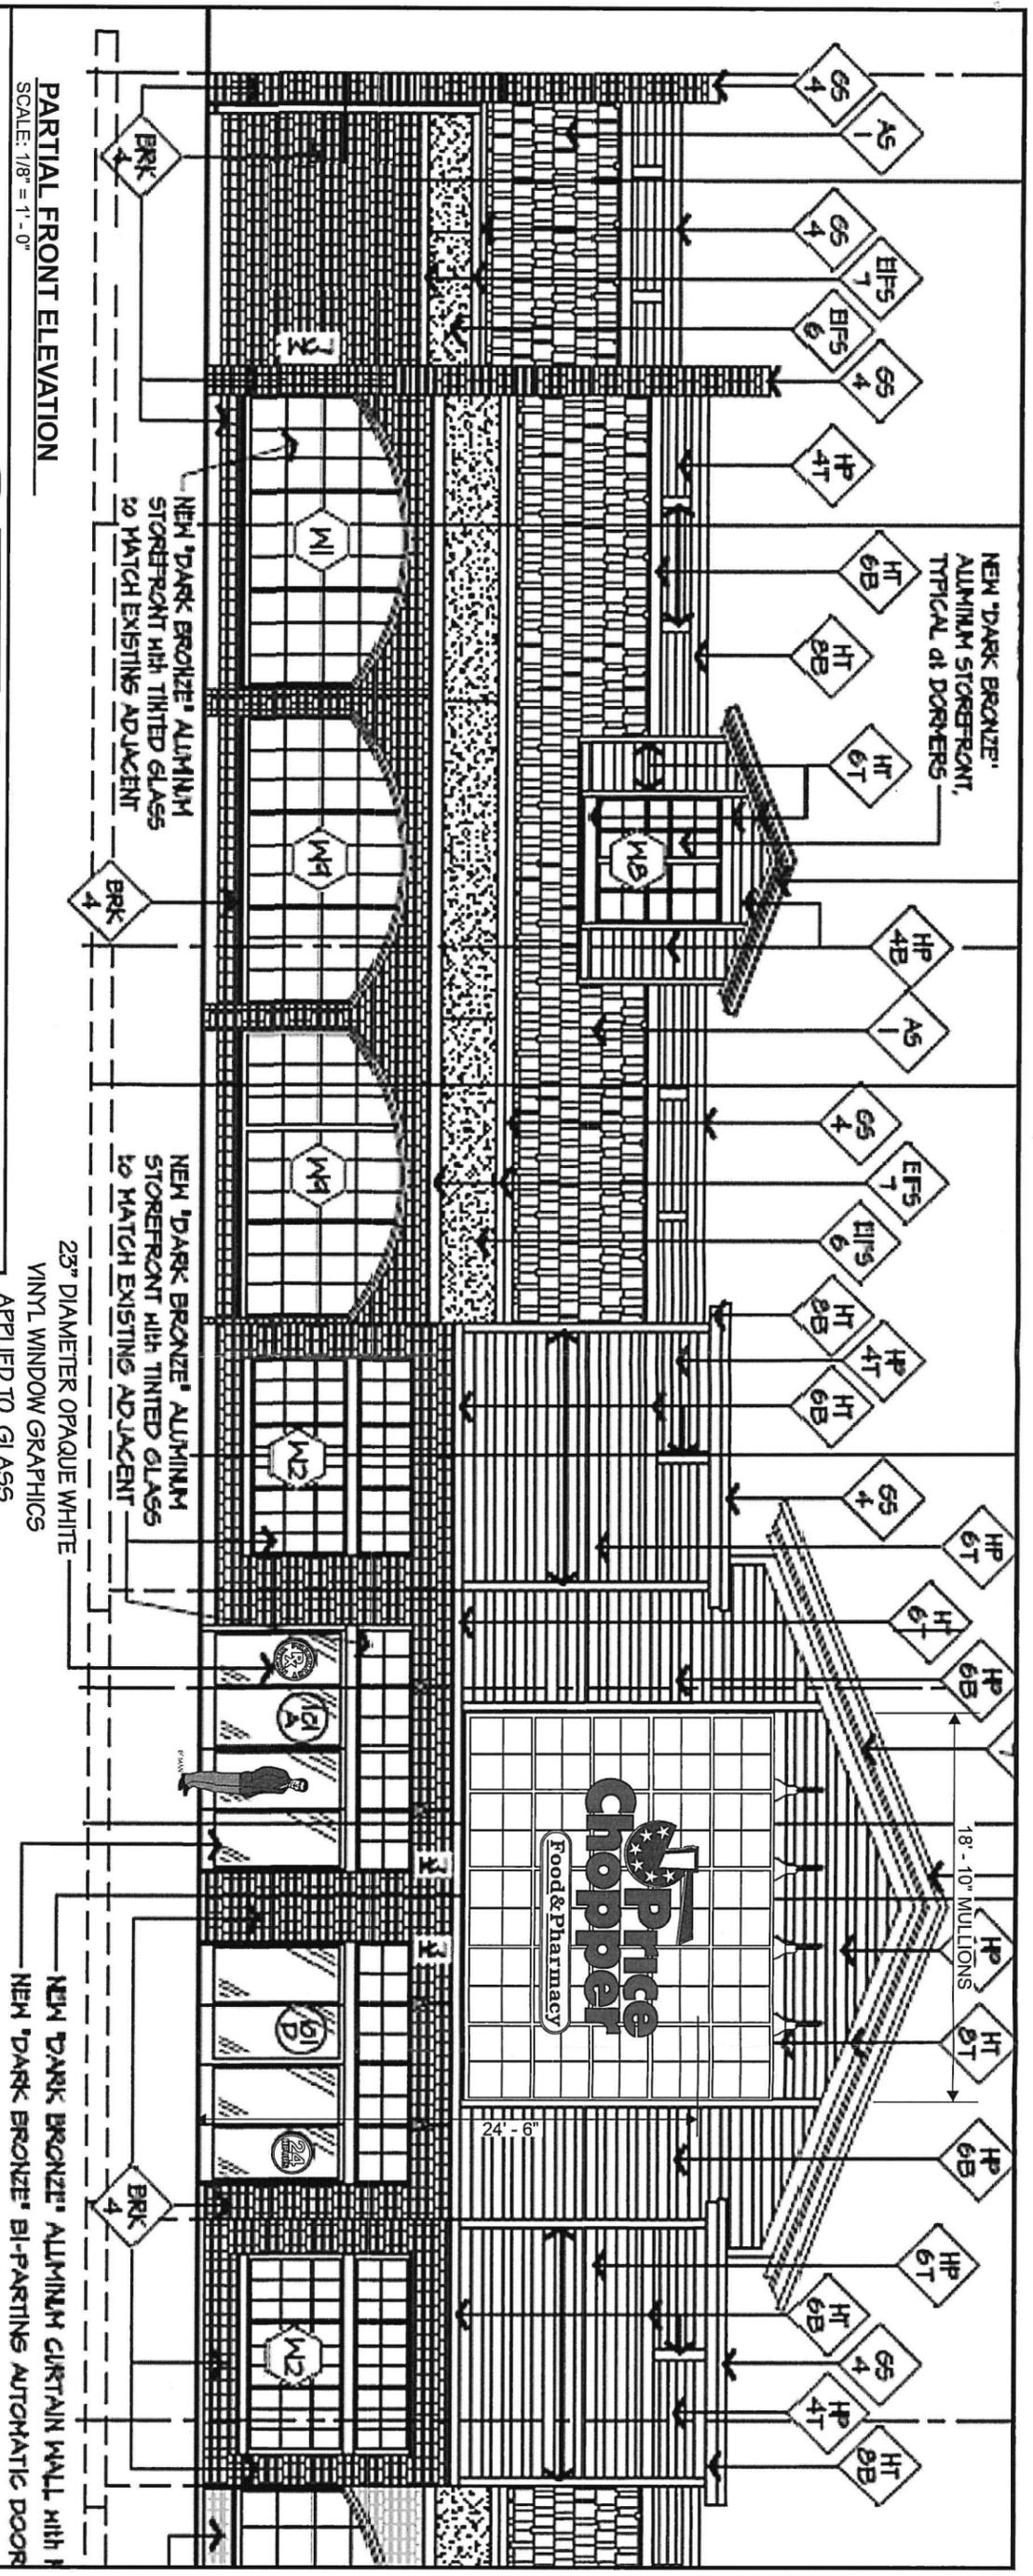

**PARTIAL FRONT ELEVATION**

SCALE: 1/8" = 1'-0"


NON-ILLUMINATED  
 "PHARMACY RX WITHIN"  
 PUBLIC INFORMATION  
 OPAQUE WHITE VINYL  
 WINDOW GRAPHIC  
 A = 3,1416 x 11.5" x 11.5" / 144  
 A = 2.9 SQ. FT.



NON-ILLUMINATED  
 "24 HOURS"  
 PUBLIC INFORMATION  
 OPAQUE WHITE VINYL  
 WINDOW GRAPHIC  
 A = 3,1416 x 11.5" x 11.5" / 144  
 A = 2.9 SQ. FT.

INSET SCALE: 1/4" = 1'-0"

29" PRICE CHOPPER LETTER SET  
 NOTE: SIGN TO BE EXTERNALLY ILLUMINATED

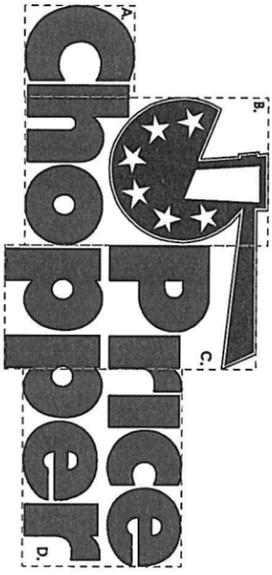

SINGLE-FACED INDIVIDUAL 29", 53.8 SQ. FT., INDIVIDUAL CHANNEL LETTER WALL SIGN. SIGN CABINETS FACTORY ENAMELED WHITE ALUMINUM. LETTER FACES 3/16" #2662 SCARLET RED ACRYLIC PLASTIC WITH 2" WHITE TRIMEDGE. COIN LOGO WHITE POLYCARBONATE WITH 2" WHITE TRIMEDGE AND APPLIED TRANSPARENT SULTAN BLUE VINYL BACKGROUND - STAR & AXHEAD WHITE CHANNEL LETTER SET WITH COIN LOGO MOUNTED ON 1" X 2" ALUMINUM TUBE FRAME PAINTED TO BLEND WITH DARK BRONZE WINDOW MULLIONS. TUBE STRUCTURE THRU-BOLTED TO MULLIONS.


SECTION A, 29" X 24.5"	SECTION B, 64.5" X 40"	SECTION C, 66.5" X 33.5"	SECTION D, 2.227,791/44	SECTION A, 4.3 SQ. FT.	SECTION B, 17.3 SQ. FT.	SECTION C, 18" X 120"	SECTION D, 2.160/144
710.5/144	2,580/144	2,227,791/44	17.9 SQ. FT.	15.5 SQ. FT.	15.5 SQ. FT.	15.0 SQ. FT.	15.0 SQ. FT.
TOTAL 53.8 SQ. FT.							

INSET SCALE: 1/4" = 1'-0"

23" DIAMETER OPAQUE WHITE VINYL WINDOW GRAPHICS APPLIED TO GLASS

NEW DARK BRONZE ALUMINUM CURTAIN WALL WITH NEW DARK BRONZE AL-PARTING AUTOMATIC DOOR

TYPICAL CHANNEL LETTER OR COIN LOGO NON-ILLUMINATED

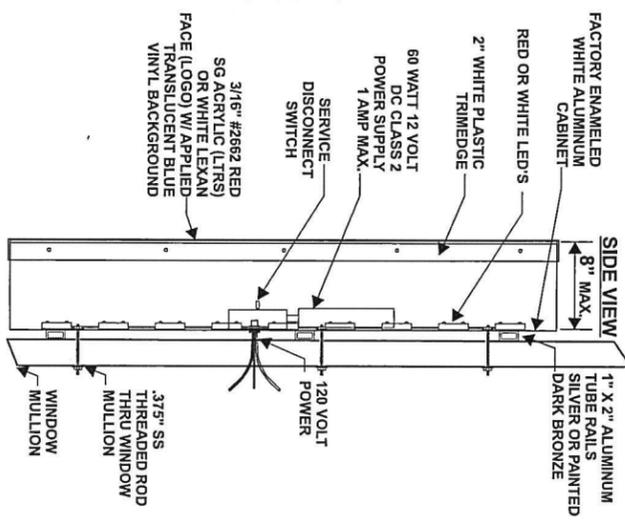

INSET SCALE: NTS



27 Carey Rd., Queensbury, NY 12804  
 Ph: 518-745-0700 ~ 1-800-333-5709 ~ Fax: 518-745-0702  
 E-mail: signworkneoncorp@verizon.net

SCALE: 1/8" = 1'-0"

SKETCH #101027-FC#192-ESSEX-29"FRONTMALLSIGNS-F

PREPARED BY FRED A. EARLY

U. L. AUTHORIZATION # E-5723



DESIGNS: Any design/artwork supplied by Signworks remains the property of Signworks and the use of design/artwork or any facsimile thereof is expressly prohibited without the written consent of Signworks and any written consent is subject to payment, in full, for said design/artwork service at Signworks' normal rates, all design/artwork will be returned to Signworks on demand. ©2010