

Appeal Period Expires 5/30/07
 Zoning District R2

Town of Essex, Vermont
Application for Zoning Permit
 www.essex.org

Application Date 5/15/07
 Permit Number 200763

All construction is to be completed in accordance with the Town of Essex Zoning Regulations and any/all federal or state regulations now in effect. You are required to post this permit in a conspicuous location on the property and it must remain posted throughout the construction period.

Any interested person may appeal the decision of the Zoning Administrator to the Zoning Board of Adjustment within fifteen (15) days of the permit's date of issuance. Commencing construction within this fifteen (15) day appeal period is prohibited by law.

Occupancy of the premises shall not take place until a Certificate of Occupancy is obtained.

Approval is subject to accuracy of information provided by the applicant.

A

Parcel Account Numb. (Map-Parcel-Lot) 2-047-094-000
 (found in Town Assessor's Office)

Property Address: 11 Jackson Hgts Essex Town

Owner: Raymond W Harvey + Sheila E. Ryan

Owner Address: 11 Jackson Hgts. Essex Town

Owner Phone: (work) _____ (home) 802-879-0024
 (cell) _____ (Email) _____

Contractors name: Northern Builders Inc Phone: 879-3623
 Cell: _____

Estimated Construction Dates: Start: 6/11/07 Completion: 7/13/07

Sq. Feet: 672 Estimated Cost (labor & materials): \$35,000

G

Check box(es) which describe proposed use or construction (circle choice in parenthesis).

N = New A = Addition R = Remodel

<i>Residential:</i>	N	A	R
Single Family	<input type="checkbox"/>	<input type="checkbox"/>	<input type="checkbox"/>
Two-family (duplex)(other)	<input type="checkbox"/>	<input type="checkbox"/>	<input type="checkbox"/>
Multi-family	<input type="checkbox"/>	<input type="checkbox"/>	<input type="checkbox"/>
Condominium / Townhouse	<input type="checkbox"/>	<input type="checkbox"/>	<input type="checkbox"/>
Mobile home	<input type="checkbox"/>	<input type="checkbox"/>	<input type="checkbox"/>
<i>Inclusions or Additions:</i>			
Garage (<u>attached</u>) (detached)	<input checked="" type="checkbox"/>	<input checked="" type="checkbox"/>	<input type="checkbox"/>
Porch (enclosed) (open)	<input type="checkbox"/>	<input type="checkbox"/>	<input type="checkbox"/>
Deck	<input type="checkbox"/>	<input type="checkbox"/>	<input type="checkbox"/>
Pool (in) (above) ground	<input type="checkbox"/>	<input type="checkbox"/>	<input type="checkbox"/>
Shed	<input checked="" type="checkbox"/>	<input type="checkbox"/>	<input type="checkbox"/>
Barn (residential) (agriculture)	<input type="checkbox"/>	<input type="checkbox"/>	<input type="checkbox"/>
<i>Non-residential:</i>			
Commercial / Industrial	<input type="checkbox"/>	<input type="checkbox"/>	<input type="checkbox"/>
<i>Stormwater:</i>			
Stormwater	<input type="checkbox"/>	<input type="checkbox"/>	<input type="checkbox"/>
Erosion Control	<input type="checkbox"/>	<input type="checkbox"/>	<input type="checkbox"/>
<i>Other:</i>			
Change in use	<input type="checkbox"/>	<input type="checkbox"/>	<input type="checkbox"/>
Miscellaneous	<input type="checkbox"/>	<input type="checkbox"/>	<input type="checkbox"/>
Renewal	<input type="checkbox"/>	<input type="checkbox"/>	<input type="checkbox"/>

B

Sewage Disposal (Please attach Sewer or Septic Application).

Public Private Connection Fee \$ EXISTING Date Paid: 1/1

Proposed New Bedrooms: 2 Existing Bedrooms 0

C

Water (Please attach Water Service Application).

Public Private Fee \$ EXISTING Date Paid: 1/1

D

Driveway (Please attach copy of approved Curbcut / Utility Application).

Date of approval 1/1 EXISTING

E

Stormwater

Project disturbs an area greater than or equal to 1 acre – Erosion Control Permit Required. Attach completed permit application.

Project creates new or expands existing impervious surface greater than or equal to 1/2 acre – Erosion Control Permit and Stormwater Management Permit required. Attach completed permit application.

F

Diagram – Show a sketch of project on reverse of this application with property lines, building, and setbacks or attach separate sheet. (Instruction sheet available upon request.)

OVER

G

Signature of Owner Raymond W Harvey + Sheila E Ryan

Office Use Only

Fees:	Type	Amount	Date Pd
	Permit	\$ <u>8750</u>	<u>5/15/07</u>
	School	\$ _____	<u>1/1</u>
	Recreation	\$ _____	<u>1/1</u>
	Recording	\$ <u>7.00</u>	<u>5/15/07</u>
	Other	\$ _____	<u>1/1</u>

Building Permit

Approved Rejected Date 5/15/07

Issued to: Raymond Harvey + Sheila Ryan
 Acting Zoning Administrator: Sharon L. Kelley

Notes: _____


C.O. Required Yes No

THIS PERMIT VALID FOR TWELVE (12) MONTHS FROM DATE OF ISSUE

(web) 01/25/06

Plot

F Diagram - Provide diagram here and include all setbacks

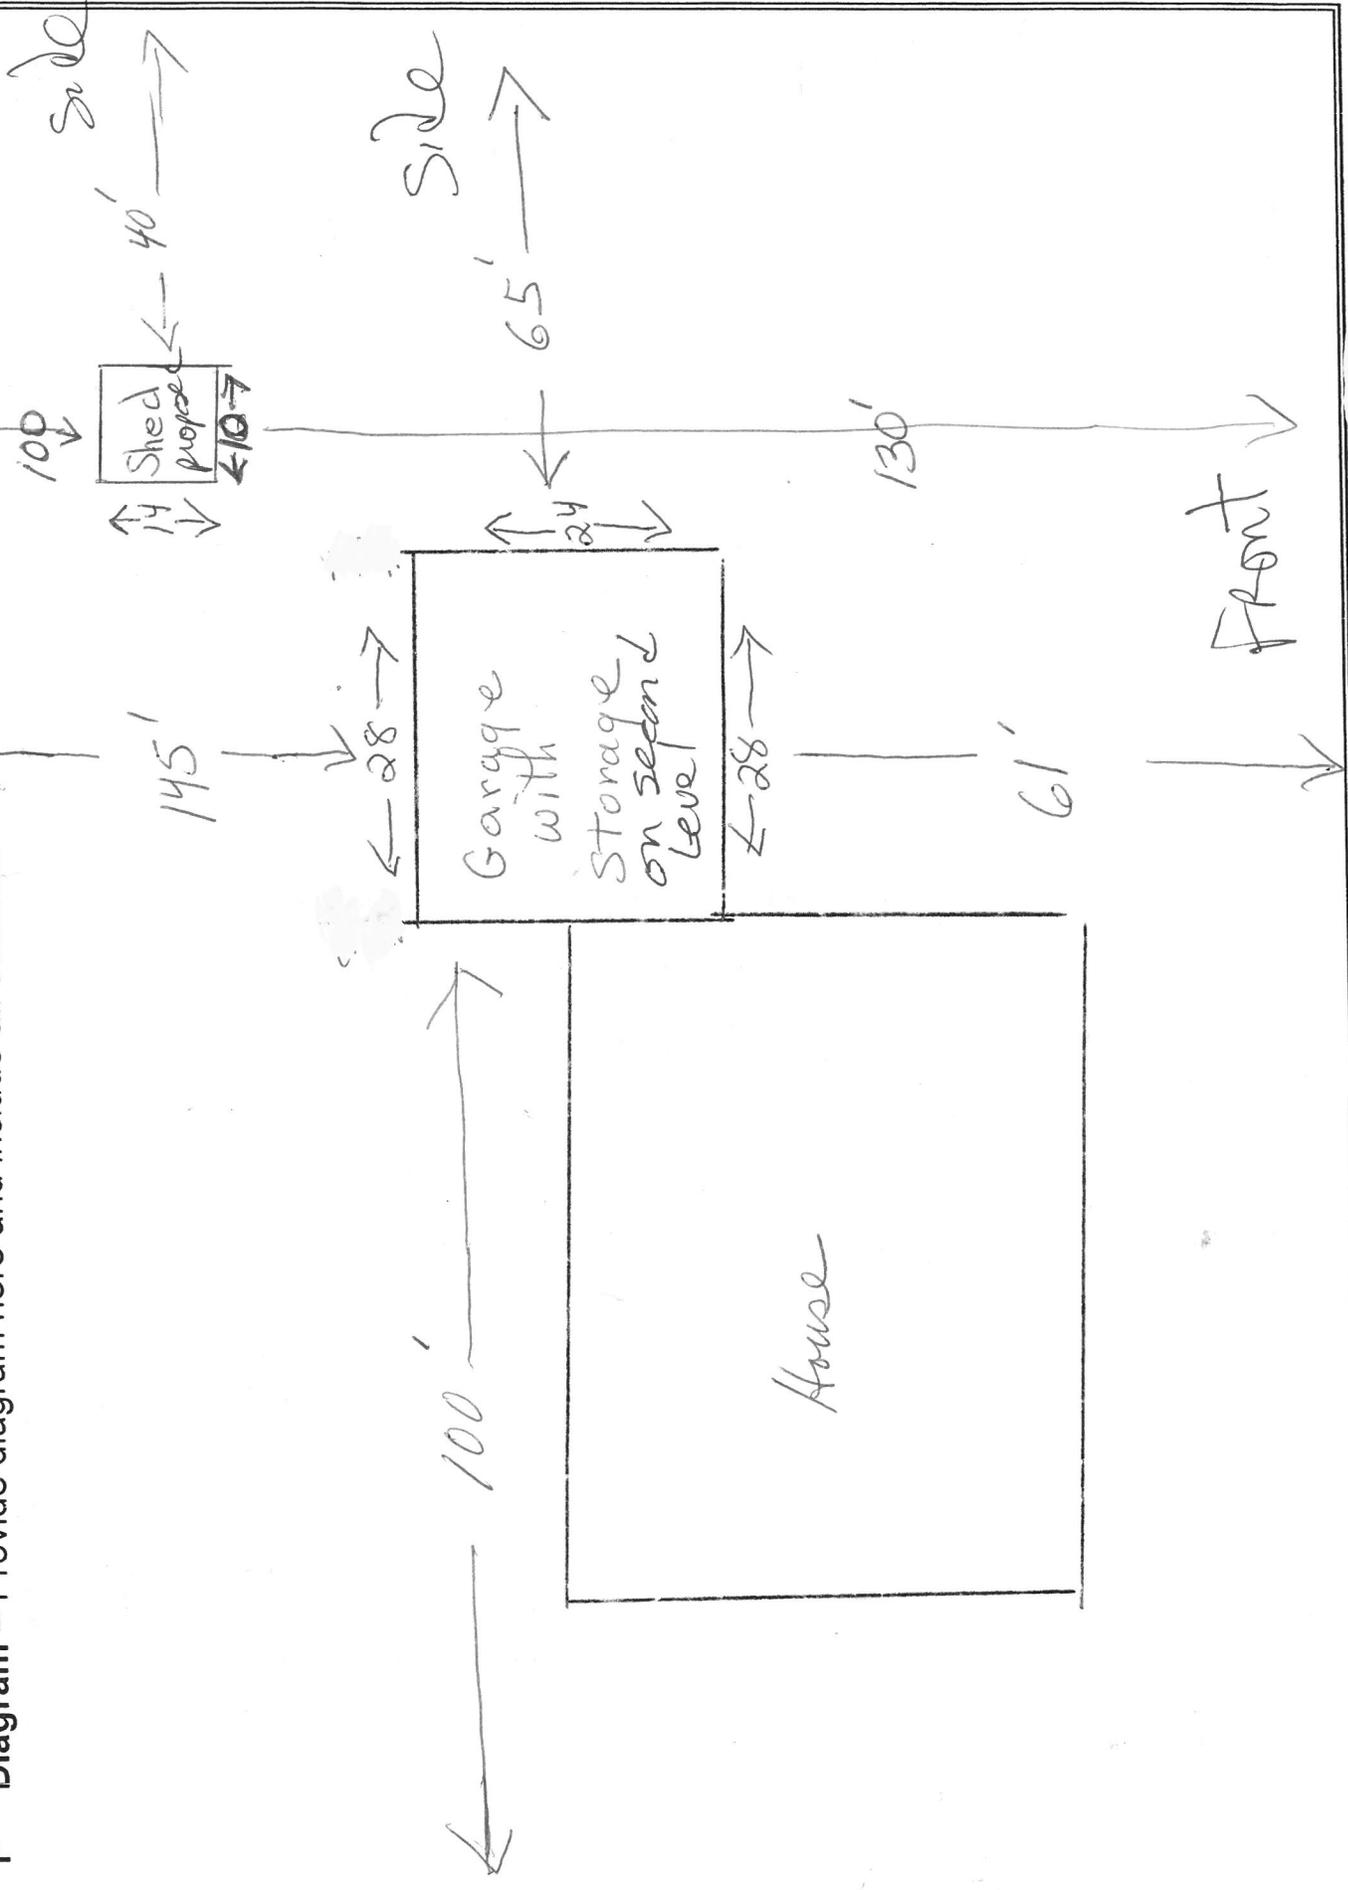

This garage (2 car) replaces an existing 1 car garage. ← 11 Jackson Hts