

Appeal Period Expires 4/3/07
 Zoning District R2

Town of Essex, Vermont
Application for Zoning Permit
 www.essex.org

Application Date 3/19/07
 Permit Number 2007-16

All construction is to be completed in accordance with the Town of Essex Zoning Regulations and any/all federal or state regulations now in effect. You are required to post this permit in a conspicuous location on the property and it must remain posted throughout the construction period.

Any interested person may appeal the decision of the Zoning Administrator to the Zoning Board of Adjustment within fifteen (15) days of the permit's date of issuance. Commencing construction within this fifteen (15) day appeal period is prohibited by law.

Occupancy of the premises shall not take place until a Certificate of Occupancy is obtained.

Approval is subject to accuracy of information provided by the applicant.

A Parcel Account Numb. (Map-Parcel-Lot) 2- 097-001-036
 (found in Town Assessor's Office)
 Property Address: 15 Clover Drive
 Owner: Andrew + Roselee Bean
 Owner Address: 15 Clover Drive
 Owner Phone: (work) 316-1738 (home) 879-5292
 (cell) 578-5077 (Email) bean-r2002@
 Contractors name: Rodney Road Phone: 584-3288 ^{yahoo.com}
 Cell: _____
 Estimated Construction Dates: Start: 5/1/07 Completion: 5/30/08
 Sq. Feet: 792 Estimated Cost (labor & materials): \$ 22,000.

B Sewage Disposal (Please attach Sewer or Septic Application).
 Public Private Connection Fee \$ _____ Date Paid: 1/1
 Proposed New Bedrooms: 1 Existing Bedrooms 3

C Water (Please attach Water Service Application).
 Public Private Fee \$ _____ Date Paid: 1/1

D Driveway (Please attach copy of approved Curbcut / Utility Application).
 Date of approval 1/1

E Stormwater
 Project disturbs an area greater than or equal to 1 acre – Erosion Control Permit Required. Attach completed permit application.
 Project creates new or expands existing impervious surface greater than or equal to 1/2 acre – Erosion Control Permit and Stormwater Management Permit required. Attach completed permit application.

F Diagram – Show a sketch of project on reverse of this application with property lines, building, and setbacks or attach separate sheet. (Instruction sheet available upon request.)
One additional bedroom, bathroom, over top of existing garage and family room.

G Signature of Owner Roselee Bean

G

Check box(es) which describe proposed use or construction (circle choice in parenthesis).
 N = New A = Addition R = Remodel

<i>Residential:</i>	N	A	R
Single Family	<input type="checkbox"/>	<input checked="" type="checkbox"/>	<input type="checkbox"/>
Two-family (duplex)(other)	<input type="checkbox"/>	<input type="checkbox"/>	<input type="checkbox"/>
Multi-family	<input type="checkbox"/>	<input type="checkbox"/>	<input type="checkbox"/>
Condominium / Townhouse	<input type="checkbox"/>	<input type="checkbox"/>	<input type="checkbox"/>
Mobile home	<input type="checkbox"/>	<input type="checkbox"/>	<input type="checkbox"/>
<i>Inclusions or Additions:</i>			
Garage (attached) (detached)	<input type="checkbox"/>	<input type="checkbox"/>	<input type="checkbox"/>
Porch (enclosed) (open)	<input type="checkbox"/>	<input type="checkbox"/>	<input type="checkbox"/>
Deck	<input type="checkbox"/>	<input type="checkbox"/>	<input type="checkbox"/>
Pool (in) (above) ground	<input type="checkbox"/>	<input type="checkbox"/>	<input type="checkbox"/>
Shed	<input type="checkbox"/>	<input type="checkbox"/>	<input type="checkbox"/>
Barn (residential) (agriculture)	<input type="checkbox"/>	<input type="checkbox"/>	<input type="checkbox"/>
<i>Non-residential:</i>			
Commercial / Industrial	<input type="checkbox"/>	<input type="checkbox"/>	<input type="checkbox"/>
<i>Stormwater:</i>			
Stormwater	<input type="checkbox"/>	<input type="checkbox"/>	<input type="checkbox"/>
Erosion Control	<input type="checkbox"/>	<input type="checkbox"/>	<input type="checkbox"/>
<i>Other:</i>			
Change in use	<input type="checkbox"/>	<input type="checkbox"/>	<input type="checkbox"/>
Miscellaneous	<input type="checkbox"/>	<input type="checkbox"/>	<input type="checkbox"/>
Renewal	<input type="checkbox"/>	<input type="checkbox"/>	<input type="checkbox"/>


Office Use Only

Fees:	Type	Amount	Date Pd
	Permit	\$ <u>55</u>	<u>3/19/07</u> SK
	School	\$ <u>405</u>	<u>3/19/07</u> SK
	Recreation	\$ <u>1000</u>	<u>11/10/07</u> SK
	Recording	\$ <u>7</u>	<u>3/19/07</u> SK
	Other	\$ _____	<u>1/1</u>
Building Permit			
Approved <input checked="" type="checkbox"/>	Rejected <input type="checkbox"/>	Date	<u>3/19/07</u>
Issued to:	<u>Andrew + Roselee Bean</u>		
Zoning Administrator:	<u>Sharon L. Kelley</u>		
Notes:	_____		
C.O. Required	Yes <input type="checkbox"/>	No <input checked="" type="checkbox"/>	

THIS PERMIT VALID FOR TWELVE (12) MONTHS FROM DATE OF ISSUE

(web) 01/25/06

F Diagram – Provide diagram here and include all setbacks

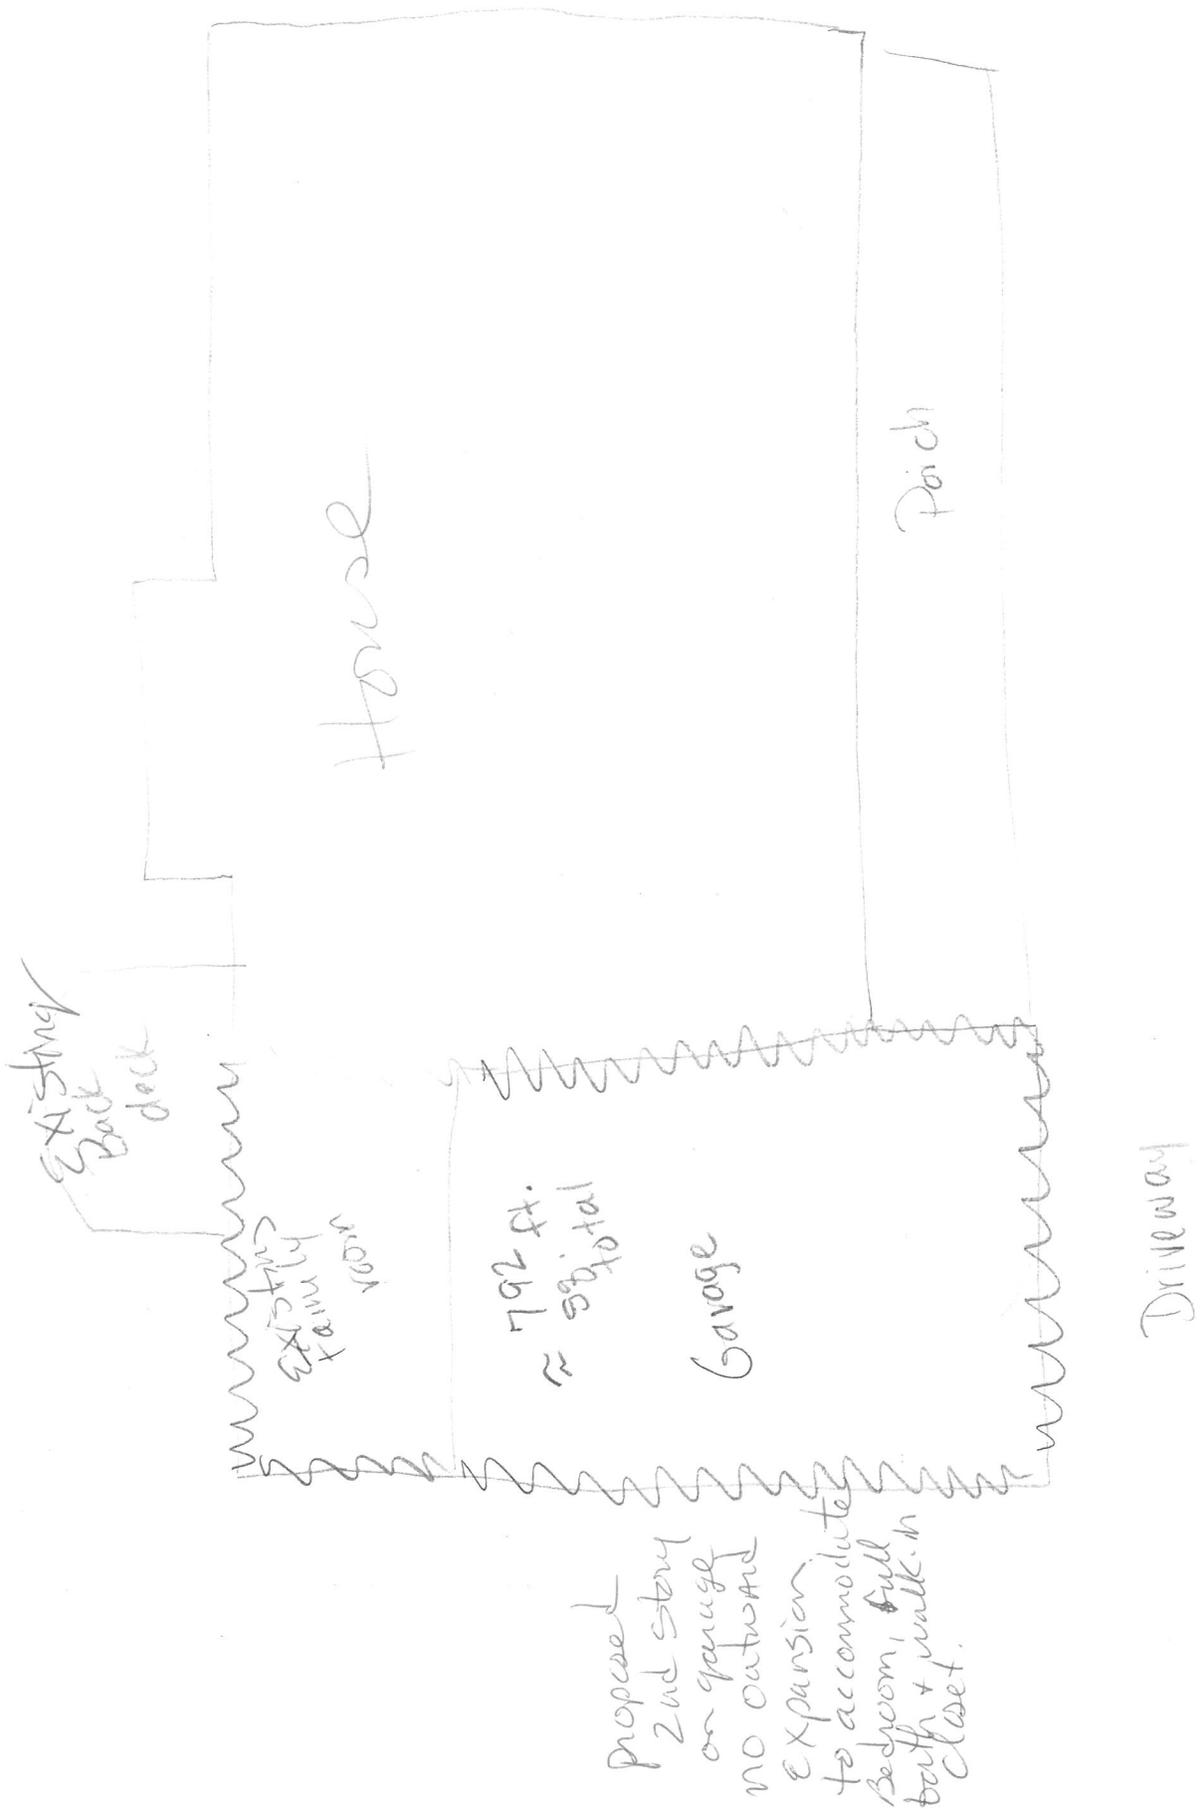

Proposed
2nd story
on garage
NO OUTWARD
Expansion
to accommodate
Bedroom, full
bath + walk-in
Closet.