

Appeal Period Expires 7/11/20
 Zoning District MXD-PUD(K2)

Town of Essex, Vermont
Application for Zoning Permit
 www.essex.org

Application Date 06/25/20
 Permit Number 2020-117

All construction is to be completed in accordance with the Town of Essex Zoning Regulations and any/all federal or state regulations now in effect. You are required to post this permit in a conspicuous location on the property during the appeal period and it must remain posted throughout the construction period. **You are required to contact the necessary state agencies to obtain state permits @ 477-2241 (Jeff McMahon, Permit Specialist).**

Any interested person may appeal the decision of the Zoning Administrator to the Zoning Board of Adjustment within fifteen (15) days of the permit's date of issuance. Commencing construction within this fifteen (15) day appeal period is prohibited by law.

Signed: [Signature]

A Parcel Account Numb. (Map-Parcel-Lot) 2- 101-003-027
 (found in Town Assessor's Office)
 Property Address: 53 SYDNEY DR ESSEX JET VT 05452
 Owner: ALAN DE LISA COVIL COVERTON JR
 Owner Address: 53 SYDNEY DR ESSEX JET VT 05452
 Owner Phone: (work) N/A (home) _____
 (cell) 802-238-0927 (Email) VTANGDUDE@HOTMAIL.COM
 Contractors name: CUNNINGHAM CONTRACTORS Phone: _____
 Cell: 802-658-2260
 Estimated Construction Dates: Start: 01/15/2010 Completion: 05/15/2020
 Sq. Feet: 600 Estimated Cost (labor & materials): \$16,000

B Sewage Disposal (Please attach Sewer or Septic Application). (N/A)
 Public Private Connection Fee \$ _____ Date Paid: 1/1
 Proposed New Bedrooms: 0 Existing Bedrooms 4

C Water (Please attach Water Service Application). (N/A)
 Public Private Fee \$ _____ Date Paid: 1/1

D Driveway (Please attach copy of approved Curbcut / Utility Application). (N/A)
 Date of approval 1/1/1

E Stormwater
 Project disturbs an area greater than or equal to 1 acre – Erosion Control Permit Required. Attach completed permit application.
 Project creates new or expands existing impervious surface greater than or equal to 1/2 acre – Erosion Control Permit and Stormwater Management Permit required. Attach completed permit application.

F Diagram – Show a sketch of project on reverse of this application with property lines, building, and setbacks or attach separate sheet.

G Over
 Signature of Tenant and Signature of Owner [Signature]

G

Check box(es) which describe proposed use or construction (circle choice in parenthesis).
 N = New A = Addition R = Remodel

Residential:	N	A	R
Single Family	<input type="checkbox"/>	<input type="checkbox"/>	<input checked="" type="checkbox"/>
Two-family (duplex)(other)	<input type="checkbox"/>	<input type="checkbox"/>	<input type="checkbox"/>
Multi-family	<input type="checkbox"/>	<input type="checkbox"/>	<input type="checkbox"/>
Condominium / Townhouse	<input type="checkbox"/>	<input type="checkbox"/>	<input type="checkbox"/>
Mobile home	<input type="checkbox"/>	<input type="checkbox"/>	<input type="checkbox"/>
Inclusions or Additions:			
Garage (attached) (detached)	<input type="checkbox"/>	<input type="checkbox"/>	<input type="checkbox"/>
Porch (enclosed) (open)	<input type="checkbox"/>	<input type="checkbox"/>	<input type="checkbox"/>
Deck	<input type="checkbox"/>	<input type="checkbox"/>	<input type="checkbox"/>
Pool (in) (above) ground	<input type="checkbox"/>	<input type="checkbox"/>	<input type="checkbox"/>
Shed	<input type="checkbox"/>	<input type="checkbox"/>	<input type="checkbox"/>
Barn (residential) (agriculture)	<input type="checkbox"/>	<input type="checkbox"/>	<input type="checkbox"/>
Non-residential:			
Commercial / Industrial	<input type="checkbox"/>	<input type="checkbox"/>	<input type="checkbox"/>
Stormwater:			
Stormwater	<input type="checkbox"/>	<input type="checkbox"/>	<input type="checkbox"/>
Erosion Control	<input type="checkbox"/>	<input type="checkbox"/>	<input type="checkbox"/>
Other:			
Change in use	<input type="checkbox"/>	<input type="checkbox"/>	<input type="checkbox"/>
Miscellaneous	<input type="checkbox"/>	<input type="checkbox"/>	<input type="checkbox"/>
Renewal	<input type="checkbox"/>	<input type="checkbox"/>	<input type="checkbox"/>


After the fact

Office Use Only

Fees:	Type	Amount	Date Pd
Permit		\$50	6/26/20
Recreation		\$	
Recording		\$15	6/26/20
Certificate of Occ		\$	1/1
Other		\$	1/1

Building Permit
 Approved Rejected Date 6/26/20
 Issued to: A.+L. Overton Jr.
 Zoning Administrator: [Signature]
 Notes: _____
 C.O. Required Yes No

F Diagram – Provide diagram here and include all setbacks

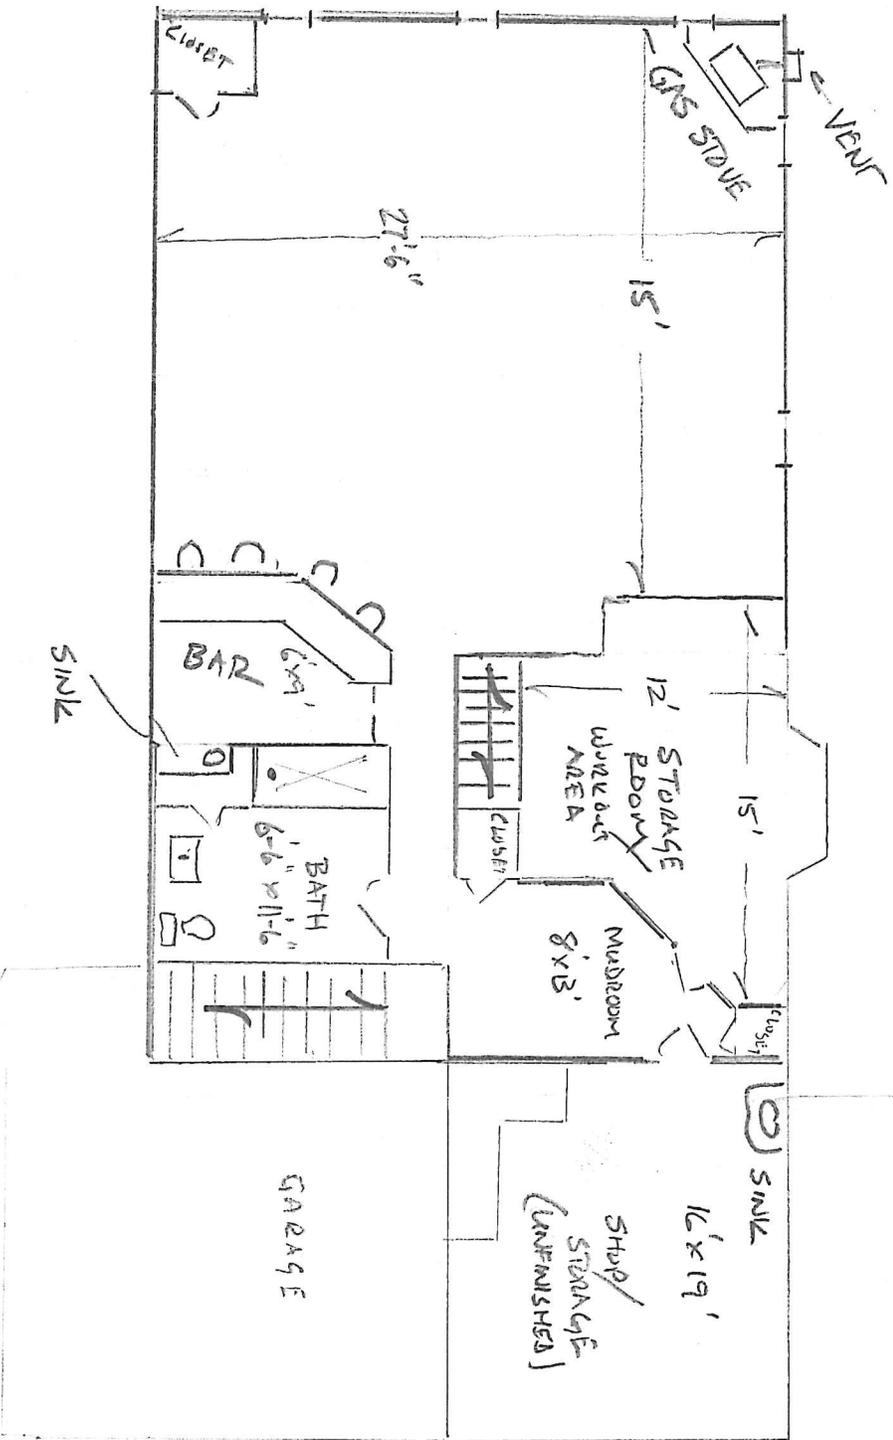

FINISHED BASEMENT, BATHROOM WITH SHOWER, BAR AREA,
 GAS STOVE. ADDED STORAGE ROOM/WORKOUT AREA
 NO SETBACKS, ALL CONSTRUCTION WITHIN EXISTING
 BASEMENT