

Appeal Period Expires 8/11/20
 Zoning District R2

Town of Essex, Vermont
Application for Zoning Permit
 www.essex.org

Application Date 1/1
 Permit Number 2020-139

All construction is to be completed in accordance with the Town of Essex Zoning Regulations and any/all federal or state regulations now in effect. You are required to post this permit in a conspicuous location on the property during the appeal period and it must remain posted throughout the construction period. You are required to contact the necessary state agencies to obtain state permits @ 477-2241 (Jeff McMahon, Permit Specialist).

Any interested person may appeal the decision of the Zoning Administrator to the Zoning Board of Adjustment within fifteen (15) days of the permit's date of issuance. Commencing construction within this fifteen (15) day appeal period is prohibited by law.

Signed: Verbalized to Applicant RMS

A

Parcel Account Numb. (Map-Parcel-Lot) 2-057-032-000
 (found in Town Assessor's Office)
 Property Address: 28 Sunset Drive
 Owner: Robert Wadeau & Nancy J
 Owner Address: 28 Sunset Dr
 Owner Phone: (work) N/A (home) 876-7455
 (cell) 802 355-8439 (Email) wadeaur@comcast.net
 Contractors name: Self Phone: _____ Cell: _____
 Estimated Construction Dates: Start: 8/11/20 Completion: 8/31/20
 Sq. Feet: 450 Estimated Cost (labor & materials): \$ 6000

G

Check box(es) which describe proposed use or construction (circle choice in parenthesis).
 N = New A = Addition R = Remodel

<i>Residential:</i>	N	A	R
Single Family	<input type="checkbox"/>	<input type="checkbox"/>	<input checked="" type="checkbox"/>
Two-family (duplex)(other)	<input type="checkbox"/>	<input type="checkbox"/>	<input type="checkbox"/>
Multi-family	<input type="checkbox"/>	<input type="checkbox"/>	<input type="checkbox"/>
Condominium / Townhouse	<input type="checkbox"/>	<input type="checkbox"/>	<input type="checkbox"/>
Mobile home	<input type="checkbox"/>	<input type="checkbox"/>	<input type="checkbox"/>
<i>Inclusions or Additions:</i>			
Garage (attached) (detached)	<input type="checkbox"/>	<input type="checkbox"/>	<input type="checkbox"/>
Porch (enclosed) (open)	<input type="checkbox"/>	<input type="checkbox"/>	<input type="checkbox"/>
Deck	<input type="checkbox"/>	<input type="checkbox"/>	<input type="checkbox"/>
Pool (in) (above) ground	<input type="checkbox"/>	<input type="checkbox"/>	<input type="checkbox"/>
Shed	<input type="checkbox"/>	<input type="checkbox"/>	<input type="checkbox"/>
Barn (residential) (agriculture)	<input type="checkbox"/>	<input type="checkbox"/>	<input type="checkbox"/>
<i>Non-residential:</i>			
Commercial / Industrial	<input type="checkbox"/>	<input type="checkbox"/>	<input type="checkbox"/>
<i>Stormwater:</i>			
Stormwater	<input type="checkbox"/>	<input type="checkbox"/>	<input type="checkbox"/>
Erosion Control	<input type="checkbox"/>	<input type="checkbox"/>	<input type="checkbox"/>
<i>Other:</i>			
Change in use	<input type="checkbox"/>	<input type="checkbox"/>	<input checked="" type="checkbox"/>
Miscellaneous	<input type="checkbox"/>	<input type="checkbox"/>	<input type="checkbox"/>
Renewal	<input type="checkbox"/>	<input type="checkbox"/>	<input type="checkbox"/>

B

Sewage Disposal (Please attach Sewer or Septic Application).
 Public Private Connection Fee \$ _____ Date Paid: 1/1
 Proposed New Bedrooms: 0 Existing Bedrooms 3 N/A

C

Water (Please attach Water Service Application).
 Public Private Fee \$ _____ Date Paid: N/A

D

Driveway (Please attach copy of approved Curbcut / Utility Application).
 Date of approval 1/1 N/A

E

Stormwater

Project disturbs an area greater than or equal to 1 acre -- Erosion Control Permit Required. Attach completed permit Application.

Project creates new or expands existing impervious surface greater than or equal to 1/2 acre -- Erosion Control Permit and Stormwater Management Permit required. Attach completed permit application.

F

Diagram -- Show a sketch of project on reverse of this application with property lines, building, and setbacks or attach separate sheet.

G

Signature of Tenant and
 Signature of Owner Robert Wadeau

Office Use Only


Fees:	Type	Amount	Date Pd
Permit		\$ <u>50-</u>	<u>7/27/20</u>
Recreation		\$ _____	<u>7/27/20</u>
Recording		\$ <u>15-</u>	<u>7/27/20</u>
Certificate of Occ		\$ _____	<u>1/1</u>
Other		\$ _____	<u>1/1</u>

Building Permit
 Approved Rejected Date 7/27/20

Issued to: R+N Wadeau
 Zoning Administrator: Sharon Kelly
 Notes: _____

C.O. Required Yes No

THIS PERMIT VALID FOR TWELVE (12) MONTHS FROM DATE OF ISSUE

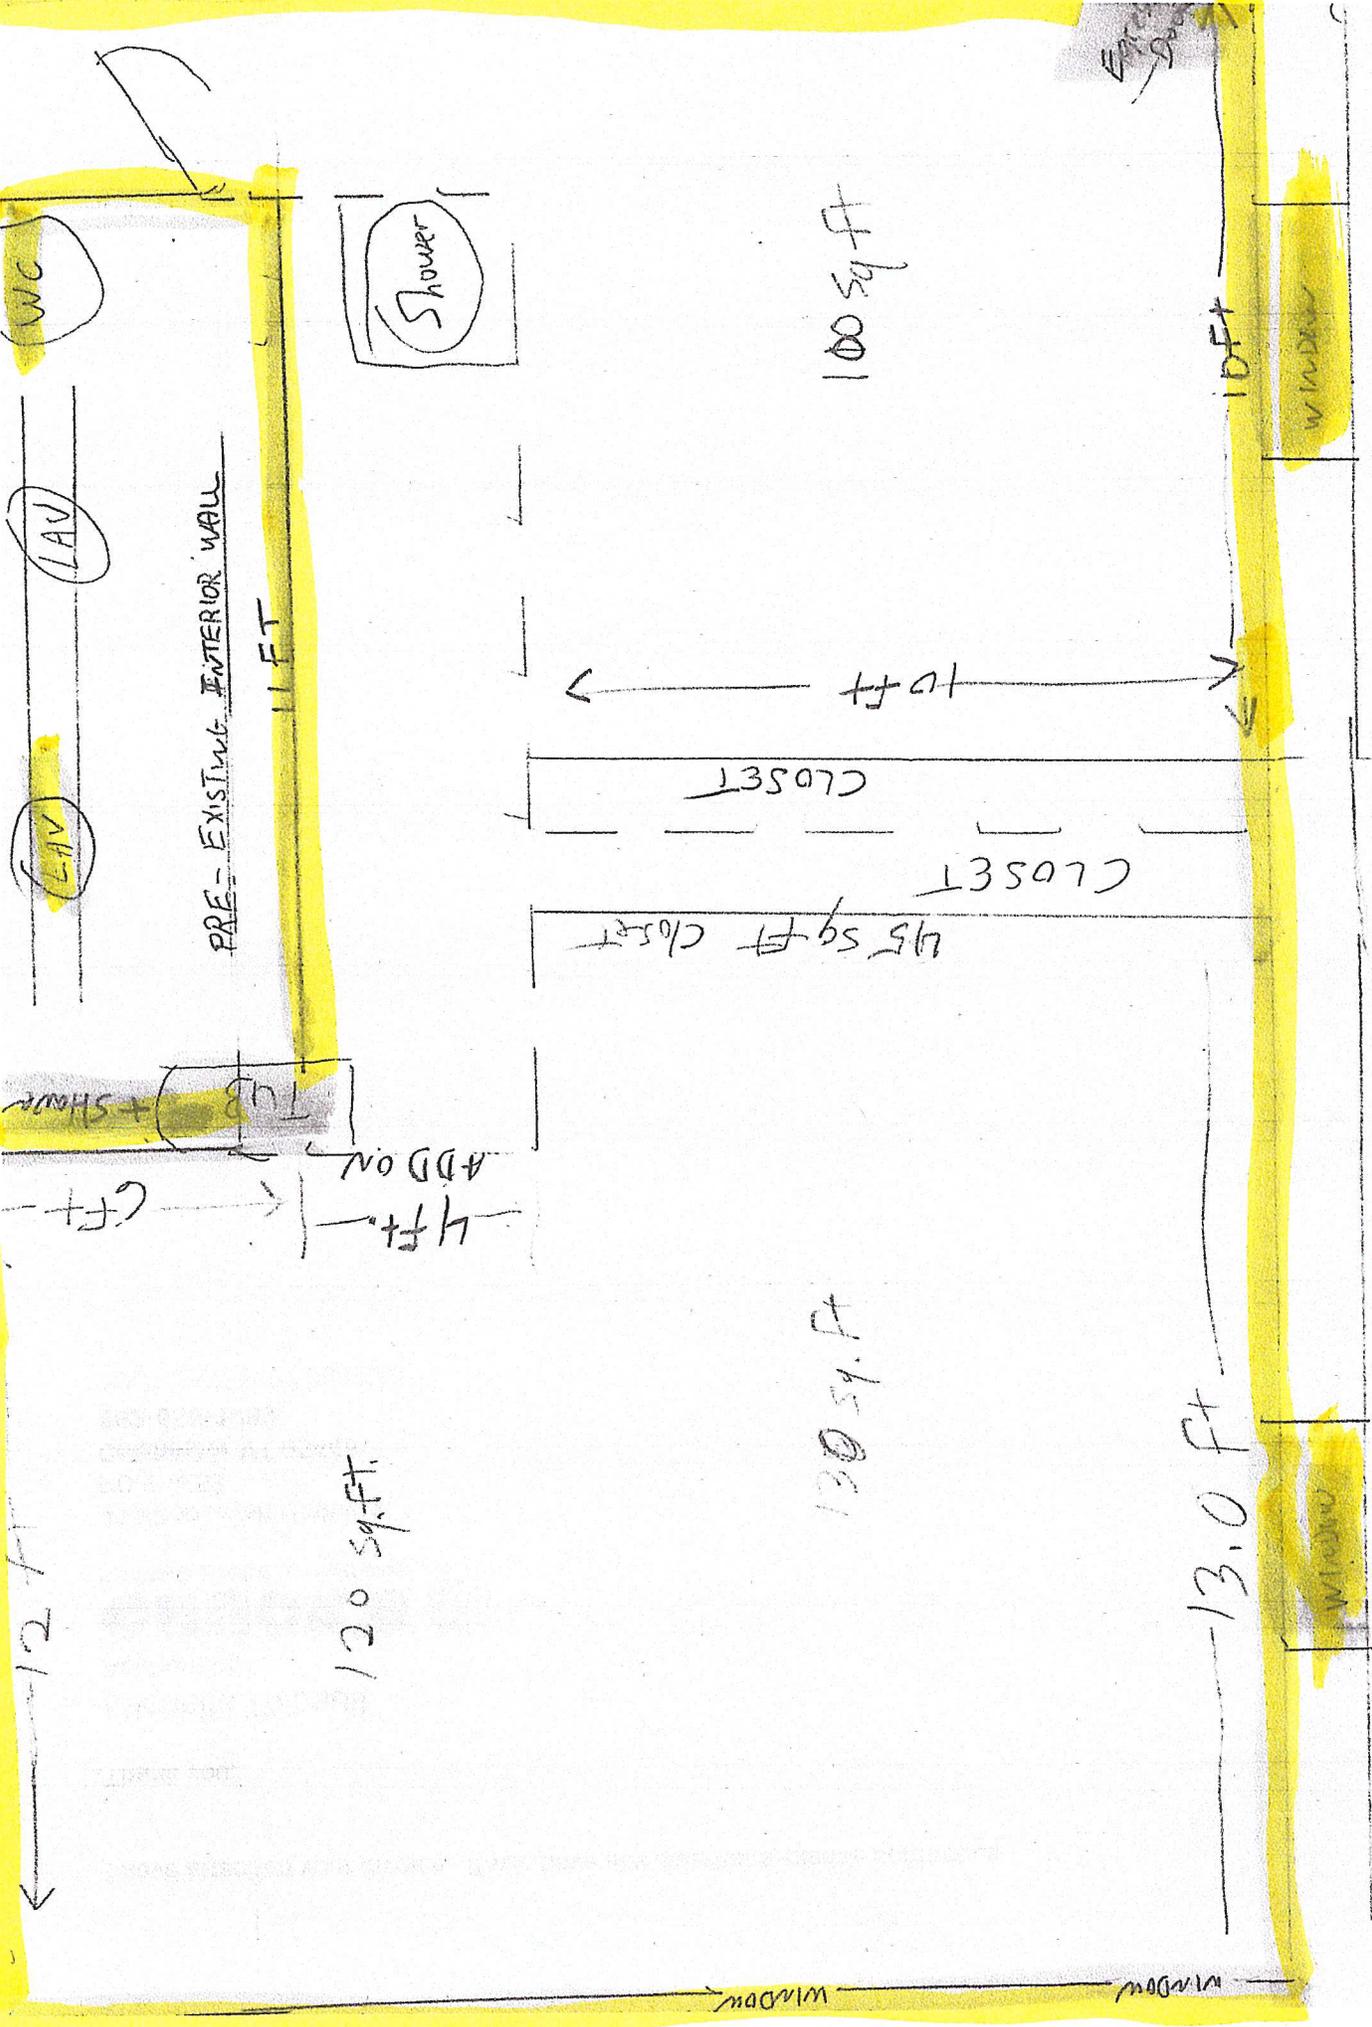

(WC)

(LAV)

(LAV)

PRE-EXISTING EXTERIOR WALL

11 FT

120 sq.ft.

4 ft
ADD ON

TUB + SHOWER

6 FT

Shower

130 sq. ft

100 sq. ft

CLOSET

CLOSET

45 sq. ft closet

10 ft

13.0 ft

10 ft

WINDOW

WINDOW

PRE-EXISTING

MAN T.D. 2.10 STATIONING STATION