

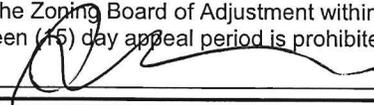
Appeal Period Expires 12/15/20  
 Zoning District R2

**Town of Essex, Vermont**  
**Application for Zoning Permit**  
 www.essex.org

Application Date 11/20/2020  
 Permit Number 2020-206

All construction is to be completed in accordance with the Town of Essex Zoning Regulations and any/all federal or state regulations now in effect. You are required to post this permit in a conspicuous location on the property during the appeal period and it must remain posted throughout the construction period. **You are required to contact the necessary state agencies to obtain state permits @ 477-2241 (Jeff McMahon, Permit Specialist).**

Any interested person may appeal the decision of the Zoning Administrator to the Zoning Board of Adjustment within fifteen (15) days of the permit's date of issuance. Commencing construction within this fifteen (15) day appeal period is prohibited by law.

Signed: 

**A** Parcel Account Numb. (Map-Parcel-Lot) 2-084-002-021  
 (found in Town Assessor's Office)  
 Property Address: 72 STONEBROOK CIRCLE ESSEX  
 Owner: Ronald and Kristie Lafountain  
 Owner Address: 72 STONEBROOK CIRCLE ESSEX  
 Owner Phone: (work) 864 4556 (home) \_\_\_\_\_  
 (cell) 989-0846 (Email) ron@chaseallied.com  
 Contractors name: same ↑ Phone: \_\_\_\_\_  
 Cell: 802 989 0846  
 Estimated Construction Dates: Start: 12/01/20 Completion: 12/30/20  
 Sq. Feet: 192 Estimated Cost (labor & materials): \$12005

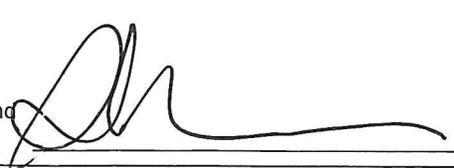
**B** Sewage Disposal (Please attach Sewer or Septic Application). N/A  
 Public  Private  Connection Fee \$ \_\_\_\_\_ Date Paid: 1/1/  
 Proposed New Bedrooms: \_\_\_\_\_ Existing Bedrooms \_\_\_\_\_

**C** Water (Please attach Water Service Application). N/A  
 Public  Private  Fee \$ \_\_\_\_\_ Date Paid: 1/1/

**D** Driveway (Please attach copy of approved Curbcut / Utility Application).  
 Date of approval 1/1/ N/A

**E** Stormwater N/A  
 Project disturbs an area greater than or equal to 1 acre – Erosion Control Permit Required. Attach completed permit application.  
 Project creates new or expands existing impervious surface greater than or equal to 1/2 acre – Erosion Control Permit and Stormwater Management Permit required. Attach completed permit application.

**F** Diagram – Show a sketch of project on reverse of this application with property lines, building, and setbacks or attach separate sheet. see attached

**G** Signature of Tenant and Signature of Owner 

**G**

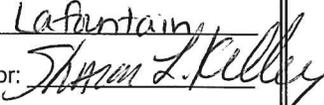
Check box(es) which describe proposed use or construction (circle choice in parenthesis).  
 N = New A = Addition R = Remodel

<i>Residential:</i>	N	A	R
Single Family	<input type="checkbox"/>	<input type="checkbox"/>	<input type="checkbox"/>
Two-family (duplex)(other)	<input type="checkbox"/>	<input type="checkbox"/>	<input type="checkbox"/>
Multi-family	<input type="checkbox"/>	<input type="checkbox"/>	<input type="checkbox"/>
Condominium / Townhouse	<input type="checkbox"/>	<input type="checkbox"/>	<input type="checkbox"/>
Mobile home	<input type="checkbox"/>	<input type="checkbox"/>	<input type="checkbox"/>
<i>Inclusions or Additions:</i>			
Garage (attached) (detached)	<input type="checkbox"/>	<input type="checkbox"/>	<input type="checkbox"/>
Porch (enclosed) (open)	<input type="checkbox"/>	<input type="checkbox"/>	<input type="checkbox"/>
Deck	<input type="checkbox"/>	<input type="checkbox"/>	<input type="checkbox"/>
Pool (in) (above) ground	<input type="checkbox"/>	<input type="checkbox"/>	<input type="checkbox"/>
Shed	<input checked="" type="checkbox"/>	<input type="checkbox"/>	<input type="checkbox"/>
Barn (residential) (agriculture)	<input type="checkbox"/>	<input type="checkbox"/>	<input type="checkbox"/>
<i>Non-residential:</i>			
Commercial / Industrial	<input type="checkbox"/>	<input type="checkbox"/>	<input type="checkbox"/>
<i>Stormwater:</i>			
Stormwater	<input type="checkbox"/>	<input type="checkbox"/>	<input type="checkbox"/>
Erosion Control	<input type="checkbox"/>	<input type="checkbox"/>	<input type="checkbox"/>
<i>Other:</i>			
Change in use	<input type="checkbox"/>	<input type="checkbox"/>	<input type="checkbox"/>
Miscellaneous	<input type="checkbox"/>	<input type="checkbox"/>	<input type="checkbox"/>
Renewal	<input type="checkbox"/>	<input type="checkbox"/>	<input type="checkbox"/>

**Office Use Only**

Fees:	Type	Amount	Date Pd
Permit		\$ <u>50-</u>	<u>1/1/</u>
Recreation		\$ _____	<u>11/30/20</u>
Recording		\$ <u>15-</u>	<u>11/30/20</u>
Certificate of Occ		\$ _____	<u>1/1/</u>
Other		\$ _____	<u>1/1/</u>

**Building Permit**  
 Approved  Rejected  Date 11/30/20

Issued to: R+K Lafountain  
 Zoning Administrator: 

Notes: \_\_\_\_\_  
 \_\_\_\_\_  
 \_\_\_\_\_

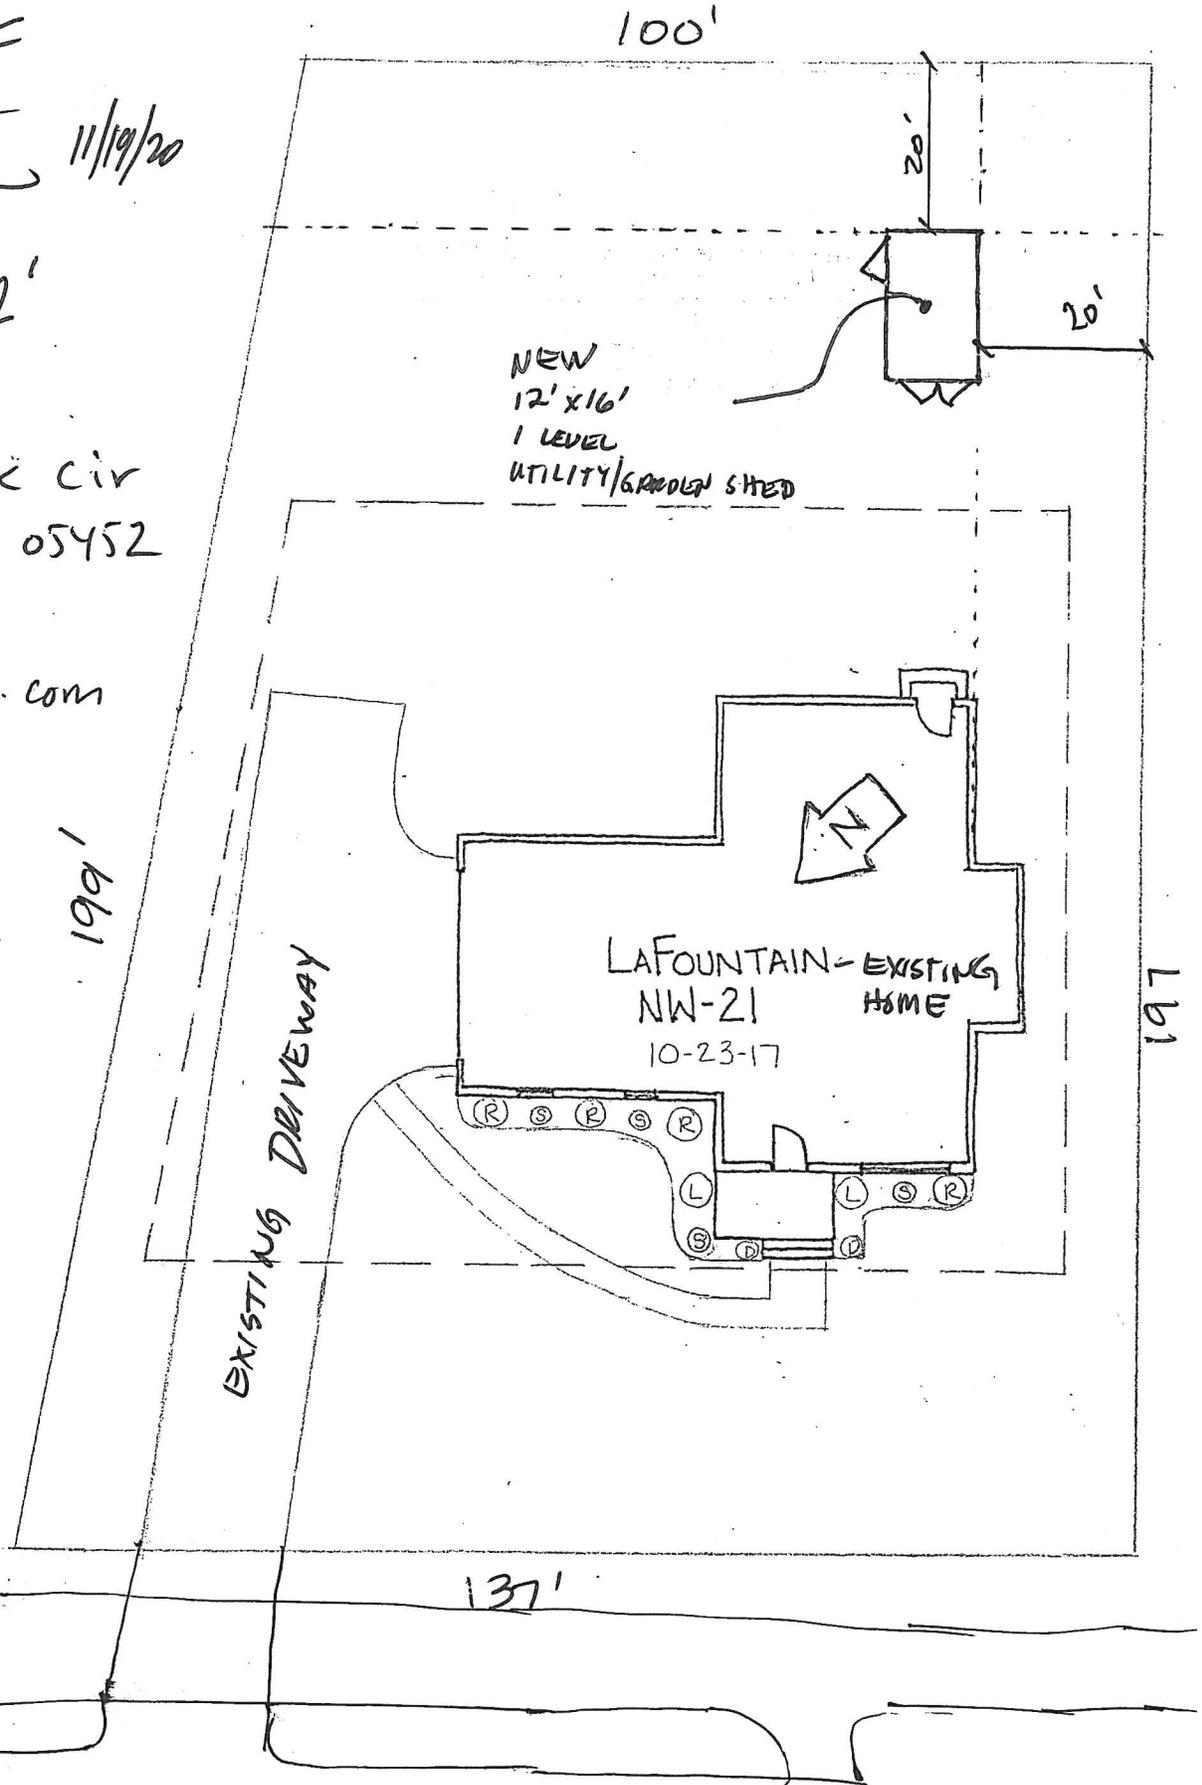
C.O. Required Yes  No

DIAGRAM F

Ron LaFountain 11/19/20

1/2" = 12'

Ron LaFountain  
72 Stonebrook Cir  
Essex Sct, VT 05452  
(802) 989-0846  
ron@chaseallied.com



STONEBROOK CIRCLE