

9147.50 done vvv

Appeal Period Expires 5/14/20  
Zoning District RR

**Town of Essex, Vermont**  
**Application for Zoning Permit**  
www.essex.org

Application Date 1/1  
Permit Number 2020-66

All construction is to be completed in accordance with the Town of Essex Zoning Regulations and any/all federal or state regulations now in effect. You are required to post this permit in a conspicuous location on the property during the appeal period and it must remain posted throughout the construction period. **You are required to contact the necessary state agencies to obtain state permits @ 477-2241 (Jeff McMahon, Permit Specialist).**

Any interested person may appeal the decision of the Zoning Administrator to the Zoning Board of Adjustment within fifteen (15) days of the permit's date of issuance. Commencing construction within this fifteen (15) day appeal period is prohibited by law.

Signed: \_\_\_\_\_

**A** Parcel Account Numb. (Map-Parcel-Lot) 2-004-003-004  
(found in Town Assessor's Office)  
Property Address: 299 River Rd, Essex Jct VT 05452  
Owner: Terry Keefe & Michelle St. Hilaire  
Owner Address: 299 River Road Essex Jct VT 05452  
Owner Phone: (work) \_\_\_\_\_ (home) \_\_\_\_\_  
(cell) 802-881-8663 (Email) mst.hilaire@orange.com  
Contractors name: Leisure World Phone: 802-862-1552  
Cell: 802-363-3253  
Estimated Construction Dates: Start: 5/14/2020 Completion: 6/11/2020  
Sq. Feet: \_\_\_\_\_ Estimated Cost (labor & materials): \$ 53,000

**B** Sewage Disposal (Please attach Sewer or Septic Application).  
Public  Private  Connection Fee \$ \_\_\_\_\_ Date Paid: \_\_\_\_\_  
Proposed New Bedrooms: \_\_\_\_\_ Existing Bedrooms: EXISTING

**C** Water (Please attach Water Service Application).  
Public  Private  Fee \$ \_\_\_\_\_ Date Paid: 1/1

**D** Driveway (Please attach copy of approved Curbcut / Utility Application).  
Date of approval 1/1 EXISTING

**E** Stormwater  
 Project disturbs an area greater than or equal to 1 acre – Erosion Control Permit Required. Attach completed permit application.  
 Project creates new or expands existing impervious surface greater than or equal to 1/2 acre – Erosion Control Permit and Stormwater Management Permit required. Attach completed permit application. N/A

**F** Diagram – Show a sketch of project on reverse of this application with property lines, building, and setbacks or attach separate sheet.

**G** see attached  
Signature of Tenant and Signature of Owner Michelle

**G**

Check box(es) which describe proposed use or construction (circle choice in parenthesis).  
N = New A = Addition R = Remodel

Residential:	N	A	R
Single Family	<input type="checkbox"/>	<input type="checkbox"/>	<input type="checkbox"/>
Two-family (duplex)(other)	<input type="checkbox"/>	<input type="checkbox"/>	<input type="checkbox"/>
Multi-family	<input type="checkbox"/>	<input type="checkbox"/>	<input type="checkbox"/>
Condominium / Townhouse	<input type="checkbox"/>	<input type="checkbox"/>	<input type="checkbox"/>
Mobile home	<input type="checkbox"/>	<input type="checkbox"/>	<input type="checkbox"/>
Inclusions or Additions:			
Garage (attached) (detached)	<input type="checkbox"/>	<input type="checkbox"/>	<input type="checkbox"/>
Porch (enclosed) (open)	<input type="checkbox"/>	<input type="checkbox"/>	<input type="checkbox"/>
Deck	<input type="checkbox"/>	<input type="checkbox"/>	<input type="checkbox"/>
Pool (in) (above) ground	<input checked="" type="checkbox"/>	<input type="checkbox"/>	<input type="checkbox"/>
Shed	<input type="checkbox"/>	<input type="checkbox"/>	<input type="checkbox"/>
Barn (residential) (agriculture)	<input type="checkbox"/>	<input type="checkbox"/>	<input type="checkbox"/>
Non-residential:			
Commercial / Industrial	<input type="checkbox"/>	<input type="checkbox"/>	<input type="checkbox"/>
Stormwater:			
Stormwater	<input type="checkbox"/>	<input type="checkbox"/>	<input type="checkbox"/>
Erosion Control	<input type="checkbox"/>	<input type="checkbox"/>	<input type="checkbox"/>
Other:			
Change in use	<input type="checkbox"/>	<input type="checkbox"/>	<input type="checkbox"/>
Miscellaneous	<input type="checkbox"/>	<input type="checkbox"/>	<input type="checkbox"/>
Renewal	<input type="checkbox"/>	<input type="checkbox"/>	<input type="checkbox"/>


**Office Use Only**

Fees:	Type	Amount	Date Pd
Permit		\$ <u>132.50</u>	<u>4/29/19</u>
Recreation		\$ _____	<u>1/1</u>
Recording		\$ <u>15</u>	<u>1/1</u>
Certificate of Occ		\$ _____	<u>1/1</u>
Other		\$ _____	<u>1/1</u>

**Building Permit**  
Approved  Rejected  Date 4/29/19  
Issued to: Terrance Keefe & Michelle St. Hilaire  
Zoning Administrator: Sharon J. Kelly  
Notes: \_\_\_\_\_  
C.O. Required Yes  No

**THIS PERMIT VALID FOR TWELVE (12) MONTHS FROM DATE OF ISSUE**

F Diagram – Provide diagram here and include all setbacks

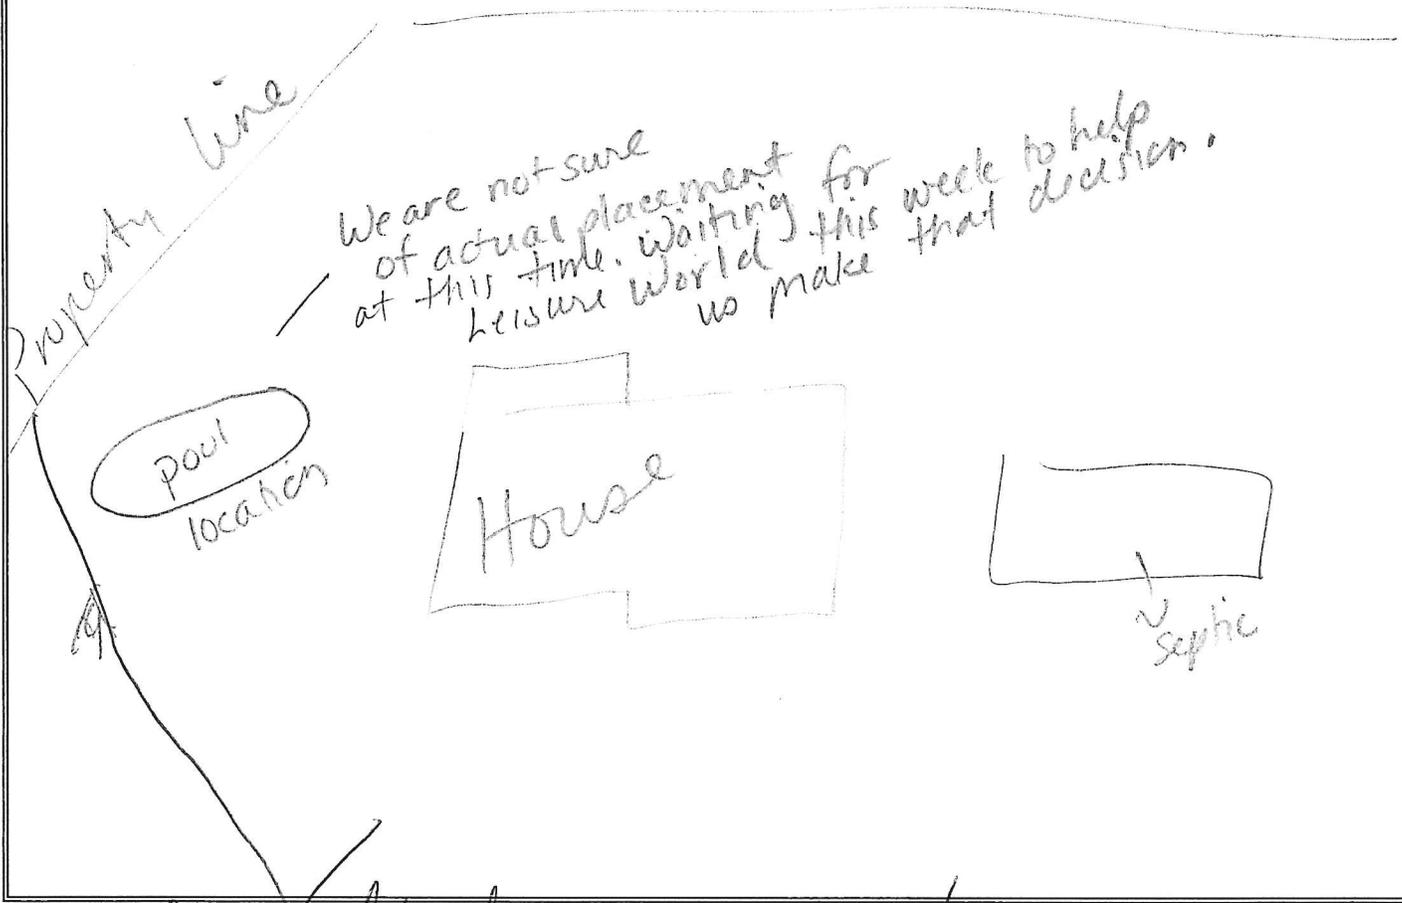

Setbacks required  
Front = 50'  
Sides = 20'  
Rear = 25'