

Appeal Period Expires 5/1/19
 Zoning District AR/C2

Town of Essex, Vermont
Application for Zoning Permit
 www.essex.org

Application Date 1/1/19
 Permit Number 2019-70

All construction is to be completed in accordance with the Town of Essex Zoning Regulations and any/all federal or state regulations now in effect. You are required to post this permit in a conspicuous location on the property during the appeal period and it must remain posted throughout the construction period. **You are required to contact the necessary state agencies to obtain state permits @ 477-2241 (Jeff McMahon, Permit Specialist).**

Any interested person may appeal the decision of the Zoning Administrator to the Zoning Board of Adjustment within fifteen (15) days of the permit's date of issuance. Commencing construction within this fifteen (15) day appeal period is prohibited by law.
 Signed: [Signature]

A Parcel Account Numb. (Map-Parcel-Lot) 2- 011-036-003
 (found in Town Assessor's Office)
 Property Address: 178 Browns River Rd
 Owner: Christian and Elizabeth Adams
 Owner Address: 178 Browns River Rd
 Owner Phone: (work) 858-1766 (home) _____
 (cell) 349-8049 (Email) _____
 Contractors name: N/A Phone: _____
 Cell: _____
 Estimated Construction Dates: Start: 5/10/19 Completion: 11/1/19
 Sq. Feet: Approx 450 Estimated Cost (labor & materials): \$ 2500

B Sewage Disposal (Please attach Sewer or Septic Application).
 Public Private Connection Fee \$ _____ Date Paid: ___/___/___
 Proposed New Bedrooms: ___ Existing Bedrooms: ___

C Water (Please attach Water Service Application).
 Public Private Fee \$ _____ Date Paid: ___/___/___

D Driveway (Please attach copy of approved Curbcut / Utility Application).
 Date of approval: ___/___/___

E Stormwater
 Project disturbs an area greater than or equal to 1 acre – Erosion Control Permit Required. Attach completed permit application.
 Project creates new or expands existing impervious surface greater than or equal to 1/2 acre – Erosion Control Permit and Stormwater Management Permit required. Attach completed permit application.

F Diagram – Show a sketch of project on reverse of this application with property lines, building, and setbacks or attach separate sheet.

G See attached
 Signature of Tenant and Signature of Owner: [Signature]

G

Check box(es) which describe proposed use or construction (circle choice in parenthesis).
 N = New A = Addition **R** = Remodel

Residential:

Single Family	<input type="checkbox"/>	<input type="checkbox"/>	<input type="checkbox"/>
Two-family (duplex)(other)	<input type="checkbox"/>	<input type="checkbox"/>	<input type="checkbox"/>
Multi-family	<input type="checkbox"/>	<input type="checkbox"/>	<input type="checkbox"/>
Condominium / Townhouse	<input type="checkbox"/>	<input type="checkbox"/>	<input type="checkbox"/>
Mobile home	<input type="checkbox"/>	<input type="checkbox"/>	<input type="checkbox"/>

Inclusions or Additions:

Garage (<u>attached</u>) (detached)	<input type="checkbox"/>	<input type="checkbox"/>	<input type="checkbox"/>
Porch (<u>enclosed</u>) (open)	<input checked="" type="checkbox"/>	<input type="checkbox"/>	<input type="checkbox"/>
Deck	<input type="checkbox"/>	<input type="checkbox"/>	<input checked="" type="checkbox"/>
Pool (in) (above) ground	<input type="checkbox"/>	<input type="checkbox"/>	<input type="checkbox"/>
Shed	<input type="checkbox"/>	<input type="checkbox"/>	<input type="checkbox"/>
Barn (residential) (agriculture)	<input type="checkbox"/>	<input type="checkbox"/>	<input type="checkbox"/>

Non-residential:

Commercial / Industrial	<input type="checkbox"/>	<input type="checkbox"/>	<input type="checkbox"/>
-------------------------	--------------------------	--------------------------	--------------------------

Stormwater:

Stormwater	<input type="checkbox"/>	<input type="checkbox"/>	<input type="checkbox"/>
Erosion Control	<input type="checkbox"/>	<input type="checkbox"/>	<input type="checkbox"/>

Other:

Change in use	<input type="checkbox"/>	<input type="checkbox"/>	<input type="checkbox"/>
Miscellaneous	<input type="checkbox"/>	<input type="checkbox"/>	<input type="checkbox"/>
Renewal	<input type="checkbox"/>	<input type="checkbox"/>	<input type="checkbox"/>

Office Use Only


Fees:	Type	Amount	Date Pd
Permit		\$ <u>50-</u>	<u>4/22/19</u>
Recording		\$ _____	<u>4/22/19</u>
Certificate of Occ		\$ _____	<u>1/1/19</u>
Other		\$ _____	<u>1/1/19</u>

Building Permit
 Approved Rejected Date 4/22/19
 Issued to: Christian + Elie Adams
 Zoning Administrator: [Signature]
 Notes: _____
 C.O. Required Yes No

THIS PERMIT VALID FOR TWELVE (12) MONTHS FROM DATE OF ISSUE


Adams
178 Browns Ave Rd

--- = current deck (30' x 12')
--- = replacement (36' x 18')

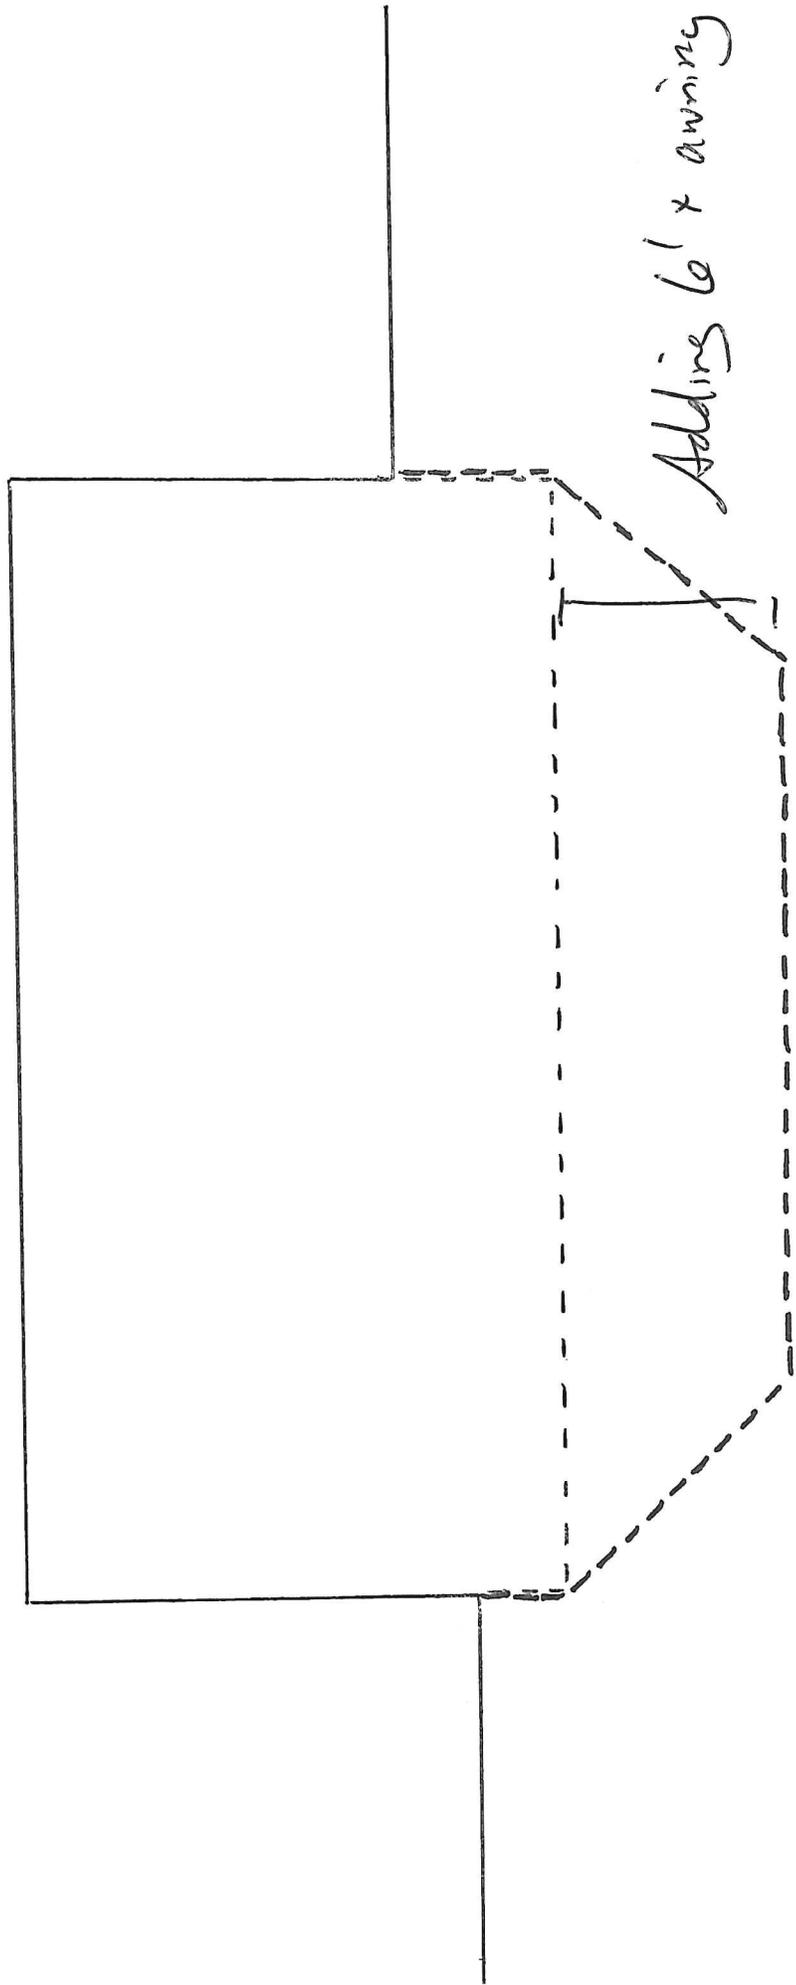

Adding 6' x awning

Adams - 178 Browns River Rd

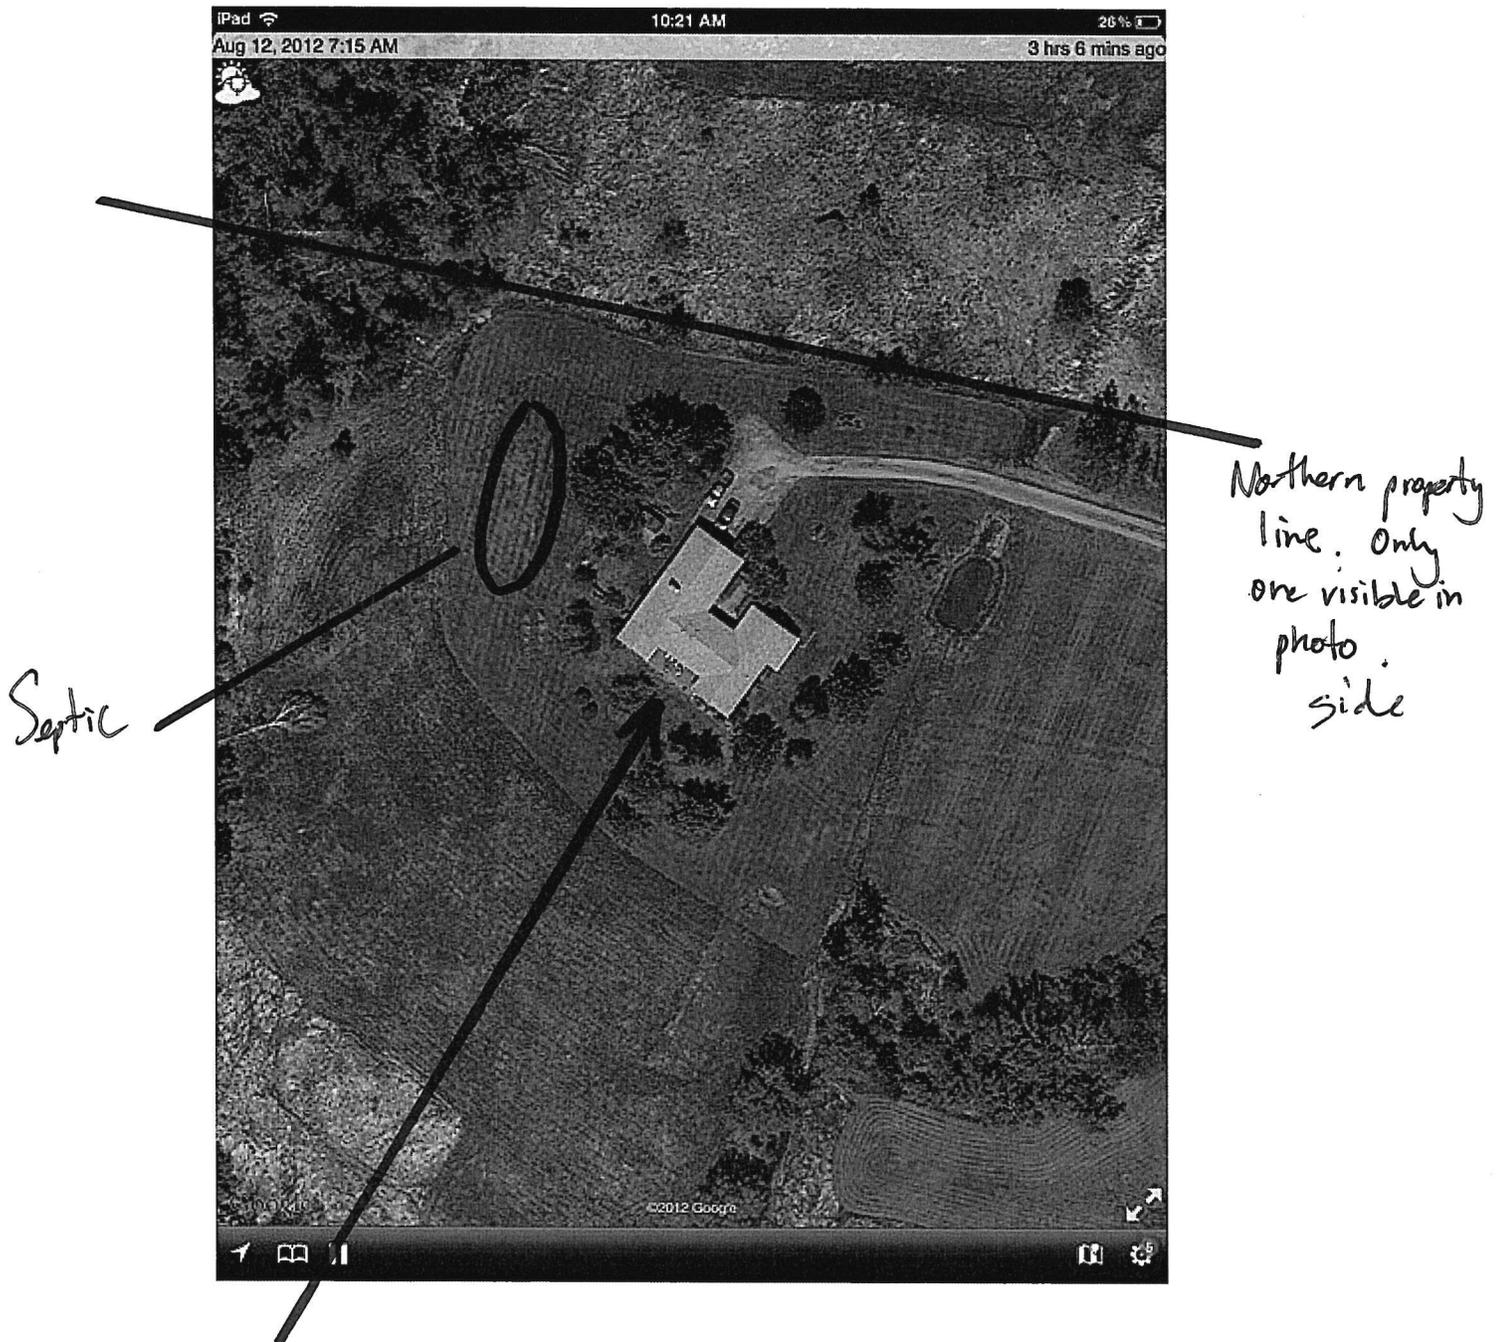

This is the deck to be replaced.

100' from septic.

300' + from south line - side

300' + from west line - rear