

Appeal Period Expires 7/11/18
 Zoning District R2

Town of Essex, Vermont
Application for Zoning Permit
 www.essex.org

Application Date 1/1
 Permit Number 2018-132

All construction is to be completed in accordance with the Town of Essex Zoning Regulations and any/all federal or state regulations now in effect. You are required to post this permit in a conspicuous location on the property during the appeal period and it must remain posted throughout the construction period. **You are required to contact the necessary state agencies to obtain state permits @ 477-2241 (Jeff McMahon, Permit Specialist).**

Any interested person may appeal the decision of the Zoning Administrator to the Zoning Board of Adjustment within fifteen (15) days of the permit's date of issuance. Commencing construction within this fifteen (15) day appeal period is prohibited by law.

Signed: [Signature]

A Parcel Account Num. (Map-Parcel-Lot) 2-044-060-000
 (found in Town Assessor's Office)
 Property Address: 57 Tanglewood Dr.
 Owner: Michael S. & Julie K. Allen
 Owner Address: _____
 Owner Phone: (work) _____ (home) _____
Self (cell) 802 734 4727 (Email) miscal@hotmail.com
 Contractors name: _____ Phone: _____
 Cell: _____
 Estimated Construction Dates: Start: 7/11/18 Completion: 8/11/19
 Sq. Feet: 144 Estimated Cost (labor & materials): \$ 1600

G

Check box(es) which describe proposed use or construction (circle choice in parenthesis).
 N = New A = Addition R = Remodel

| | | | |
|----------------------------------|--------------------------|--------------------------|-------------------------------------|
| <i>Residential:</i> | N | A | R |
| Single Family | <input type="checkbox"/> | <input type="checkbox"/> | <input type="checkbox"/> |
| Two-family (duplex)(other) | <input type="checkbox"/> | <input type="checkbox"/> | <input type="checkbox"/> |
| Multi-family | <input type="checkbox"/> | <input type="checkbox"/> | <input type="checkbox"/> |
| Condominium / Townhouse | <input type="checkbox"/> | <input type="checkbox"/> | <input type="checkbox"/> |
| Mobile home | <input type="checkbox"/> | <input type="checkbox"/> | <input type="checkbox"/> |
| <i>Inclusions or Additions:</i> | | | |
| Garage (attached) (detached) | <input type="checkbox"/> | <input type="checkbox"/> | <input type="checkbox"/> |
| Porch (enclosed) (open) | <input type="checkbox"/> | <input type="checkbox"/> | <input type="checkbox"/> |
| Deck <u>Adding 144 SF</u> | <input type="checkbox"/> | <input type="checkbox"/> | <input checked="" type="checkbox"/> |
| Pool (in) (above) ground | <input type="checkbox"/> | <input type="checkbox"/> | <input type="checkbox"/> |
| Shed | <input type="checkbox"/> | <input type="checkbox"/> | <input type="checkbox"/> |
| Barn (residential) (agriculture) | <input type="checkbox"/> | <input type="checkbox"/> | <input type="checkbox"/> |
| <i>Non-residential:</i> | | | |
| Commercial / Industrial | <input type="checkbox"/> | <input type="checkbox"/> | <input type="checkbox"/> |
| <i>Stormwater:</i> | | | |
| Stormwater | <input type="checkbox"/> | <input type="checkbox"/> | <input type="checkbox"/> |
| Erosion Control | <input type="checkbox"/> | <input type="checkbox"/> | <input type="checkbox"/> |
| <i>Other:</i> | | | |
| Change in use | <input type="checkbox"/> | <input type="checkbox"/> | <input type="checkbox"/> |
| Miscellaneous | <input type="checkbox"/> | <input type="checkbox"/> | <input type="checkbox"/> |
| Renewal | <input type="checkbox"/> | <input type="checkbox"/> | <input type="checkbox"/> |

B Sewage Disposal (Please attach Sewer or Septic Application).
 Public Private Connection Fee \$ _____ Date Paid: 1/1/
 Proposed New Bedrooms: _____ Existing Bedrooms _____

C Water (Please attach Water Service Application).
 Public Private Fee \$ _____ Date Paid: 1/1/

D Driveway (Please attach copy of approved Curbcut / Utility Application).
 Date of approval 1/1/ Existing

E Stormwater N/A
 Project disturbs an area greater than or equal to 1 acre – Erosion Control Permit Required. Attach completed permit application.
 Project creates new or expands existing impervious surface greater than or equal to 1/2 acre – Erosion Control Permit and Stormwater Management Permit required. Attach completed permit application.

F Diagram – Show a sketch of project on reverse of this application with property lines, building, and setbacks or attach separate sheet.

G Adding 144 sq ft. to existing Deck.

Signature of Tenant and Signature of Owner [Signature]


Office Use Only

| | | | |
|--------------------|------|--------------|----------------|
| Fees: | Type | Amount | Date Pd |
| Permit | | \$ <u>50</u> | <u>6/26/18</u> |
| Recreation | | \$ _____ | <u>6/26/18</u> |
| Recording | | \$ <u>10</u> | <u>1/1/</u> |
| Certificate of Occ | | \$ _____ | <u>1/1/</u> |
| Other | | \$ _____ | <u>1/1/</u> |


Building Permit
 Approved Rejected Date 6/26/18
 Issued to: M.+J. Allen
 Zoning Administrator: [Signature]
 Notes: _____
 C.O. Required Yes No

Proposed


1'00"

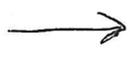

4'04"

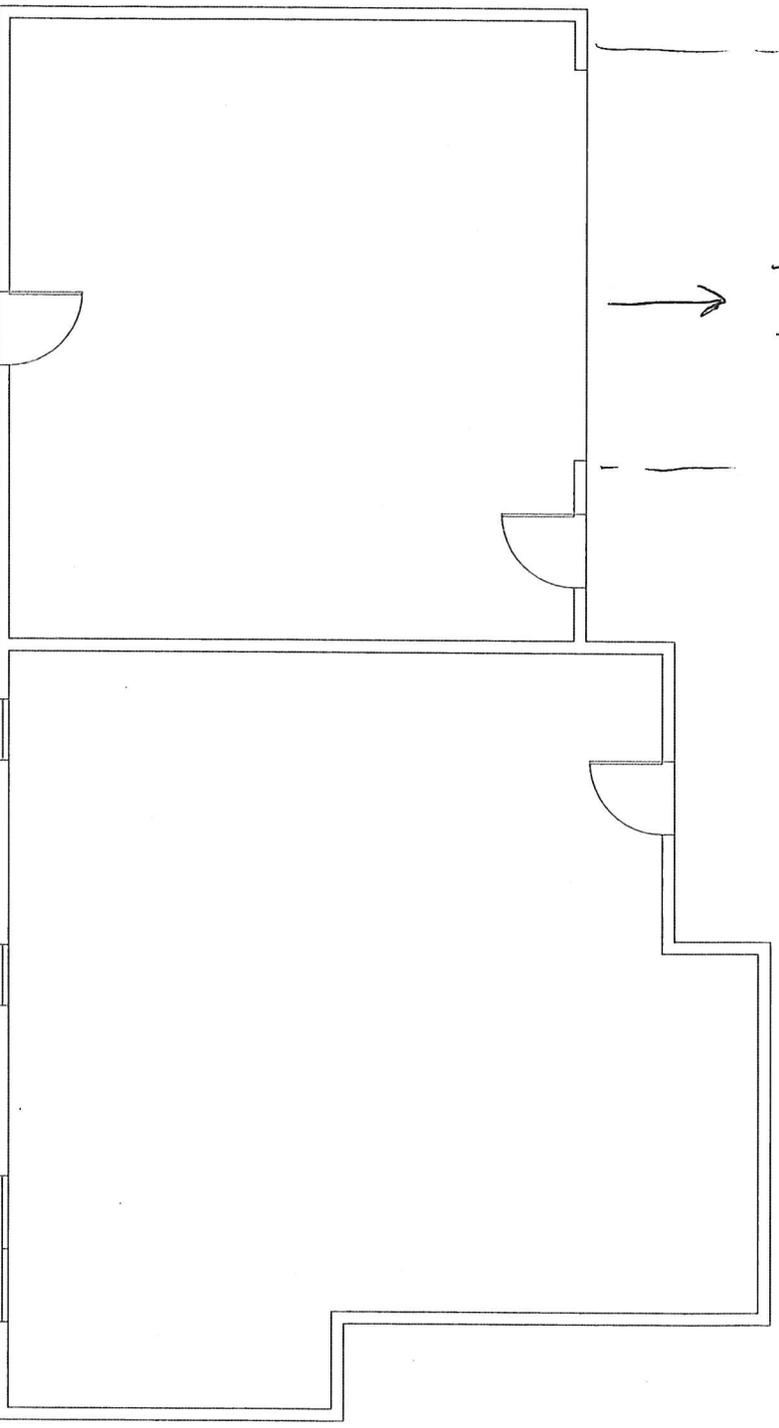


52

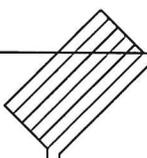

~~Existing~~ Proposed

Existing

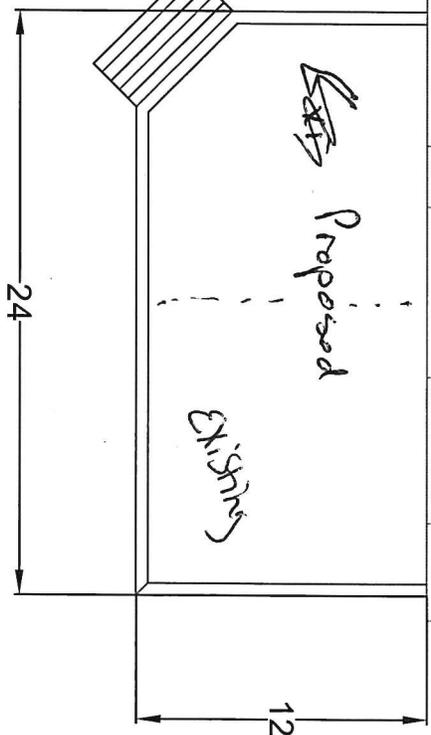

24

12



.0051



2'00"