

Appeal Period Expires 9/11/18
 Zoning District R2

Town of Essex, Vermont
Application for Zoning Permit
 www.essex.org

Application Date 8/27/18
 Permit Number 2018-181

All construction is to be completed in accordance with the Town of Essex Zoning Regulations and any/all federal or state regulations now in effect. You are required to post this permit in a conspicuous location on the property during the appeal period and it must remain posted throughout the construction period. You are required to contact the necessary state agencies to obtain state permits @ 477-2241 (Jeff McMahon, Permit Specialist).

Any interested person may appeal the decision of the Zoning Administrator to the Zoning Board of Adjustment within fifteen (15) days of the permit's date of issuance. Commencing construction within this fifteen (15) day appeal period is prohibited by law.

Signed: Steven L. Bernier

Parcel Account Numb. (Map-Parcel-Lot) 2- 039-001-009
 (found in Town Assessor's Office)
 Property Address: 6 Sage Circle
 Owner: Steven L. Bernier Johnny-Sue Bernier
 Owner Address: 6 Sage Circle
 Owner Phone: (work) _____ (home) 879-3992
 (cell) 598-1702 (Email) _____
 Contractors name: Self Phone: _____
 Estimated Construction Dates: Start: 8/30/18 Completion: 9/30/18
 Sq. Feet: 120 Estimated Cost (labor & materials): \$ 1500

G

Check box(es) which describe proposed use or construction (circle choice in parenthesis).
 N = New A = Addition R = Remodel

<i>Residential:</i>	N	A	R
Single Family	<input type="checkbox"/>	<input type="checkbox"/>	<input type="checkbox"/>
Two-family (duplex)(other)	<input type="checkbox"/>	<input type="checkbox"/>	<input type="checkbox"/>
Multi-family	<input type="checkbox"/>	<input type="checkbox"/>	<input type="checkbox"/>
Condominium / Townhouse	<input type="checkbox"/>	<input type="checkbox"/>	<input type="checkbox"/>
Mobile home	<input type="checkbox"/>	<input type="checkbox"/>	<input type="checkbox"/>
<i>Inclusions or Additions:</i>			
Garage (attached) (detached)	<input type="checkbox"/>	<input type="checkbox"/>	<input type="checkbox"/>
Porch (enclosed) (open)	<input type="checkbox"/>	<input type="checkbox"/>	<input type="checkbox"/>
Deck	<input type="checkbox"/>	<input type="checkbox"/>	<input type="checkbox"/>
Pool (in) (above) ground	<input type="checkbox"/>	<input type="checkbox"/>	<input type="checkbox"/>
Shed	<input checked="" type="checkbox"/>	<input type="checkbox"/>	<input type="checkbox"/>
Barn (residential) (agriculture)	<input type="checkbox"/>	<input type="checkbox"/>	<input type="checkbox"/>
<i>Non-residential:</i>			
Commercial / Industrial	<input type="checkbox"/>	<input type="checkbox"/>	<input type="checkbox"/>
<i>Stormwater:</i>			
Stormwater	<input type="checkbox"/>	<input type="checkbox"/>	<input type="checkbox"/>
Erosion Control	<input type="checkbox"/>	<input type="checkbox"/>	<input type="checkbox"/>
<i>Other:</i>			
Change in use	<input type="checkbox"/>	<input type="checkbox"/>	<input type="checkbox"/>
Miscellaneous	<input type="checkbox"/>	<input type="checkbox"/>	<input type="checkbox"/>
Renewal	<input type="checkbox"/>	<input type="checkbox"/>	<input type="checkbox"/>

B Sewage Disposal (Please attach Sewer or Septic Application).
 Public Private Connection Fee \$ N/A Date Paid: 1/1
 Proposed New Bedrooms: 0 Existing Bedrooms: 0

C Water (Please attach Water Service Application).
 Public Private Fee \$ N/A Date Paid: 1/1

D Driveway (Please attach copy of approved Curbside / Utility Application).
 Date of approval 1/1 EXISTING

E Stormwater
 Project disturbs an area greater than or equal to 1 acre - Erosion Control Permit Required. Attach completed permit application. N/A
 Project creates new or expands existing impervious surface greater than or equal to 1/2 acre - Erosion Control Permit and Stormwater Management Permit required. Attach completed permit application.

F Diagram - Show a sketch of project on reverse of this application with property lines, building, and setbacks or attach separate sheet.

G
Over
 Signature of Tenant and Signature of Owner Steven Bernier

Office Use Only

Fees:	Type	Amount	Date Pd
Permit		\$ <u>50.-</u>	<u>1/1</u>
Recreation		\$ _____	<u>8/27/18</u>
Recording		\$ <u>10.-</u>	<u>1/1</u>
Certificate of Occ		\$ _____	<u>1/1</u>
Other		\$ _____	<u>1/1</u>

Building Permit 8/27/18
 Approved Rejected Date 8/27/18


Issued to: _____
 Zoning Administrator: Sharon L. Kelley

Notes: _____

C.O. Required Yes No

F Diagram - Provide diagram here and include all setbacks

2' side + rear property line
100s.f. or less

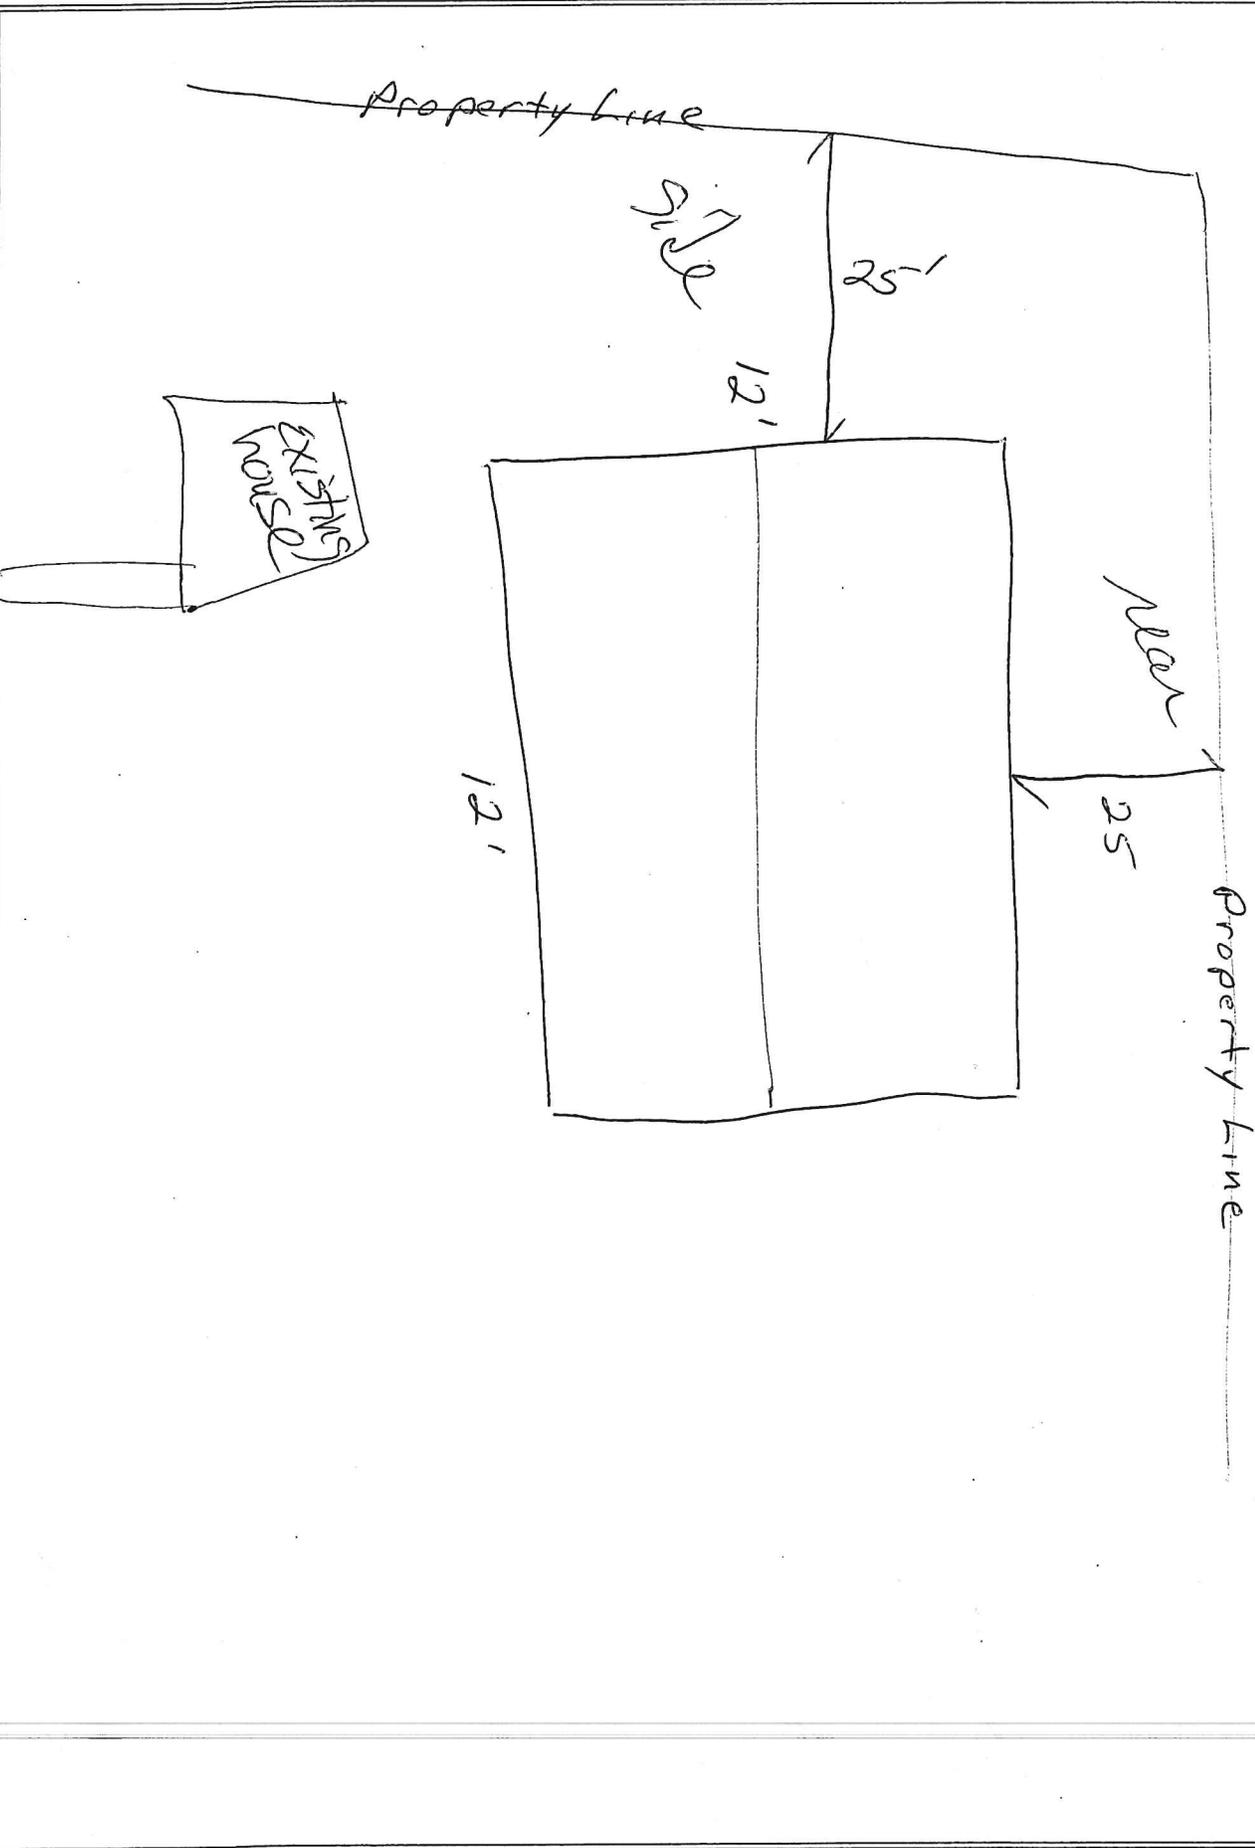

Sales Circle