

Appeal Period Expires 8/21/18
 Zoning District R2

Town of Essex, Vermont
Application for Zoning Permit
 www.essex.org

Application Date 1/1/18
 Permit Number 2018-1163

All construction is to be completed in accordance with the Town of Essex Zoning Regulations and any/all federal or state regulations now in effect. You are required to post this permit in a conspicuous location on the property during the appeal period and it must remain posted throughout the construction period. **You are required to contact the necessary state agencies to obtain state permits @ 477-2241 (Jeff McMahan, Permit Specialist).**

Any interested person may appeal the decision of the Zoning Administrator to the Zoning Board of Adjustment within fifteen (15) days of the permit's date of issuance. Commencing construction within this fifteen (15) day appeal period is prohibited by law.

Signed: Norman Barber

A Parcel Account Numb. (Map-Parcel-Lot) 2- 045-020-001
 (found in Town Assessor's Office)
 Property Address: 3A Clara Hill Lane
 Owner: Norman J. & Sharon M. Barber
 Owner Address: _____
 Owner Phone: (work) _____ (home) _____
 (cell) 363 9269 (Email) _____
 Contractors name: Self Phone: _____
 Cell: _____
 Estimated Construction Dates: Start: 8/21/18 Completion: 8/1/19
 Sq. Feet: 120 Estimated Cost (labor & materials): \$ 4,000

B Sewage Disposal (Please attach Sewer or Septic Application).
 Public Private Connection Fee \$ _____ Date Paid: 1/1/18
 Proposed New Bedrooms: 0 Existing Bedrooms _____

C Water (Please attach Water Service Application).
 Public Private Fee \$ _____ Date Paid: 1/1/18

D Driveway (Please attach copy of approved Curbcut / Utility Application).
 Date of approval 1/1/18 N/A

E Stormwater
 Project disturbs an area greater than or equal to 1 acre – Erosion Control Permit Required. Attach completed permit application.
 Project creates new or expands existing impervious surface greater than or equal to 1/2 acre – Erosion Control Permit and Stormwater Management Permit required. Attach completed permit application.

F Diagram – Show a sketch of project on reverse of this application with property lines, building, and setbacks or attach separate sheet.

G Signature of Tenant and Signature of Owner
Norman J. Barber

G

Check box(es) which describe proposed use or construction (circle choice in parenthesis).
 N = New A = Addition R = Remodel

<i>Residential:</i>	N	A	R
Single Family	<input type="checkbox"/>	<input type="checkbox"/>	<input checked="" type="checkbox"/>
Two-family (duplex)(other)	<input type="checkbox"/>	<input type="checkbox"/>	<input type="checkbox"/>
Multi-family	<input type="checkbox"/>	<input type="checkbox"/>	<input type="checkbox"/>
Condominium / Townhouse	<input type="checkbox"/>	<input type="checkbox"/>	<input type="checkbox"/>
Mobile home	<input type="checkbox"/>	<input type="checkbox"/>	<input type="checkbox"/>
<i>Inclusions or Additions:</i>			
Garage (attached) (detached)	<input type="checkbox"/>	<input type="checkbox"/>	<input type="checkbox"/>
Porch (enclosed) (open)	<input type="checkbox"/>	<input type="checkbox"/>	<input type="checkbox"/>
Deck <u>9'6x9'6</u>	<input checked="" type="checkbox"/>	<input type="checkbox"/>	<input type="checkbox"/>
Pool (in) (above) ground	<input type="checkbox"/>	<input type="checkbox"/>	<input type="checkbox"/>
Shed	<input type="checkbox"/>	<input type="checkbox"/>	<input type="checkbox"/>
Barn (residential) (agriculture)	<input type="checkbox"/>	<input type="checkbox"/>	<input type="checkbox"/>
<i>Non-residential:</i>			
Commercial / Industrial	<input type="checkbox"/>	<input type="checkbox"/>	<input type="checkbox"/>
<i>Stormwater:</i>			
Stormwater	<input type="checkbox"/>	<input type="checkbox"/>	<input type="checkbox"/>
Erosion Control	<input type="checkbox"/>	<input type="checkbox"/>	<input type="checkbox"/>
<i>Other:</i>			
Change in use	<input type="checkbox"/>	<input type="checkbox"/>	<input type="checkbox"/>
Miscellaneous	<input type="checkbox"/>	<input type="checkbox"/>	<input type="checkbox"/>
Renewal	<input type="checkbox"/>	<input type="checkbox"/>	<input type="checkbox"/>

Office Use Only


Fees:	Type	Amount	Date Pd
Permit		\$ <u>50</u>	<u>8/21/18</u>
Recreation		\$ _____	
Recording		\$ <u>10</u>	<u>8/21/18</u>
Certificate of Occ		\$ _____	
Other		\$ _____	

Building Permit
 Approved Rejected Date 8/6/18
 Issued to: Norman J. & Sharon M. Barber
 Zoning Administrator: John Kelley

Notes: energy info given

C.O. Required Yes No

NORM BARBER
3A CLARA HILL LANE

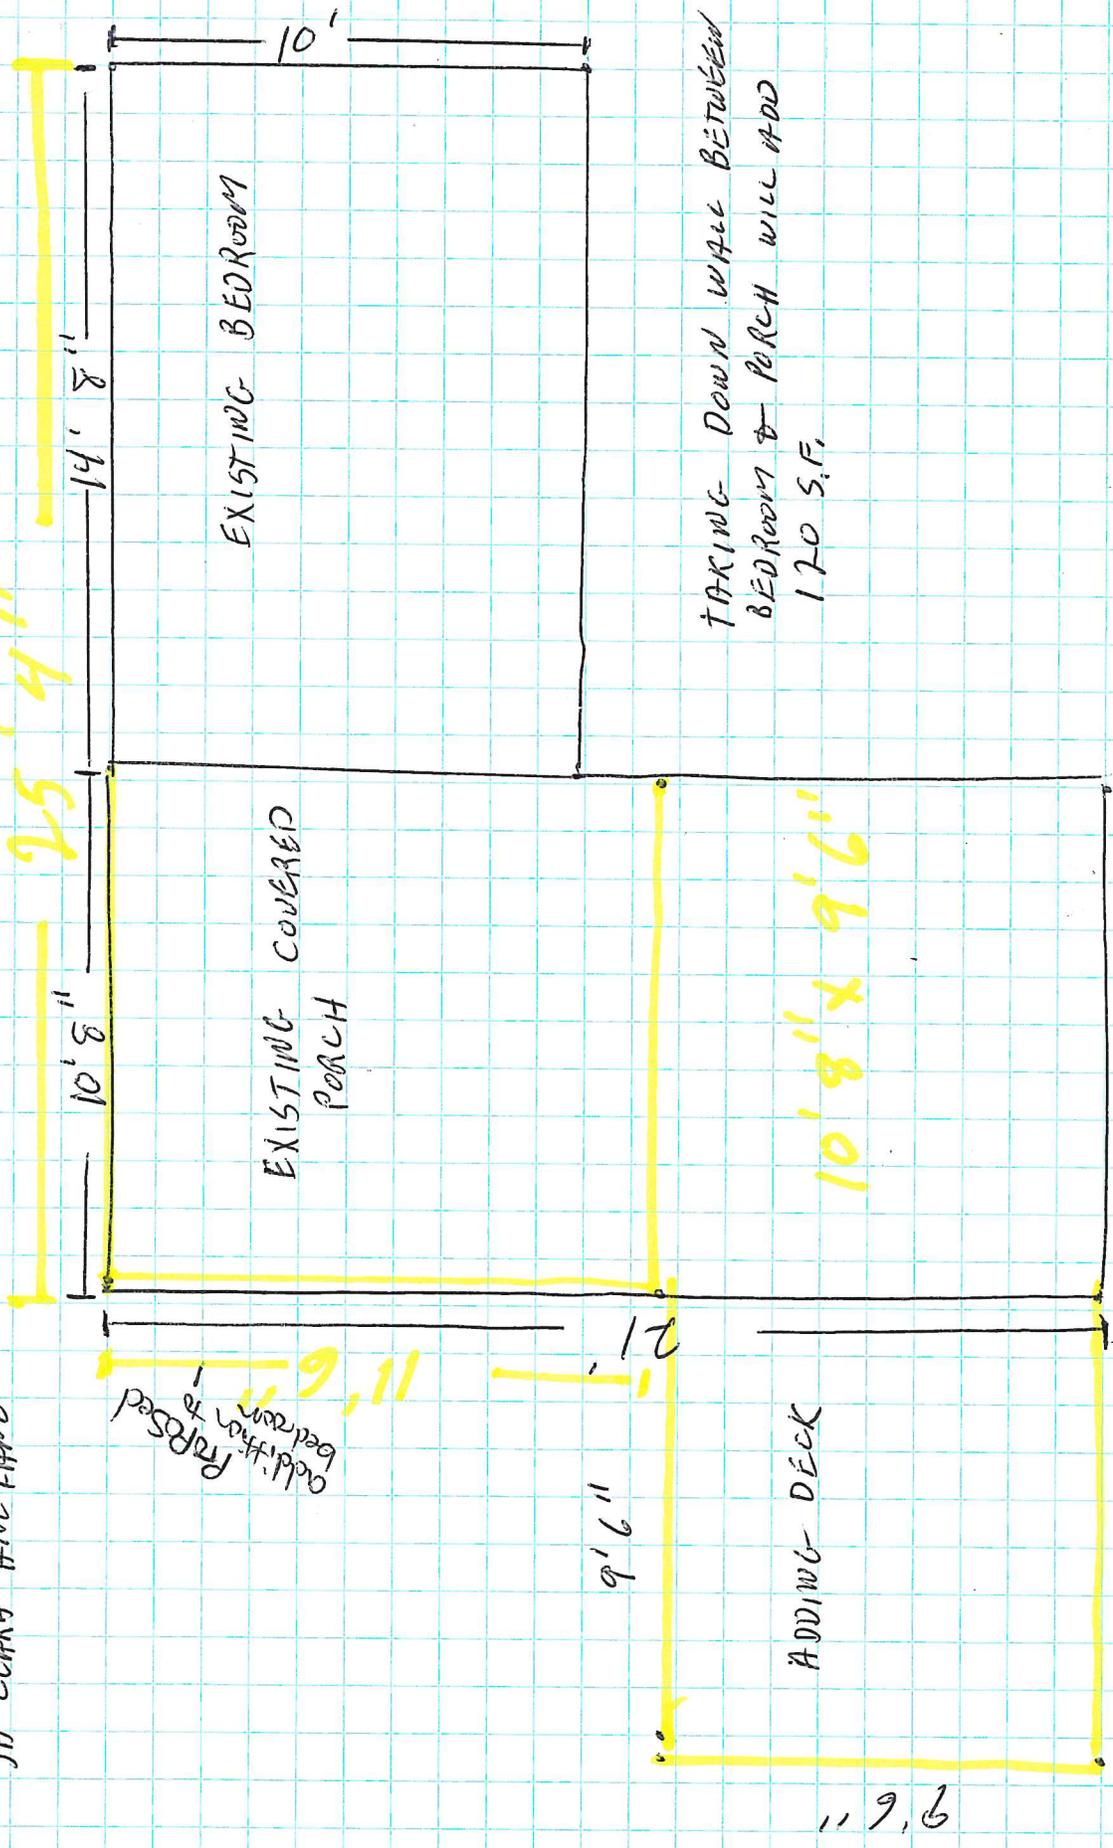

TAKING DOWN WALL BETWEEN
BEDROOM & PORCH WILL ADD
170 S.F.

Adding to
bed room

10' 8" x 9' 6"

ADDING DECK

11' 9, 6"