

Appeal Period Expires 10/18/18
 Zoning District AR
Town of Essex, Vermont
Application for Zoning Permit
 www.essex.org
 Application Date 1/1
 Permit Number 2018-217

All construction is to be completed in accordance with the Town of Essex Zoning Regulations and any/all federal or state regulations now in effect. You are required to post this permit in a conspicuous location on the property during the appeal period and it must remain posted throughout the construction period. You are required to contact the necessary state agencies to obtain state permits @ 477-2241 (Jeff McMahon, Permit Specialist).

Any interested person may appeal the decision of the Zoning Administrator to the Zoning Board of Adjustment within fifteen (15) days of the permit's date of issuance. Commencing construction within this fifteen (15) day appeal period is prohibited by law.

Signed: [Signature]

Parcel Account Num. (Map-Parcel-Lot) 2-015-008-006
 (found in Town Assessor's Office)
 Property Address: 56 CATELLA ROAD
 Owner: EMMA LISKOWSKY
 Owner Address: 56 CATELLA ROAD
 Owner Phone: (work) _____ (home) 876 7656
 (cell) 309 0790 (Email) _____
 Contractors name: THOMAS VARNHAM Phone: _____
 Cell: 752 6654
 Estimated Construction Dates: Start: 10/18/18 Completion: 11/18/18
 Sq. Feet: 288 Estimated Cost (labor & materials): \$ 1500

G			
Check box(es) which describe proposed use or construction (circle choice in parenthesis).			
N = New A = Addition R = Remodel			
Residential:	N	A	R
Single Family	<input type="checkbox"/>	<input type="checkbox"/>	<input type="checkbox"/>
Two-family (duplex)(other)	<input type="checkbox"/>	<input type="checkbox"/>	<input type="checkbox"/>
Multi-family	<input type="checkbox"/>	<input type="checkbox"/>	<input type="checkbox"/>
Condominium / Townhouse	<input type="checkbox"/>	<input type="checkbox"/>	<input type="checkbox"/>
Mobile home	<input type="checkbox"/>	<input type="checkbox"/>	<input type="checkbox"/>
Inclusions or Additions:			
Garage (attached) (detached)	<input type="checkbox"/>	<input type="checkbox"/>	<input type="checkbox"/>
Porch (enclosed) (open)	<input type="checkbox"/>	<input type="checkbox"/>	<input type="checkbox"/>
Deck	<input type="checkbox"/>	<input type="checkbox"/>	<input type="checkbox"/>
Pool (in) (above) ground	<input type="checkbox"/>	<input type="checkbox"/>	<input type="checkbox"/>
Shed	<input checked="" type="checkbox"/>	<input type="checkbox"/>	<input type="checkbox"/>
Barn (residential) (agriculture)	<input type="checkbox"/>	<input type="checkbox"/>	<input type="checkbox"/>
Non-residential:			
Commercial / Industrial	<input type="checkbox"/>	<input type="checkbox"/>	<input type="checkbox"/>
Stormwater:			
Stormwater	<input type="checkbox"/>	<input type="checkbox"/>	<input type="checkbox"/>
Erosion Control	<input type="checkbox"/>	<input type="checkbox"/>	<input type="checkbox"/>
Other:			
Change in use	<input type="checkbox"/>	<input type="checkbox"/>	<input type="checkbox"/>
Miscellaneous	<input type="checkbox"/>	<input type="checkbox"/>	<input type="checkbox"/>
Renewal	<input type="checkbox"/>	<input type="checkbox"/>	<input type="checkbox"/>

B Sewage Disposal (Please attach Sewer or Septic Application).
 Public Private Connection Fee \$ _____ Date Paid: 1/1
 Proposed New Bedrooms: _____ Existing Bedrooms _____

C Water (Please attach Water Service Application).
 Public Private Fee \$ _____ Date Paid: 1/1

D Driveway (Please attach copy of approved Curbcut / Utility Application).
 Date of approval 1/1 EXISTING

E Stormwater
 Project disturbs an area greater than or equal to 1 acre – Erosion Control Permit Required. Attach completed permit application. N/A
 Project creates new or expands existing impervious surface greater than or equal to 1/2 acre – Erosion Control Permit and Stormwater Management Permit required. Attach completed permit application.


F Diagram – Show a sketch of project on reverse of this application with property lines, building, and setbacks or attach separate sheet.

G
over
 Signature of Tenant and
 Signature of Owner [Signature]

Office Use Only			
Fees	Type	Amount	Date Pd
Permit		\$ <u>20</u>	<u>10/3/18</u>
Recreation		\$ _____	<u>10/3/18</u>
Recording		\$ <u>10</u>	<u>1/1</u>
Certificate of Occ		\$ _____	<u>1/1</u>
Other		\$ _____	<u>1/1</u>
Building Permit			
Approved <input checked="" type="checkbox"/>	Rejected <input type="checkbox"/>	Date	<u>10/3/18</u>
Issued to:	<u>EMMA LISKOWSKY</u>		
Zoning Administrator:	<u>[Signature]</u>		
Notes:	<u>Emergency info</u>		
C.O. Required	Yes <input type="checkbox"/>	No <input checked="" type="checkbox"/>	

sk
 Paid
 By
 Credit
 card
 Thomas
 Varnham

near

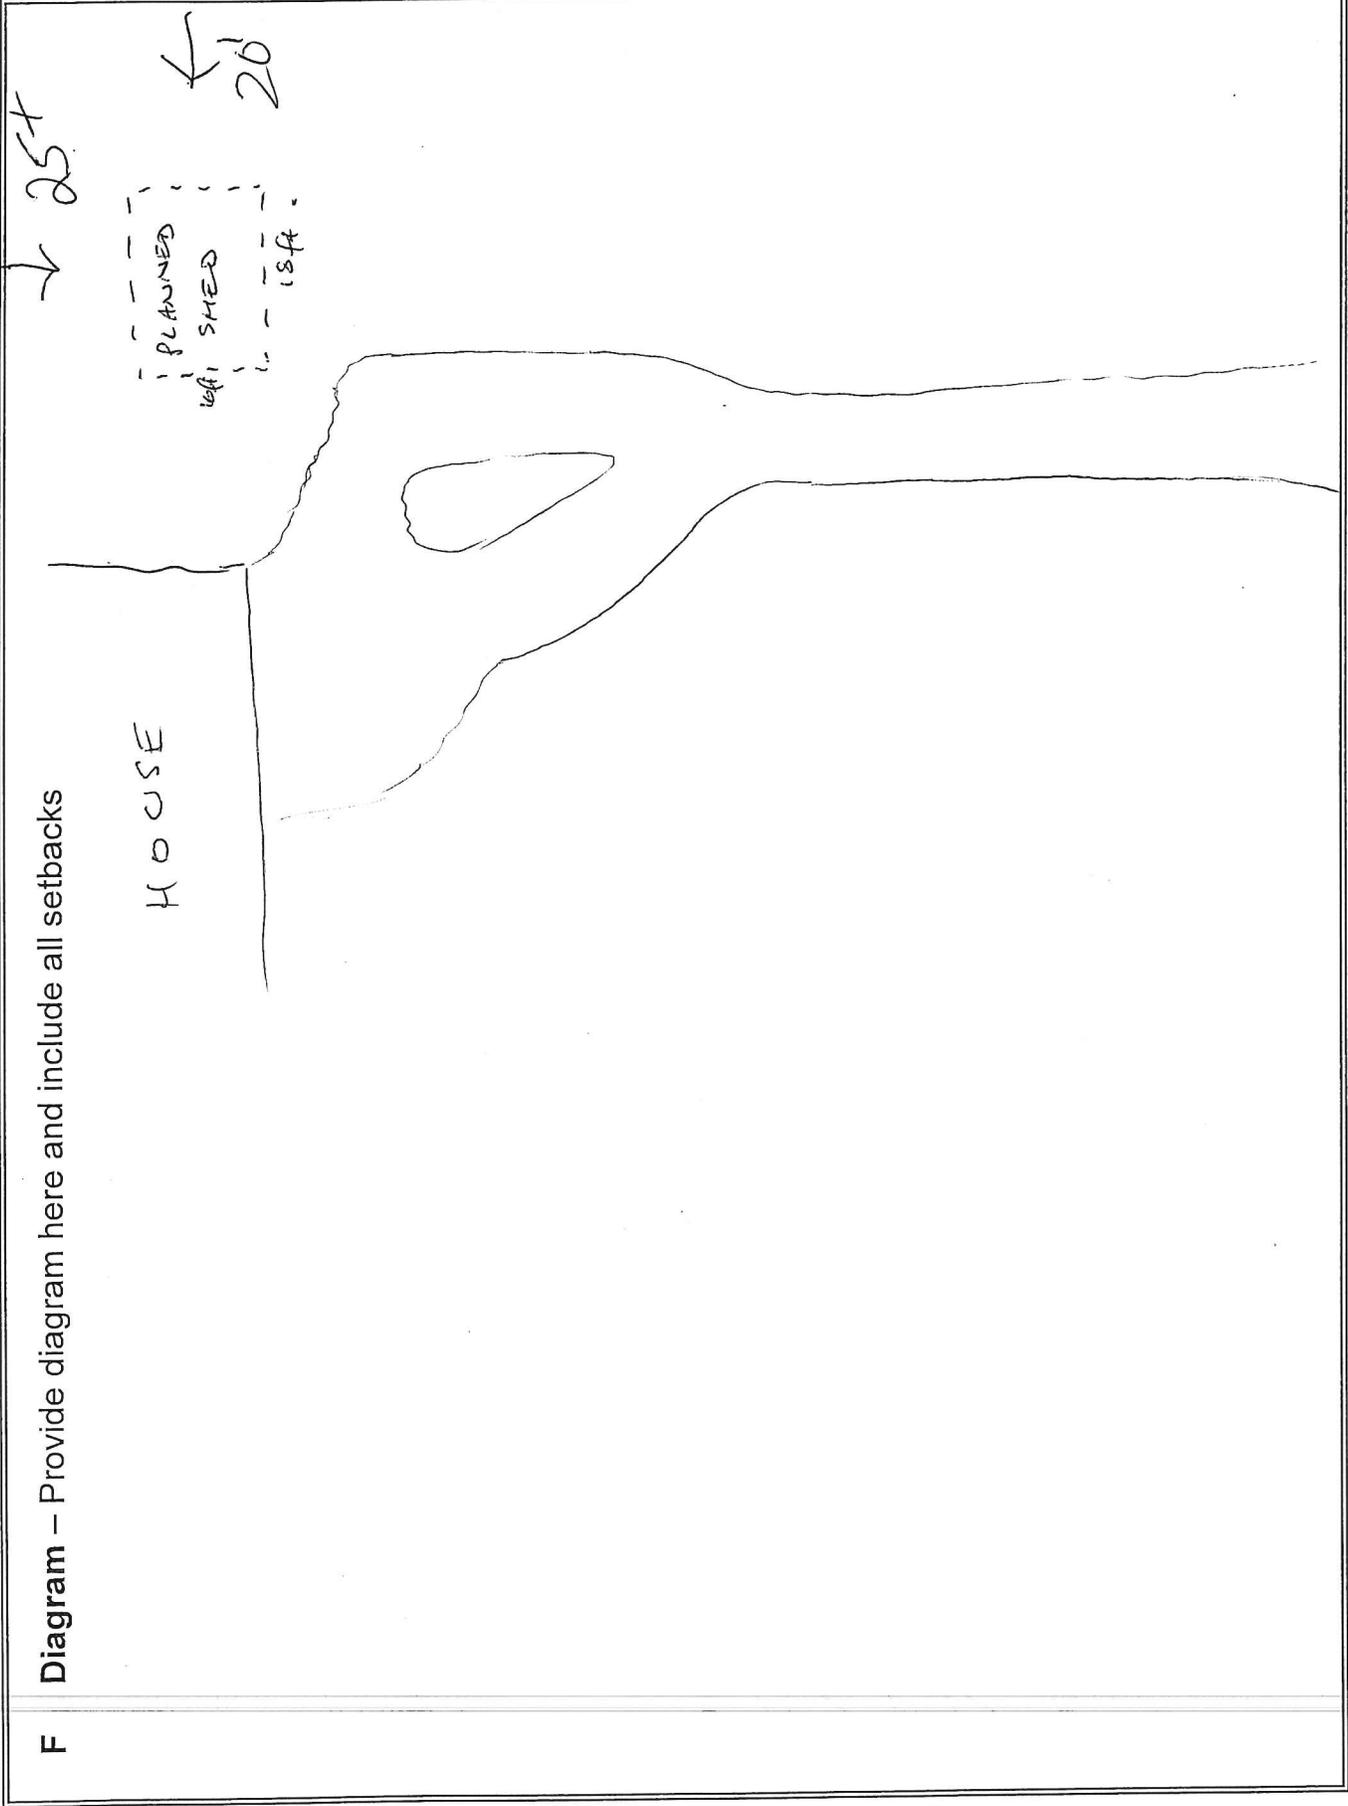

F Diagram - Provide diagram here and include all setbacks

Cattella Rd