

Tom DeWitt

| | | |
|--------------------------------------|---|---|
| Appeal Period Expires <u>5/30/18</u> | Town of Essex, Vermont Application for Zoning Permit www.essex.org | Application Date <u>1/1/18</u> Permit Number <u>2018-093</u> |
| Zoning District <u>AR</u> | | |

All construction is to be completed in accordance with the Town of Essex Zoning Regulations and any/all federal or state regulations now in effect. You are required to post this permit in a conspicuous location on the property during the appeal period and it must remain posted throughout the construction period. **You are required to contact the necessary state agencies to obtain state permits @ 477-2241 (Jeff McMahon, Permit Specialist).**

Any interested person may appeal the decision of the Zoning Administrator to the Zoning Board of Adjustment within fifteen (15) days of the permit's date of issuance. Commencing construction within this fifteen (15) day appeal period is prohibited by law.

Signed: E. Gramatzki

A

Parcel Account Numb. (Map-Parcel-Lot) 2-011-037-006
(found in Town Assessor's Office)
Property Address: 187 Browns River Rd
Owner: Eberhard G. & Janet J Gramatzki
Owner Address: 187 Browns River Road
Owner Phone: (work) _____ (home) 802-879-1151
(cell) _____ (Email) _____
Contractors name: own Phone: _____ Cell: _____
Estimated Construction Dates: Start: 7/1/18 Completion: 9/1/18
Sq. Feet: 500 Estimated Cost (labor & materials): \$ 15000

G

Check box(es) which describe proposed use or construction (circle choice in parenthesis).
N = New A = Addition R = Remodel

Residential: carport

| | | | |
|----------------------------|--------------------------|-------------------------------------|--------------------------|
| Single Family | <input type="checkbox"/> | <input checked="" type="checkbox"/> | <input type="checkbox"/> |
| Two-family (duplex)(other) | <input type="checkbox"/> | <input type="checkbox"/> | <input type="checkbox"/> |
| Multi-family | <input type="checkbox"/> | <input type="checkbox"/> | <input type="checkbox"/> |
| Condominium / Townhouse | <input type="checkbox"/> | <input type="checkbox"/> | <input type="checkbox"/> |
| Mobile home | <input type="checkbox"/> | <input type="checkbox"/> | <input type="checkbox"/> |

Inclusions or Additions:

| | | | |
|----------------------------------|--------------------------|--------------------------|--------------------------|
| Garage (attached) (detached) | <input type="checkbox"/> | <input type="checkbox"/> | <input type="checkbox"/> |
| Porch (enclosed) (open) | <input type="checkbox"/> | <input type="checkbox"/> | <input type="checkbox"/> |
| Deck | <input type="checkbox"/> | <input type="checkbox"/> | <input type="checkbox"/> |
| Pool (in) (above) ground | <input type="checkbox"/> | <input type="checkbox"/> | <input type="checkbox"/> |
| Shed | <input type="checkbox"/> | <input type="checkbox"/> | <input type="checkbox"/> |
| Barn (residential) (agriculture) | <input type="checkbox"/> | <input type="checkbox"/> | <input type="checkbox"/> |

Non-residential:

| | | | |
|-------------------------|--------------------------|--------------------------|--------------------------|
| Commercial / Industrial | <input type="checkbox"/> | <input type="checkbox"/> | <input type="checkbox"/> |
|-------------------------|--------------------------|--------------------------|--------------------------|

Stormwater:

| | | | |
|-----------------|--------------------------|--------------------------|--------------------------|
| Stormwater | <input type="checkbox"/> | <input type="checkbox"/> | <input type="checkbox"/> |
| Erosion Control | <input type="checkbox"/> | <input type="checkbox"/> | <input type="checkbox"/> |

Other: Car Port

| | | | |
|---------------|-------------------------------------|--------------------------|--------------------------|
| Change in use | <input checked="" type="checkbox"/> | <input type="checkbox"/> | <input type="checkbox"/> |
| Miscellaneous | <input type="checkbox"/> | <input type="checkbox"/> | <input type="checkbox"/> |
| Renewal | <input type="checkbox"/> | <input type="checkbox"/> | <input type="checkbox"/> |

B

Sewage Disposal (Please attach Sewer or Septic Application).
Public Private Connection Fee \$ _____ Date Paid: ___/___/___
Proposed New Bedrooms: ___ Existing Bedrooms ___

C

Water (Please attach Water Service Application).
Public Private Fee \$ _____ Date Paid: ___/___/___

D

Driveway (Please attach copy of approved Curbcut / Utility Application).
Date of approval ___/___/___ existing

E

Stormwater

Project disturbs an area greater than or equal to 1 acre – Erosion Control Permit Required. Attach completed permit application. N/A

Project creates new or expands existing impervious surface greater than or equal to 1/2 acre – Erosion Control Permit and Stormwater Management Permit required. Attach completed permit application.

F

Diagram – Show a sketch of project on reverse of this application with property lines, building, and setbacks or attach separate sheet.

G

OVER

Signature of Tenant and Signature of Owner E Gramatzki



Office Use Only

| | | | |
|--------------------|------|----------------|----------------|
| Fees: | Type | Amount | Date Pd |
| Permit | | \$ <u>50.-</u> | <u>1/1/18</u> |
| Recreation | | \$ _____ | |
| Recording | | \$ <u>10.-</u> | <u>5/15/18</u> |
| Certificate of Occ | | \$ _____ | |
| Other | | \$ _____ | |

Building Permit
Approved Rejected Date 5/15/18
Issued to: E + J Gramatzki
Zoning Administrator: Sharon L. Kelley
Notes: _____
C.O. Required Yes No

THIS PERMIT VALID FOR TWELVE (12) MONTHS FROM DATE OF ISSUE

F Diagram - Provide diagram here and include all setbacks

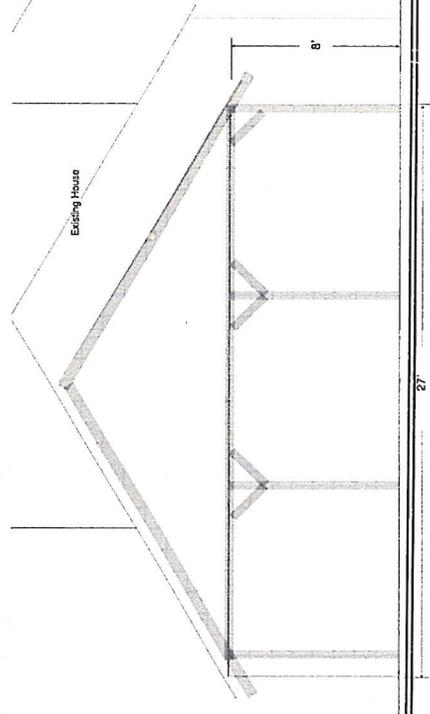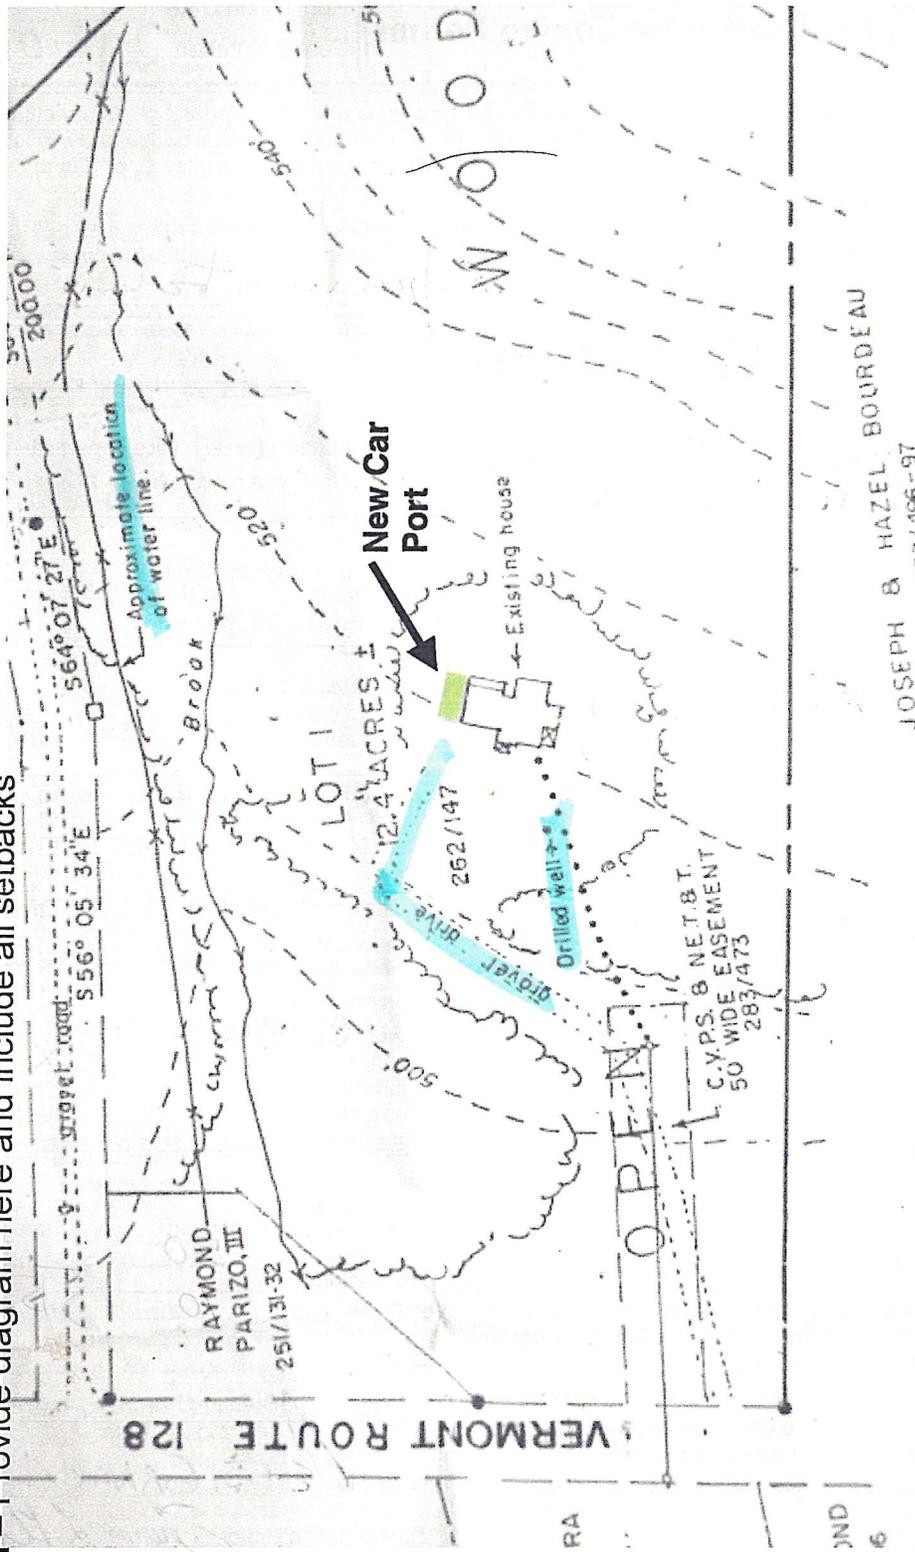

Meets All Setbacks