


Appeal Period Expires <u>6/7/24</u> Zoning District <u>RKD Pur (R2)</u>	<b>Town of Essex, Vermont</b> <b>Application for Zoning Permit</b> (Building Permit)	Application Date <u>1/1</u> Permit Number <u>2024-86</u>
--	--	---

- Contact State Permit Specialist Jeff McMahon (477-2241) to check for state permitting and/or setbacks.
- Post permit card visible to the road immediately as Permit is appealable within 15 days of issuance.
- Call the Zoning Administrator at 878-1343 to schedule a Certificate of Occupancy inspection if indicated below as required.
- Call the Assessor at 878-1345 to schedule a re-assessment upon completion of work.
- Provide a diagram showing proposal and any easements, well or septic locations, etc.

**SIGN HERE:** [Signature]

<b>A</b> Parcel Account Numb. (Map-Parcel-Lot) 2- <u>101-003-009</u> Property Address: <u>17 Sydney Dr</u> Owner: <u>HE Zhong &amp; Yang Kun</u> Owner Address: <u>SAME</u> Owner Phone: (work) _____ (Cell) _____ (Email) _____ Tenants name: <u>Say Hoffman</u> Phone: _____ (or contractor) <u>myprojectconcierge@gmail.com</u> Cell: <u>802-363-6200</u> Estimated Construction Dates: Start: <u>6/2/24</u> Completion: <u>12/1/24</u> Sq. Feet: <u>0</u> Estimated Cost (labor & materials): <u>\$28K</u> <u>FREE LABOR</u>	<b>G</b>																								
<b>B</b> Sewage Disposal (Please attach Sewer and/or State Septic Approval). Public <input checked="" type="checkbox"/> Septic <input type="checkbox"/> Connection Fee \$ _____ Date Paid: <u>1/1</u> Proposed New Bedrooms: <u>0</u> Existing Bedrooms _____	Check box(es) which describe proposed use or construction (circle choice in parenthesis). N = New A = Addition R = Remodel Residential: <u>widen doorway</u> <input type="checkbox"/> N <input type="checkbox"/> A <input type="checkbox"/> R Single Family <u>Extend wall to</u> <input type="checkbox"/> <input type="checkbox"/> <input checked="" type="checkbox"/> Two-family (duplex)(other) <u>Accommodate</u> <input type="checkbox"/> <input type="checkbox"/> <input type="checkbox"/> Multi-family <u>HANDICAP</u> <input type="checkbox"/> <input type="checkbox"/> <input type="checkbox"/> Condominium / Townhouse <input type="checkbox"/> <input type="checkbox"/> <input type="checkbox"/> Mobile home <input type="checkbox"/> <input type="checkbox"/> <input type="checkbox"/> Inclusions or Additions: Garage (attached) (detached) <input type="checkbox"/> <input type="checkbox"/> <input type="checkbox"/> Porch (enclosed) (open) <input type="checkbox"/> <input type="checkbox"/> <input type="checkbox"/> Deck <input type="checkbox"/> <input type="checkbox"/> <input type="checkbox"/> Pool (in) (above) ground <input type="checkbox"/> <input type="checkbox"/> <input type="checkbox"/> Shed <input type="checkbox"/> <input type="checkbox"/> <input type="checkbox"/> Barn (residential) (agriculture) <input type="checkbox"/> <input type="checkbox"/> <input type="checkbox"/> Non-residential: Commercial / Industrial <input type="checkbox"/> <input type="checkbox"/> <input type="checkbox"/> Stormwater: Stormwater <input type="checkbox"/> <input type="checkbox"/> <input type="checkbox"/> Erosion Control <input type="checkbox"/> <input type="checkbox"/> <input type="checkbox"/> Other: Change in use <input type="checkbox"/> <input type="checkbox"/> <input type="checkbox"/> Miscellaneous <input type="checkbox"/> <input type="checkbox"/> <input type="checkbox"/> Renewal <input type="checkbox"/> <input type="checkbox"/> <input type="checkbox"/>																								
<b>C</b> Water (Please attach Water Service Application if applicable). Public <input checked="" type="checkbox"/> Well <input type="checkbox"/> Fee \$ _____ Date Paid: <u>1/1</u>																									
<b>D</b> Driveway (Please attach copy of approved Curbcut / Utility Application). Date of approval: <u>1/1</u> <u>EXISTING</u>																									
<b>E</b> Stormwater <input type="checkbox"/> Project disturbs an area greater than or equal to 1 acre – Erosion Control Permit Required. Attach completed permit application. <input type="checkbox"/> Project creates new or expands existing impervious surface greater than or equal to 1/2 acre – Erosion Control Permit and Stormwater Management Permit required. Attach completed permit application.																									
<b>F</b> Diagram – Show a sketch of project on reverse of this application with property lines, building, and setbacks or attach separate sheet.  <div style="text-align: center; font-size: 2em; margin: 10px 0;">See other side</div>	<b>Office Use Only</b> <table style="width:100%; border-collapse: collapse;"> <thead> <tr> <th style="text-align: left;">Fees:</th> <th style="text-align: left;">Type</th> <th style="text-align: left;">Amount</th> <th style="text-align: left;">Date Pd</th> </tr> </thead> <tbody> <tr> <td>Permit</td> <td></td> <td>\$ <u>75-</u></td> <td><u>5/1/24</u></td> </tr> <tr> <td>Recreation</td> <td></td> <td>\$ _____</td> <td><u>5/23/24</u></td> </tr> <tr> <td>Recording</td> <td></td> <td>\$ <u>15-</u></td> <td><u>1/1</u></td> </tr> <tr> <td>Certificate of Occ</td> <td></td> <td>\$ _____</td> <td><u>1/1</u></td> </tr> <tr> <td>Other</td> <td></td> <td>\$ _____</td> <td><u>1/1</u></td> </tr> </tbody> </table> Approved <input checked="" type="checkbox"/> Rejected <input type="checkbox"/> Date <u>5/23/24</u> Issued to: <u>HE Zhong + Yang Kun</u> Zoning Administrator: <u>Sharon Kelly</u> Notes: _____ C.O. Required (Certificate of Occupancy) Yes <input type="checkbox"/> No <input checked="" type="checkbox"/>	Fees:	Type	Amount	Date Pd	Permit		\$ <u>75-</u>	<u>5/1/24</u>	Recreation		\$ _____	<u>5/23/24</u>	Recording		\$ <u>15-</u>	<u>1/1</u>	Certificate of Occ		\$ _____	<u>1/1</u>	Other		\$ _____	<u>1/1</u>
Fees:	Type	Amount	Date Pd																						
Permit		\$ <u>75-</u>	<u>5/1/24</u>																						
Recreation		\$ _____	<u>5/23/24</u>																						
Recording		\$ <u>15-</u>	<u>1/1</u>																						
Certificate of Occ		\$ _____	<u>1/1</u>																						
Other		\$ _____	<u>1/1</u>																						
Signature of Tenant and Signature of Owner <u>[Signature]</u>																									

**THIS PERMIT VALID FOR TWELVE (12) MONTHS FROM DATE OF ISSUE  
RENEW FOR 1 YEAR (FREE) IF NOT EXPIRED**

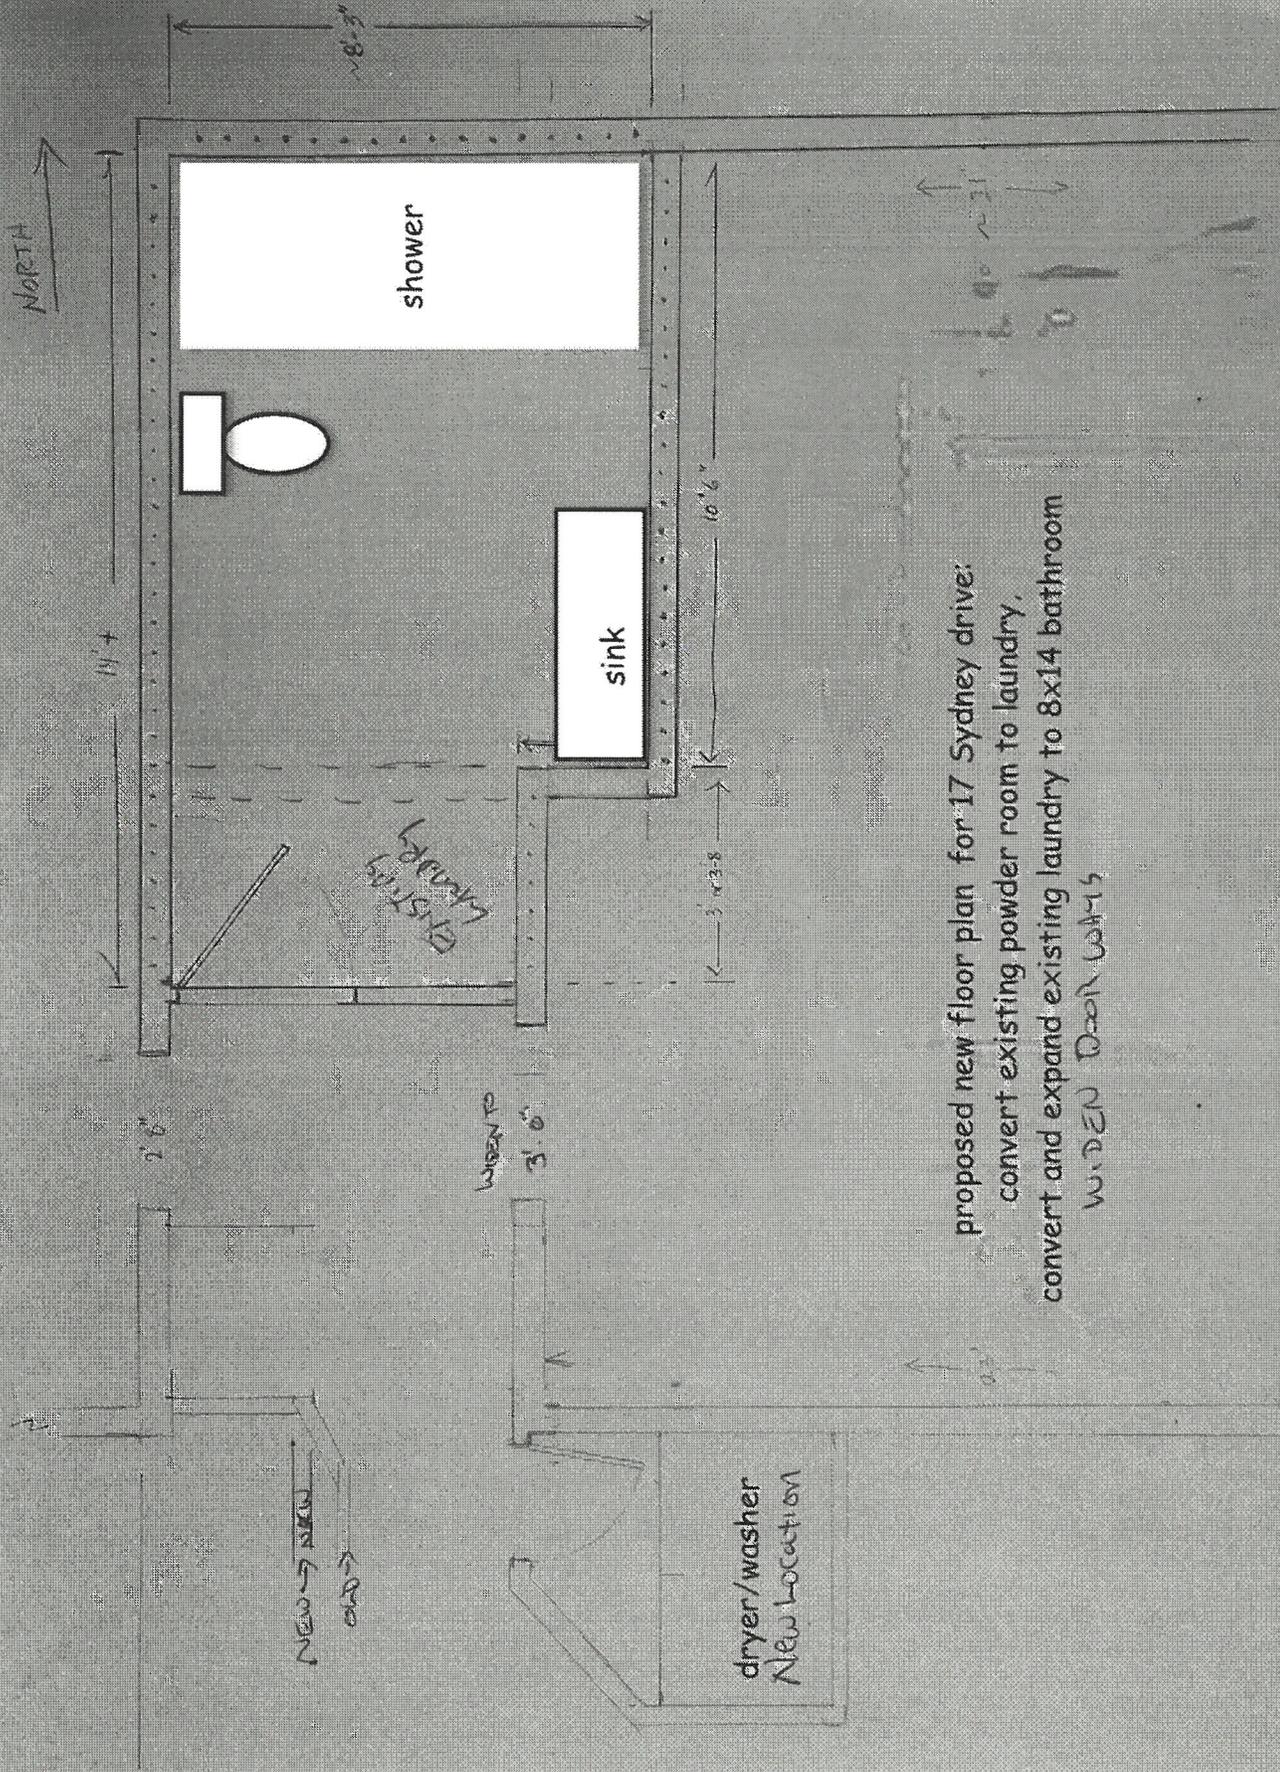

proposed new floor plan for 17 Sydney drive:  
 convert existing powder room to laundry,  
 convert and expand existing laundry to 8x14 bathroom  
 WIDEN DOORWAYS