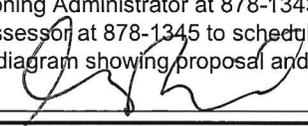


Appeal Period Expires 5/9/23
 Zoning District R2

Town of Essex, Vermont
Application for Zoning Permit
 (Building Permit)

Application Date 4/18/23
 Permit Number 2023-37

- Contact State Permit Specialist Jeff McMahon (477-2241) to check for state permitting and/or setbacks.
- Post permit card visible to the road immediately as Permit is appealable within 15 days of issuance.
- Call the Zoning Administrator at 878-1343 to schedule a Certificate of Occupancy inspection if indicated below as required.
- Call the Assessor at 878-1345 to schedule a re-assessment upon completion of work.
- Provide a diagram showing proposal and any easements, well or septic locations, etc.

SIGN HERE: 

A Parcel Account Numb. (Map-Parcel-Lot) 2-056-001-024
 Property Address: 14 CABOT DR. ESSEX JCT., VT 05452
 Owner: SHAWN RILEY P. + Kari J. Lamphere
 Owner Address: 14 CABOT DR. ESSEX JCT., VT 05452
 Owner Phone: (work) _____ (home) _____
 (cell) 518-578-4446 (Email) Shawnr746@gmail.com
 Tenants name: _____ Phone: _____
 Cell: _____
 Estimated Construction Dates: Start: 5/1/23 Completion: 6/1/23
 Sq. Feet: 192 Estimated Cost (labor & materials): \$ 3,000.00

B Sewage Disposal (Please attach Sewer or Septic Application).
 Public Septic Connection Fee \$ _____ Date Paid: 1/1/
 Proposed New Bedrooms: _____ Existing Bedrooms _____

C Water (Please attach Water Service Application).
 Public Well Fee \$ Existing Date Paid: 1/1/

D Driveway (Please attach copy of approved Curbcut / Utility Application).
 Date of approval 1/1 Existing

E Stormwater
 Project disturbs an area greater than or equal to 1 acre – Erosion Control Permit Required. Attach completed permit application.
 Project creates new or expands existing impervious surface greater than or equal to 1/2 acre – Erosion Control Permit and Stormwater Management Permit required. Attach completed permit application.

F Diagram – Show a sketch of project on reverse of this application with property lines, building, and setbacks or attach separate sheet.

G see attached
 Signature of Tenant and Signature of Owner 

G

Check box(es) which describe proposed use or construction (circle choice in parenthesis).
 N = New A = Addition R = Remodel

Residential: Gazebo

Single Family	<input type="checkbox"/>	<input type="checkbox"/>	<input checked="" type="checkbox"/>
Two-family (duplex)(other)	<input type="checkbox"/>	<input type="checkbox"/>	<input type="checkbox"/>
Multi-family	<input type="checkbox"/>	<input type="checkbox"/>	<input type="checkbox"/>
Condominium / Townhouse	<input type="checkbox"/>	<input type="checkbox"/>	<input type="checkbox"/>
Mobile home	<input type="checkbox"/>	<input type="checkbox"/>	<input type="checkbox"/>

Inclusions or Additions:

Garage (attached) (detached)	<input type="checkbox"/>	<input type="checkbox"/>	<input type="checkbox"/>
Porch (enclosed) (open)	<input type="checkbox"/>	<input type="checkbox"/>	<input type="checkbox"/>
Deck	<input type="checkbox"/>	<input type="checkbox"/>	<input type="checkbox"/>
Pool (in) (above) ground	<input type="checkbox"/>	<input type="checkbox"/>	<input type="checkbox"/>
Shed	<input type="checkbox"/>	<input type="checkbox"/>	<input type="checkbox"/>
Barn (residential) (agriculture)	<input type="checkbox"/>	<input type="checkbox"/>	<input type="checkbox"/>

Non-residential:

Commercial / Industrial	<input type="checkbox"/>	<input type="checkbox"/>	<input type="checkbox"/>
-------------------------	--------------------------	--------------------------	--------------------------

Stormwater:

Stormwater	<input type="checkbox"/>	<input type="checkbox"/>	<input type="checkbox"/>
Erosion Control	<input type="checkbox"/>	<input type="checkbox"/>	<input type="checkbox"/>

Other:


Change in use	<input type="checkbox"/>	<input type="checkbox"/>	<input type="checkbox"/>
Miscellaneous	<input type="checkbox"/>	<input type="checkbox"/>	<input type="checkbox"/>
Renewal	<input type="checkbox"/>	<input type="checkbox"/>	<input type="checkbox"/>

Office Use Only

Fees:	Type	Amount	Date Pd
Permit		\$ <u>15.00</u>	<u>4/18/23</u>
Recreation		\$ _____	<u>1/1/</u>
Recording		\$ <u>15.00</u>	<u>4/18/23</u>
Certificate of Occ		\$ _____	<u>1/1/</u>
Other		\$ _____	<u>1/1/</u>

Building Permit
 Approved Rejected Date 4/17/23
 Issued to: S. Riley & K. Lamphere
 Zoning Administrator: Sharon Kelly
 Notes: NO construction or placement of structure on water and sewer line easements
 C.O. Required Inspection Yes No

**THIS PERMIT VALID FOR TWELVE (12) MONTHS FROM DATE OF ISSUE
 RENEW FOR 1 YEAR (FREE) IF NOT EXPIRED**

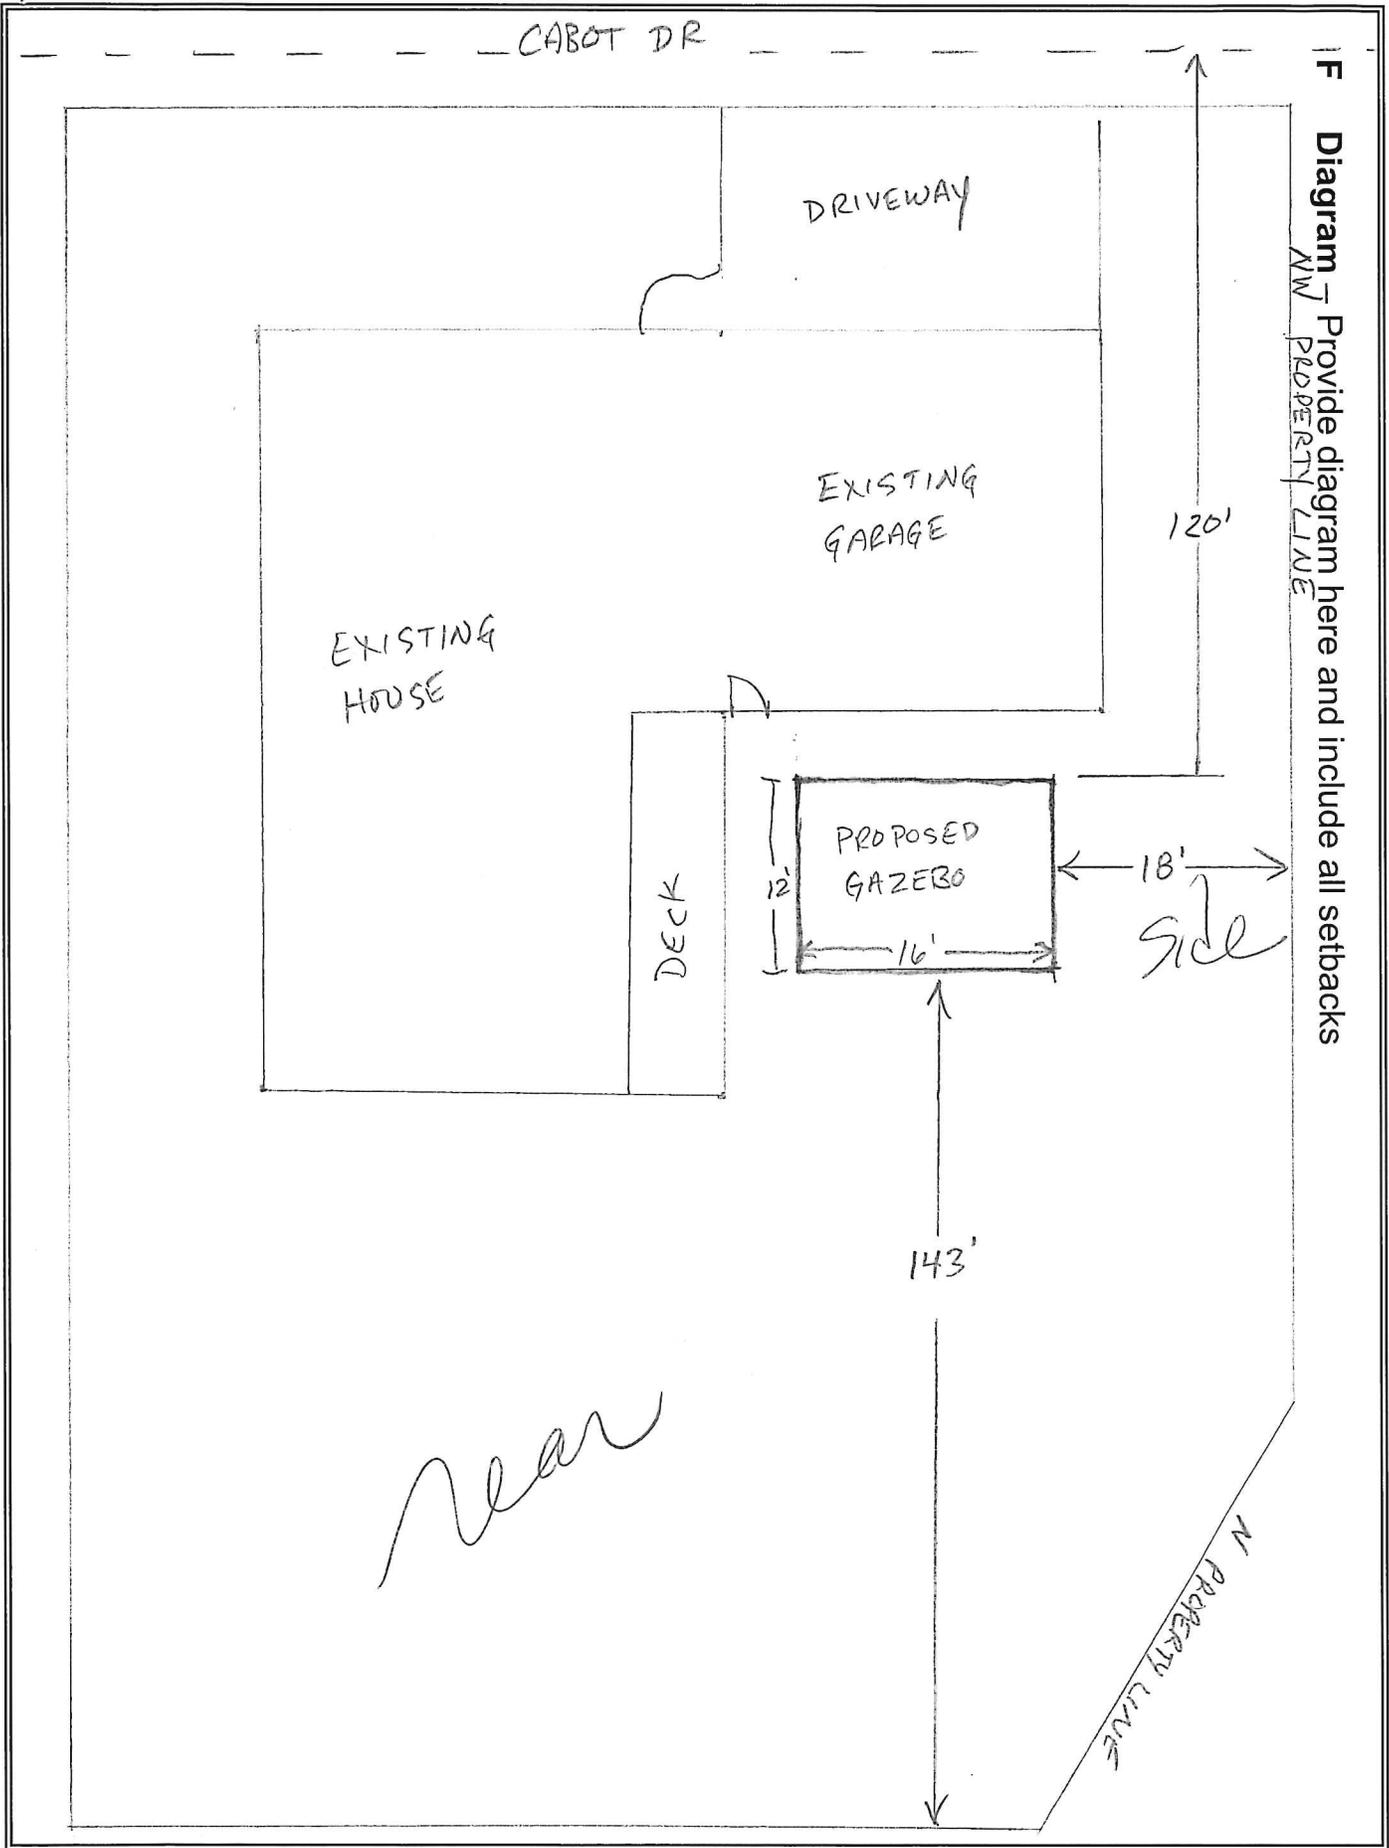

IF Diagram - Provide diagram here and include all setbacks

NE PROPERTY LINE