

HERGENROTHER - LOT 3
86 SUSIE WILSON RD
ESSEX, VT
1"=20' +/- 5.17.22

R2
C2

**TOWN OF ESSEX, VERMONT
APPLICATION FOR CURB CUT / UTILITY PERMIT**

Pursuant to Title 19 V.S.A. Section 43. Application for curb cut and Utility Installation in Town Right-of-Way

All applications for curb cuts and utility installations shall be submitted to the Director of Public Works / Town Engineer for review. Applicants shall submit the information requested on this form and any additional information requested by the Director of Public Works / Town Engineer for a clear understanding of this application. The permit is issued under authority of the Town Manager in accordance with Section 601 of the Town Charter and 24 V.S.A. paragraph 1236 (2).

Application No. _____ / 4/5/2021
Date _____
Property Address: 86 & 88 Susie Wilson Road New Shared Drive to Lot 3 & 4
Owner Address: 478 Blair Park Road, Williston, VT
Owner Name: 84 Susie Wilson Road, LLC Attn: Jeremy Matosky
Phone Number: (home) _____ (work) _____ (cell) 802-734-9629
Tax Map # 009 Tax Parcel 004 Tax Lot 000

Application is for: (check one)

A) New Curb Cut B) Utility Installation: Overhead Underground

Please use attached diagram to describe location and type of installation.

Comments by Director of Public Works / Town Engineer:

Culvert: Yes No

Water Bar(s): Yes No

Culvert Diameter: (18 inch minimum) 18

Total length of Culvert: (30 foot minimum) 40

*** FOR OFFICE USE ONLY ***

Signature of Owner: _____


Fee Paid \$ n/a

Approved Rejected

David Matosky
Per Authority of the Town Manager by the
Director of Public Works / Town Engineer

1. Culvert must be HIGH DENSITY POLYETHYLENE (HDPE) PIPE
2. Culvert will be purchased by the Applicant
3. Culvert will be purchased and installed by the applicant. The Town of Essex Department of Public Works will inspect.

Note: A MINIMUM OF 24 HOURS NOTICE IS REQUIRED PRIOR TO COMMENCEMENT OF CONSTRUCTION. WITHIN 24 HOURS OF COMPLETION, THE APPLICANT IS REQUIRED TO NOTIFY THE DIRECTOR OF PUBLIC WORKS / TOWN ENGINEER FOR INSPECTION PURPOSES.

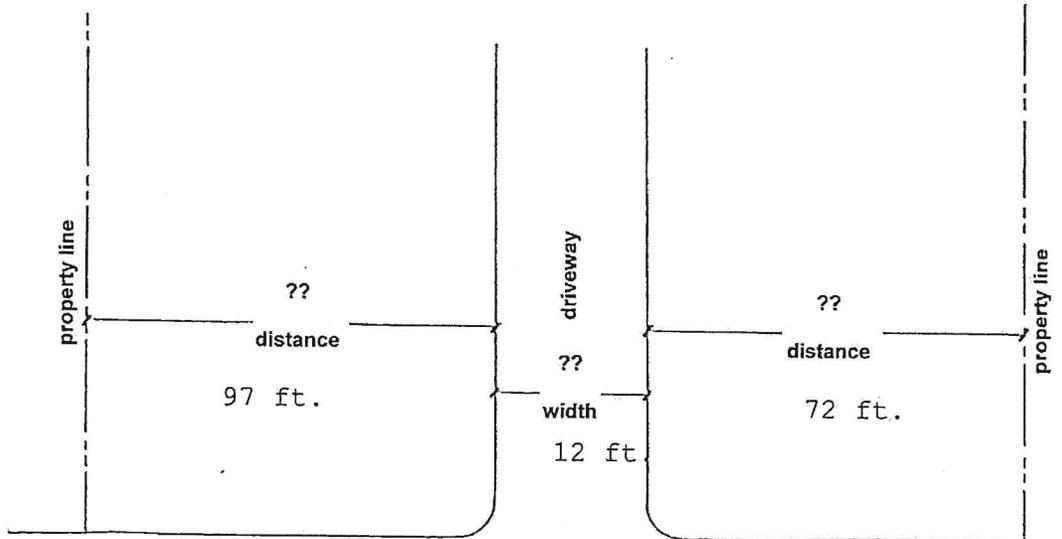

Susie Wilson Road

STREET NAME

Comments and / or special instructions from Director of Public Works / Town Engineer :


See approved Site Plan by Trudell Consulting Engineers

MUST BE CONSTRUCTED AS PER APPROVED
SITE PLAN.

-DCS

NOTE: A MINIMUM OF 24 HOURS IS REQUIRED PRIOR TO COMMENCEMENT OF CONSTRUCTION. WITHIN 24 HOURS OF COMPLETION, THE APPLICANT IS REQUIRED TO NOTIFY THE DIRECTOR OF PUBLIC WORKS / TOWN ENGINEER FOR INSPECTION PURPOSES.

Exclusive New American House Plan with Optional 3rd floor

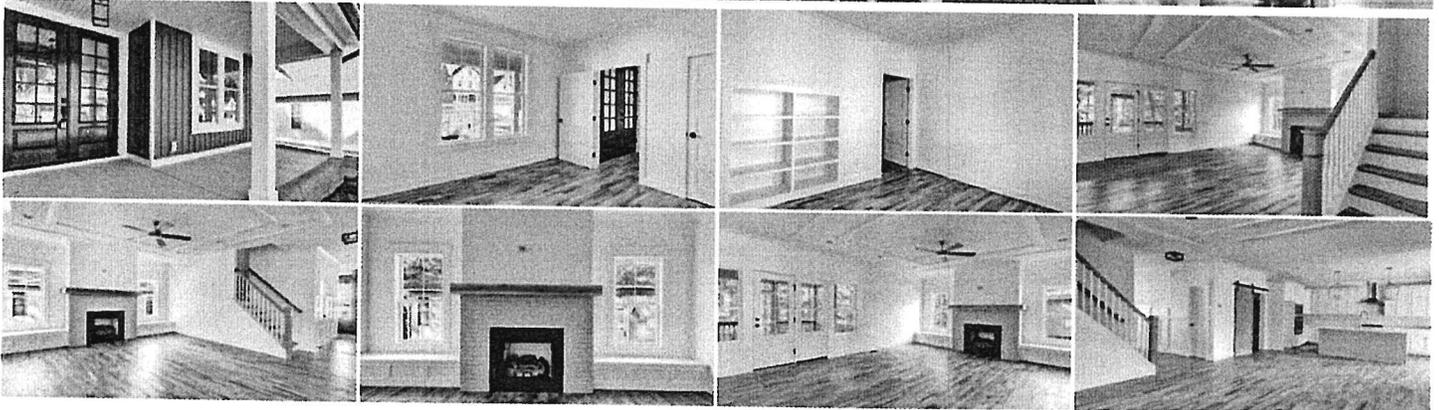

3,145
Heated S.F.



4 - 5
Beds



5
Baths



2-3
Floors



2
Car Garage

PDF - Single-Build
\$1,395

CAD + PDF - Single Build
\$2,395

PDF - Unlimited Build
\$2,395

Buy This Plan

CAD + PDF - Unlimited Build
\$2,750

View all purchase option online

SECOND FLOOR
 1496 SQ FT
 TOTAL TWO FLOOR
 2926 SQ FT
 PLAN # ESSB1
 SCALE 1/4" = 1'

38'

41'6"

35'

