

Appeal Period Expires 5/14/22
Zoning District AR

Town of Essex, Vermont
Application for Zoning Permit
(Building Permit)

Application Date 1/1
Permit Number 2022-51

- Contact State Permit Specialist Jeff McMahon (477-2241) to check for state permitting and/or setbacks.
- Post permit card visible to the road immediately as Permit is appealable within 15 days of issuance.
- Call the Zoning Administrator at 878-1343 to schedule a Certificate of Occupancy inspection if indicated below as required.
- Call the Assessor at 878-1345 to schedule a re-assessment upon completion of work.

Signed: Laurie Glesner Howe

Parcel Account Numb. (Map-Parcel-Lot) 2-105-107-015

Property Address: 7 Deer Crossing Lane

Owner: Charles C Howe + Laurie C Glesner Trustees

Owner Address: 7 Deer Crossing Lane

Owner Phone: (work) _____ (home) _____
(cell) 802-238-8713 (Email) chowevt@gmail.com

Tenants name: _____ Phone: _____

Estimated Construction Dates: Start: Summer 2022 Completion: Summer 2022

Sq. Feet: 369 Estimated Cost (labor & materials): \$28,900

Sewage Disposal (Please attach Sewer or Septic Application). N/A

Public Septic Connection Fee \$ _____ Date Paid: 1/1

Proposed New Bedrooms: _____ Existing Bedrooms _____

Water (Please attach Water Service Application). N/A

Public Well Fee \$ _____ Date Paid: 1/1

Driveway (Please attach copy of approved Curbcut / Utility Application).

Date of approval 1/1 N/A

Stormwater

Project disturbs an area greater than or equal to 1 acre – Erosion Control Permit Required. Attach completed permit application.

Project creates new or expands existing impervious surface greater than or equal to 1/2 acre – Erosion Control Permit and Stormwater Management Permit required. Attach completed permit application.

Diagram – Show a sketch of project on reverse of this application with property lines, building, and setbacks or attach separate sheet.

Signature of Tenant and
Signature of Owner

Laurie Glesner Howe

G

Check box(es) which describe proposed use or construction (circle choice in parenthesis).

N = New A = Addition R = Remodel

Residential:

	N	A	R
Single Family	<input type="checkbox"/>	<input type="checkbox"/>	<input type="checkbox"/>
Two-family (duplex)(other)	<input type="checkbox"/>	<input type="checkbox"/>	<input type="checkbox"/>
Multi-family	<input type="checkbox"/>	<input type="checkbox"/>	<input type="checkbox"/>
Condominium / Townhouse	<input type="checkbox"/>	<input type="checkbox"/>	<input type="checkbox"/>
Mobile home	<input type="checkbox"/>	<input type="checkbox"/>	<input type="checkbox"/>

Inclusions or Additions:

Garage (attached) (detached)	<input type="checkbox"/>	<input type="checkbox"/>	<input type="checkbox"/>
Porch (enclosed) (open)	<input type="checkbox"/>	<input type="checkbox"/>	<input type="checkbox"/>
Deck	<input type="checkbox"/>	<input type="checkbox"/>	<input checked="" type="checkbox"/>
Pool (in) (above) ground	<input type="checkbox"/>	<input type="checkbox"/>	<input type="checkbox"/>
Shed	<input type="checkbox"/>	<input type="checkbox"/>	<input type="checkbox"/>
Barn (residential) (agriculture)	<input type="checkbox"/>	<input type="checkbox"/>	<input type="checkbox"/>

Non-residential:

Commercial / Industrial	<input type="checkbox"/>	<input type="checkbox"/>	<input type="checkbox"/>
-------------------------	--------------------------	--------------------------	--------------------------

Stormwater:

Stormwater	<input type="checkbox"/>	<input type="checkbox"/>	<input type="checkbox"/>
Erosion Control	<input type="checkbox"/>	<input type="checkbox"/>	<input type="checkbox"/>

Other:

Change in use	<input type="checkbox"/>	<input type="checkbox"/>	<input type="checkbox"/>
Miscellaneous	<input type="checkbox"/>	<input type="checkbox"/>	<input type="checkbox"/>
Renewal	<input type="checkbox"/>	<input type="checkbox"/>	<input type="checkbox"/>

Office Use Only

Fees:	Type	Amount	Date Pd
Permit		\$ <u>78</u>	<u>1/1</u>
Recreation		\$ _____	
Recording		\$ <u>15</u>	<u>4/19/22</u>
Certificate of Occ		\$ _____	<u>1/1</u>
Other		\$ _____	<u>1/1</u>

Building Permit
Approved Rejected Date 4/19/22

Issued to: C. Howe + L. Glesner


Zoning Administrator: Thomas J. Kelley

Notes: _____

C.O. Required Yes No

**THIS PERMIT VALID FOR TWELVE (12) MONTHS FROM DATE OF ISSUE
RENEW FOR 1 YEAR (FREE) IF NOT EXPIRED**

road

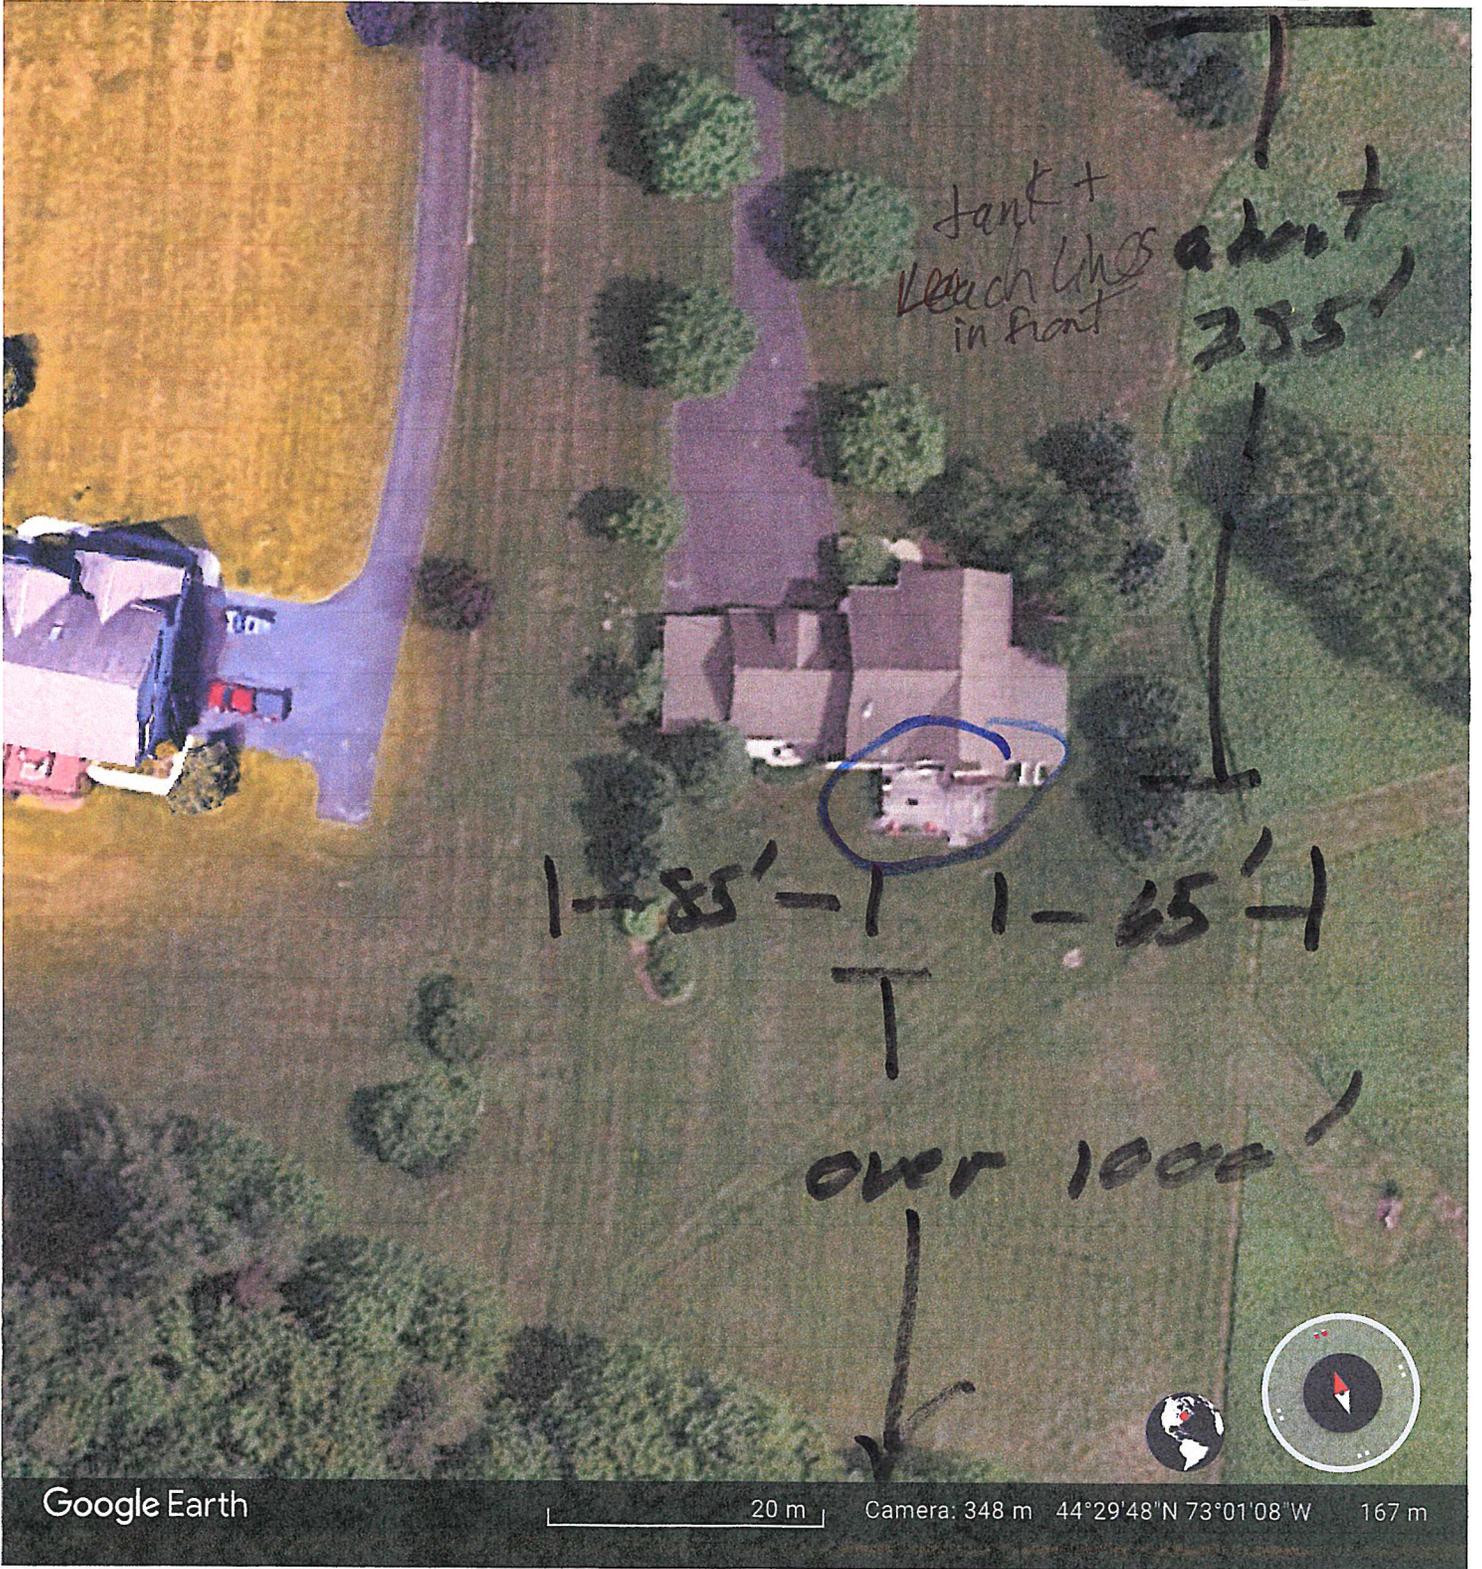

Deck 27' x 15'