

Appeal Period Expires 7/7/22
 Zoning District R2

Town of Essex, Vermont
Application for Zoning Permit
 (Building Permit)

Application Date 1/1/22
 Permit Number 2022-92

- Contact State Permit Specialist Jeff McMahon (477-2241) to check for state permitting and/or setbacks.
- Post permit card visible to the road immediately as Permit is appealable within 15 days of issuance.
- Call the Zoning Administrator at 878-1343 to schedule a Certificate of Occupancy inspection if indicated below as required.
- Call the Assessor at 878-1345 to schedule a re-assessment upon completion of work.

Signed: [Signature]

A Parcel Account Numb. (Map-Parcel-Lot) 2-056-001-037
 Property Address : 20 Chelsea Road, Essex VT 05452
 Owner: John and Aimee LaMothe
 Owner Address: 20 Chelsea Road, Essex VT 05452
 Owner Phone: (work) 802-861-0443 (home) _____
 *(cell) 802-238-6904 (Email) jlamothe23@gmail.com
 Tenants name: _____ Phone: _____
 Cell: _____
 Estimated Construction Dates: Start: 07/20/22 Completion: 07/27/22
 Sq. Feet: ±750 Estimated Cost (labor & materials): \$ 30,000

B Sewage Disposal (Please attach Sewer or Septic Application).
 Public Septic Connection Fee \$ _____ Date Paid: 1/1/22
 Proposed New Bedrooms: _____ Existing Bedrooms N/A

C Water (Please attach Water Service Application).
 Public Well Fee \$ _____ Date Paid: N/A

D Driveway (Please attach copy of approved Curbcut / Utility Application).
 Date of approval 1/1/22 existing

E Stormwater
 Project disturbs an area greater than or equal to 1 acre - Erosion Control Permit Required. Attach completed permit application.
 Project creates new or expands existing impervious surface greater than or equal to 1/2 acre - Erosion Control Permit and Stormwater Management Permit required. Attach completed permit application.

F Diagram - Show a sketch of project on reverse of this application with property lines, building, and setbacks or attach separate sheet.

G see otherside
 Signature of Tenant and Signature of Owner [Signature]

G

Check box(es) which describe proposed use or construction (circle choice in parenthesis).

N = New A = Addition R = Remodel

<i>Residential:</i>	N	A	R
Single Family	<input type="checkbox"/>	<input type="checkbox"/>	<input type="checkbox"/>
Two-family (duplex)(other)	<input type="checkbox"/>	<input type="checkbox"/>	<input type="checkbox"/>
Multi-family	<input type="checkbox"/>	<input type="checkbox"/>	<input type="checkbox"/>
Condominium / Townhouse	<input type="checkbox"/>	<input type="checkbox"/>	<input type="checkbox"/>
Mobile home	<input type="checkbox"/>	<input type="checkbox"/>	<input type="checkbox"/>
<i>Inclusions or Additions:</i>			
Garage (attached) (detached)	<input type="checkbox"/>	<input type="checkbox"/>	<input type="checkbox"/>
Porch (enclosed) (open)	<input type="checkbox"/>	<input type="checkbox"/>	<input type="checkbox"/>
Deck <u>1 pool 1/2 in; 1/2 out</u>	<input type="checkbox"/>	<input type="checkbox"/>	<input type="checkbox"/>
Pool (in) <u>(above)</u> ground	<input checked="" type="checkbox"/>	<input type="checkbox"/>	<input type="checkbox"/>
Shed	<input type="checkbox"/>	<input type="checkbox"/>	<input type="checkbox"/>
Barn (residential) (agriculture)	<input type="checkbox"/>	<input type="checkbox"/>	<input type="checkbox"/>
<i>Non-residential:</i>			
Commercial / Industrial	<input type="checkbox"/>	<input type="checkbox"/>	<input type="checkbox"/>
<i>Stormwater:</i>			
Stormwater	<input type="checkbox"/>	<input type="checkbox"/>	<input type="checkbox"/>
Erosion Control	<input type="checkbox"/>	<input type="checkbox"/>	<input type="checkbox"/>
<i>Other:</i>			
Change in use	<input type="checkbox"/>	<input type="checkbox"/>	<input type="checkbox"/>
Miscellaneous	<input type="checkbox"/>	<input type="checkbox"/>	<input type="checkbox"/>
Renewal	<input type="checkbox"/>	<input type="checkbox"/>	<input type="checkbox"/>

Office Use Only


Fees:	Type	Amount	Date Pd
Permit		\$ <u>100.00</u>	<u>6/22/22</u>
Recreation		\$ _____	_____
Recording		\$ <u>15.00</u>	_____
Certificate of Occ		\$ _____	_____
Other		\$ _____	_____

Building Permit
 Approved Rejected Date 6/22/22
 Issued to: J. + A. LaMothe
 Zoning Administrator: Sharon L. Kelly
 Notes: pool ordinance given
 C.O. Required Yes No

**THIS PERMIT VALID FOR TWELVE (12) MONTHS FROM DATE OF ISSUE
 RENEW FOR 1 YEAR (FREE) IF NOT EXPIRED**

F Diagram - Provide diagram here and include all setbacks

NO EASEMENTS on property per owner.

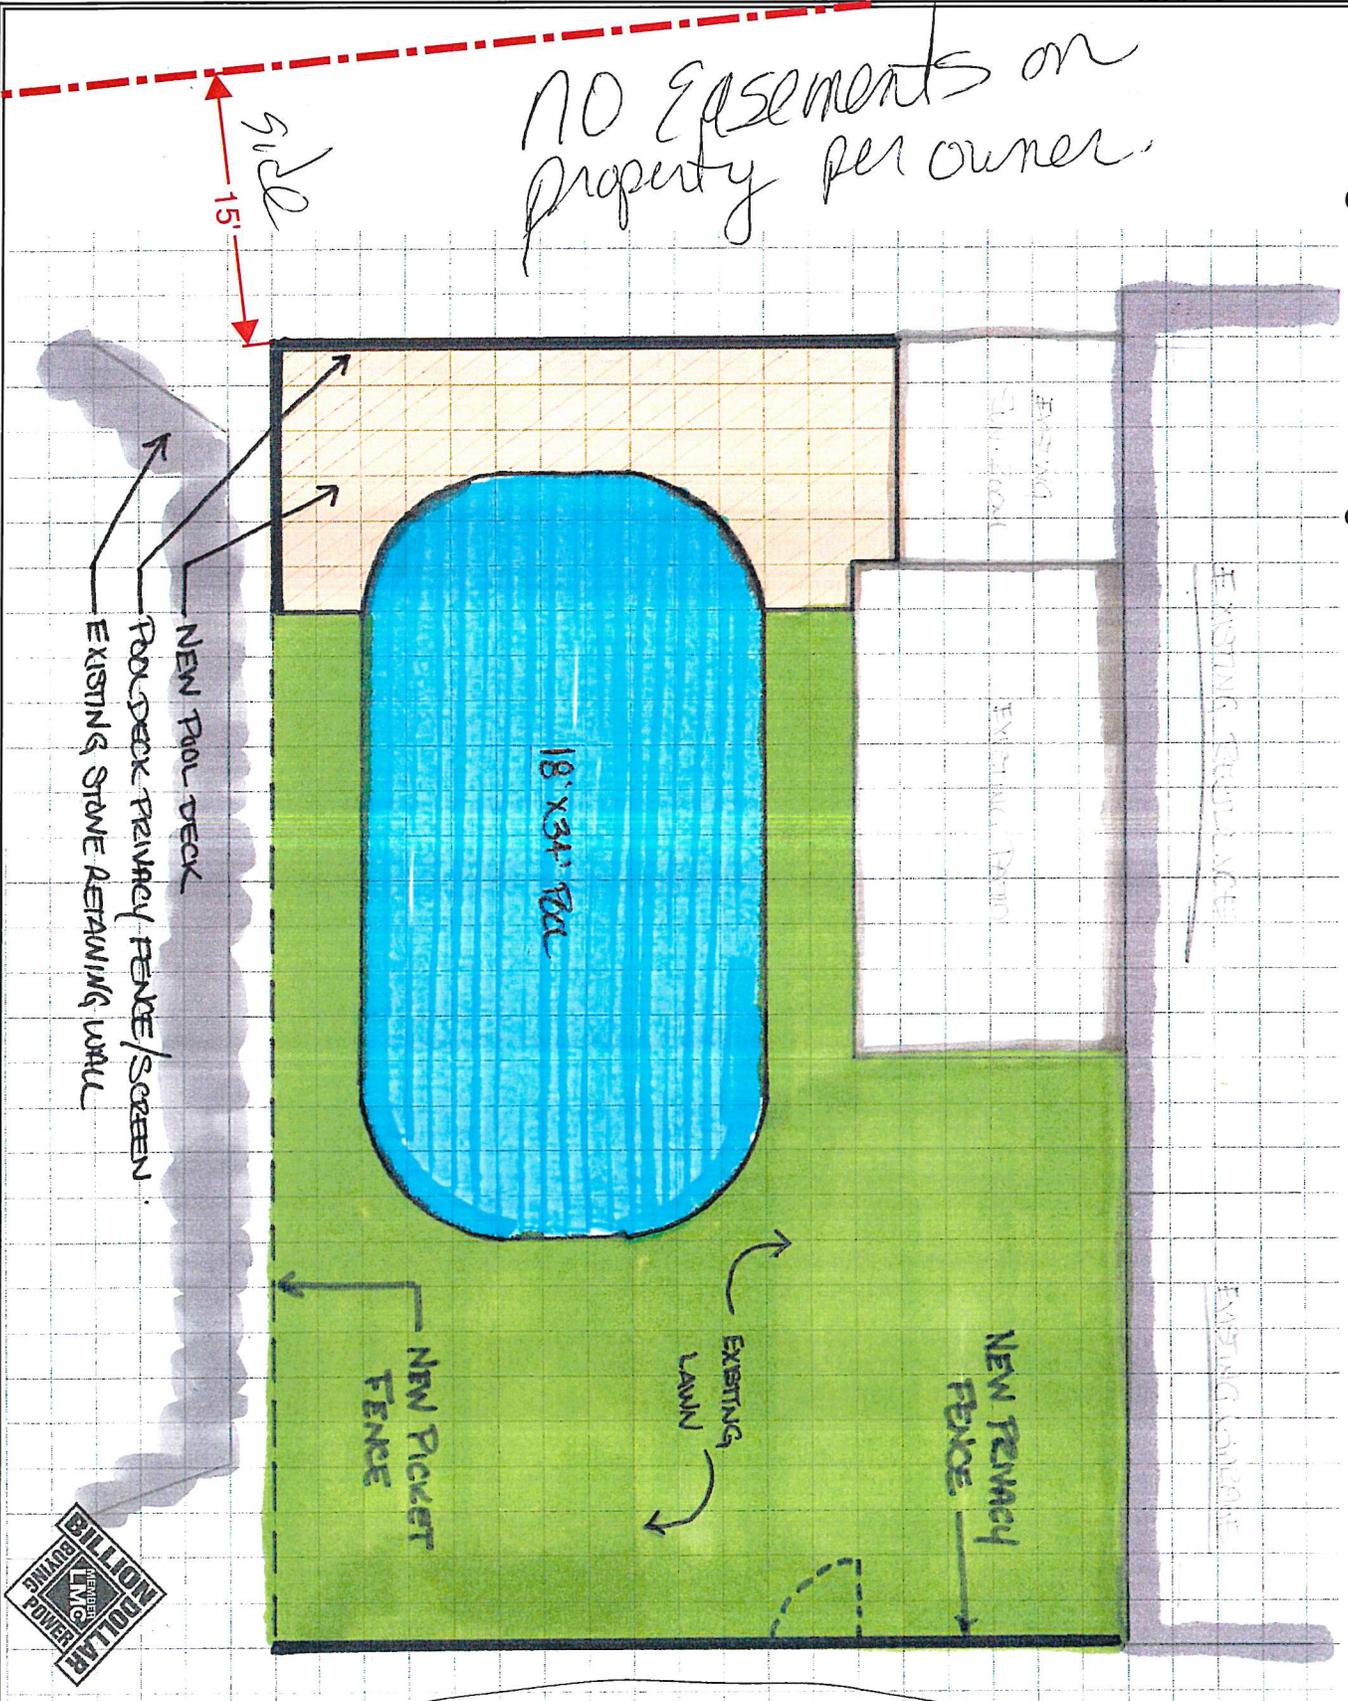

Side yard setback not encroached

nan

Whelessen Rd front