

Appeal Period Expires 9/29/17 **Town of Essex, Vermont** Application Date 9/16/17
 Zoning District MSX-PUP(RZ) **Application for Zoning Permit** Permit Number 2017-140
 www.essex.org

All construction is to be completed in accordance with the Town of Essex Zoning Regulations and any/all federal or state regulations now in effect. You are required to post this permit in a conspicuous location on the property during the appeal period and it must remain posted throughout the construction period. **You are required to contact the necessary state agencies to obtain state permits @ 477-2241 (Jeff McMahon, Permit Specialist).**

Any interested person may appeal the decision of the Zoning Administrator to the Zoning Board of Adjustment within fifteen (15) days of the permit's date of issuance. Commencing construction within this fifteen (15) day appeal period is prohibited by law.

Signed: RM Phary

A Parcel Account Numb. (Map-Parcel-Lot) 2-100-001-002
 (found in Town Assessor's Office)
 Property Address: 3 STANNARD DRIVE
 Owner: Walter F. Lange & Amy L. Otis-Lange
 Owner Address: 3 STANNARD DR
 Owner Phone: (work) 876-7662 (home) _____
 (cell) 734-1895 (Email) _____
 Contractors name: SEC Phone: 382-1667
 Cell: 316-6458
 Estimated Construction Dates: Start 9/18/17 Completion: 9/21/17
 Sq. Feet: -0- Estimated Cost (labor & materials): \$6470⁰⁰

G

Check box(es) which describe proposed use or construction (circle choice in parenthesis).
 N = New A = Addition R = Remodel

Residential: Basement window N A R
 Single Family
 Two-family (duplex)(other)
 Multi-family
 Condominium / Townhouse
 Mobile home

Inclusions or Additions:
 Garage (attached) (detached)
 Porch (enclosed) (open)
 Deck
 Pool (in) (above) ground
 Shed
 Barn (residential) (agriculture)

Non-residential:
 Commercial / Industrial

Stormwater:
 Stormwater
 Erosion Control

Other:
 Change in use
 Miscellaneous
 Renewal

B Sewage Disposal (Please attach Sewer or Septic Application).
 Public Private Connection Fee \$ _____ Date Paid: 1/1
 Proposed New Bedrooms: _____ Existing Bedrooms _____

C Water (Please attach Water Service Application).
 Public Private Fee \$ _____ Date Paid: 1/1

D Driveway (Please attach copy of approved Curbcut / Utility Application).
 Date of approval 1/1 EXISTING

E Stormwater N/A
 Project disturbs an area greater than or equal to 1 acre – Erosion Control Permit Required. Attach completed permit application.
 Project creates new or expands existing impervious surface greater than or equal to 1/2 acre – Erosion Control Permit and Stormwater Management Permit required. Attach completed permit application.

F Diagram – Show a sketch of project on reverse of this application with property lines, building, and setbacks or attach separate sheet.

G see attached
 Signature of Tenant and Signature of Owner Walter F Lange

Office Use Only

Fees:	Type	Amount	Date Pd
Permit		\$ <u>50.-</u>	<u>1/1</u>
Recreation		\$ _____	<u>1/1</u>
Recording		\$ <u>10.-</u>	<u>1/1</u>
Certificate of Occ		\$ _____	<u>1/1</u>
Other		\$ _____	<u>1/1</u>


Building Permit
 Approved Rejected Date 9/14/17
 Issued to: Walter F Lange + Amy L. Otis-Lange
 Zoning Administrator: Susan L. Kelley
 Notes: _____
 C.O. Required Yes No

THIS PERMIT VALID FOR TWELVE (12) MONTHS FROM DATE OF ISSUE

LANOE

F Diagram -- Provide diagram here and include all setbacks

Fence

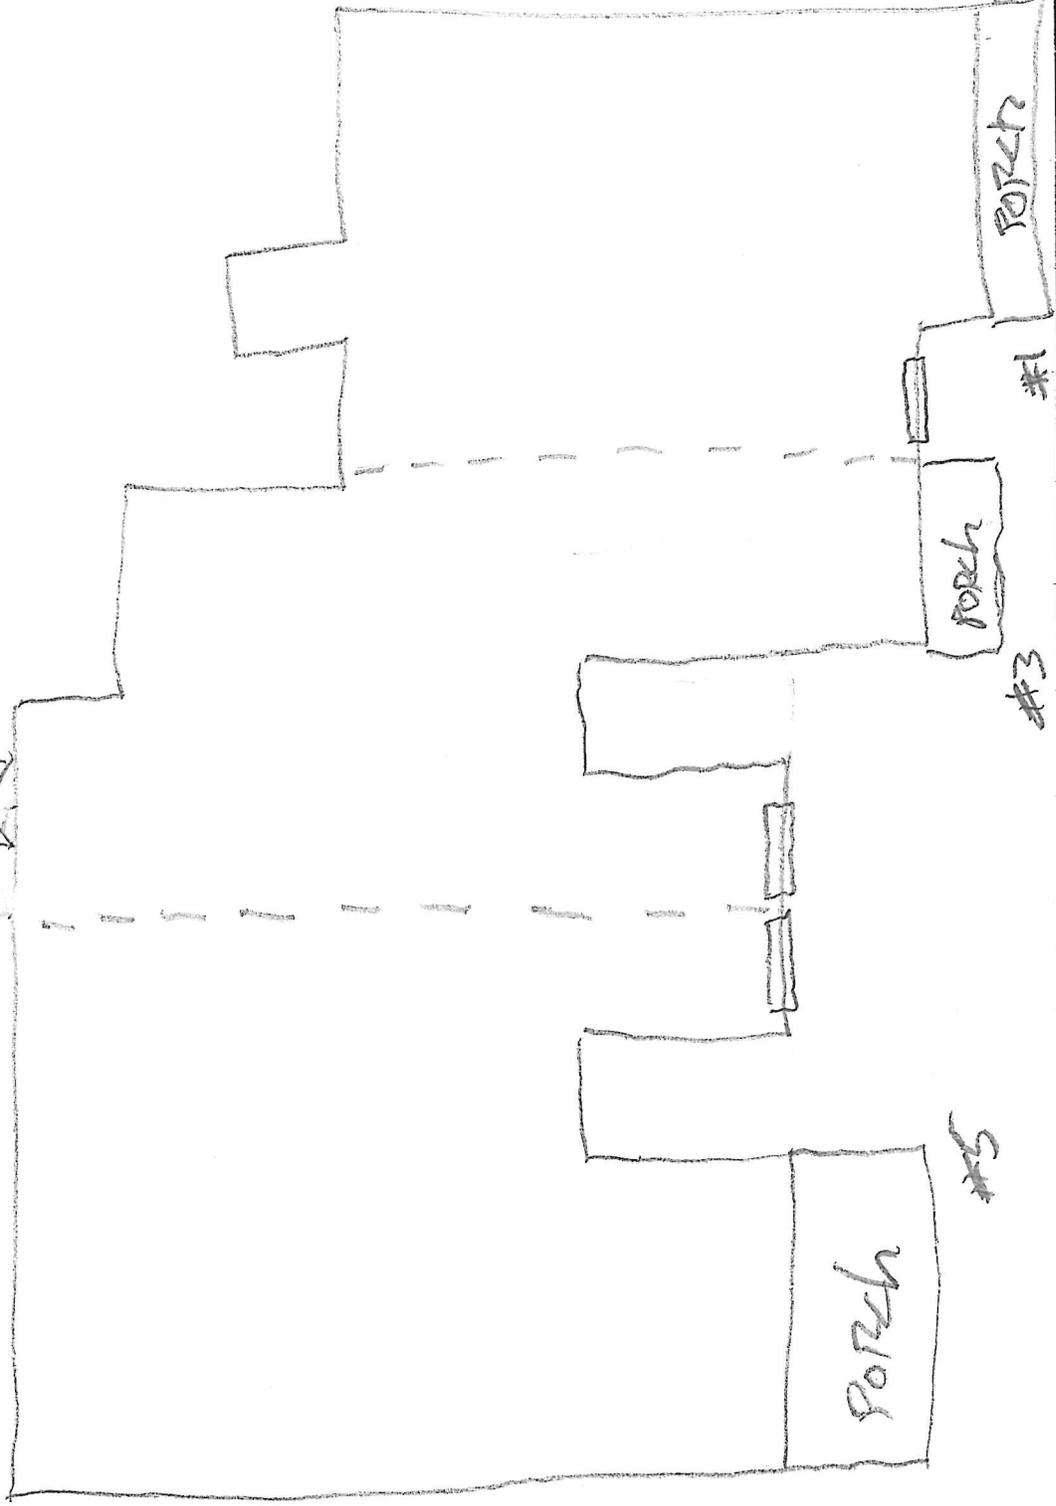

STANDARD DRIVE