

Appeal Period Expires 9/1/17
 Zoning District F1

Town of Essex, Vermont
Application for Zoning Permit
 www.essex.org

Application Date 8/10/17
 Permit Number 2017-123

All construction is to be completed in accordance with the Town of Essex Zoning Regulations and any/all federal or state regulations now in effect. You are required to post this permit in a conspicuous location on the property during the appeal period and it must remain posted throughout the construction period. **You are required to contact the necessary state agencies to obtain state permits @ 477-2241 (Jeff McMahan, Permit Specialist).**

Any interested person may appeal the decision of the Zoning Administrator to the Zoning Board of Adjustment within fifteen (15) days of the permit's date of issuance. Commencing construction within this fifteen (15) day appeal period is prohibited by law.

Signed: [Signature]

A Parcel Account Numb. (Map-Parcel-Lot) 2- 046-009-009
 (found in Town Assessor's Office)
 Property Address: 12 Claire Dr, Essex Jct
 Owner: William Parkinson (Parkinson)
 Owner Address: PO Box 40, Hinesburg VT 05461
 Owner Phone: (work) _____ (home) _____
 (cell) 238-8001 (Email) WLPBOOKS@GMAIL.COM
 Contractors name: Chrinstall/TBD Phone: _____
 Cell: 355-8830
 Estimated Construction Dates: Start: ___/___/___ Completion: ___/___/___
 Sq. Feet: 300 Estimated Cost (labor & materials): \$ 6500

B Sewage Disposal (Please attach Sewer or Septic Application).
 Public Private Connection Fee \$ n/a Date Paid: ___/___/___
 Proposed New Bedrooms: ___ Existing Bedrooms ___

C Water (Please attach Water Service Application).
 Public Private Fee \$ n/a Date Paid: ___/___/___

D Driveway (Please attach copy of approved Curbcut / Utility Application).
 Date of approval ___/___/___

E Stormwater
 Project disturbs an area greater than or equal to 1 acre – Erosion Control Permit Required. Attach completed permit application.
 Project creates new or expands existing impervious surface greater than or equal to 1/2 acre – Erosion Control Permit and Stormwater Management Permit required. Attach completed permit application.

F Diagram – Show a sketch of project on reverse of this application with property lines, building, and setbacks or attach separate sheet.

G TO be constructed pursuant to
 Planning Commission approval #
 PC: 2017-31, issued on 8/10/17
 Signature of Tenant and
 Signature of Owner [Signature]

G

Check box(es) which describe proposed use or construction (circle choice in parenthesis).
 N = New A = Addition R = Remodel


<i>Residential:</i>	N	A	R
Single Family	<input type="checkbox"/>	<input type="checkbox"/>	<input type="checkbox"/>
Two-family (duplex)(other)	<input type="checkbox"/>	<input type="checkbox"/>	<input type="checkbox"/>
Multi-family	<input type="checkbox"/>	<input type="checkbox"/>	<input type="checkbox"/>
Condominium / Townhouse	<input type="checkbox"/>	<input type="checkbox"/>	<input type="checkbox"/>
Mobile home	<input type="checkbox"/>	<input type="checkbox"/>	<input type="checkbox"/>
<i>Inclusions or Additions:</i>			
Garage (attached) (detached)	<input type="checkbox"/>	<input type="checkbox"/>	<input type="checkbox"/>
Porch (enclosed) (open)	<input type="checkbox"/>	<input type="checkbox"/>	<input type="checkbox"/>
Deck	<input checked="" type="checkbox"/>	<input type="checkbox"/>	<input type="checkbox"/>
Pool (in) (above) ground	<input type="checkbox"/>	<input type="checkbox"/>	<input type="checkbox"/>
Shed	<input type="checkbox"/>	<input type="checkbox"/>	<input type="checkbox"/>
Barn (residential) (agriculture)	<input type="checkbox"/>	<input type="checkbox"/>	<input type="checkbox"/>
<i>Non-residential:</i>			
Commercial / Industrial	<input checked="" type="checkbox"/>	<input type="checkbox"/>	<input checked="" type="checkbox"/>
Stormwater			
Stormwater <i>new/remodel</i>	<input type="checkbox"/>	<input type="checkbox"/>	<input type="checkbox"/>
Erosion Control <i>See PC</i>	<input type="checkbox"/>	<input type="checkbox"/>	<input type="checkbox"/>
<i>Other:</i>			
Change in use	<input type="checkbox"/>	<input type="checkbox"/>	<input type="checkbox"/>
Miscellaneous	<input type="checkbox"/>	<input type="checkbox"/>	<input type="checkbox"/>
Renewal	<input type="checkbox"/>	<input type="checkbox"/>	<input type="checkbox"/>

Office Use Only

Fees:	Type	Amount	Date Pd
Permit		\$ <u>100</u>	<u>8/17/17</u>
Recreation		\$ _____	<u>8/17/17</u>
Recording		\$ <u>20</u>	<u>8/17/17</u>
Certificate of Occ		\$ <u>75</u>	<u>___/___/___</u>
Other		\$ _____	<u>___/___/___</u>

Building Permit
 Approved Rejected Date 8/17/17
 Issued to: MLI Construction Inc
 Zoning Administrator: Sharon L. Kelley
 Notes: Emergency form gilder
Commercial
 C.O. Required Yes No

F Diagram - Provide diagram here and include all setbacks

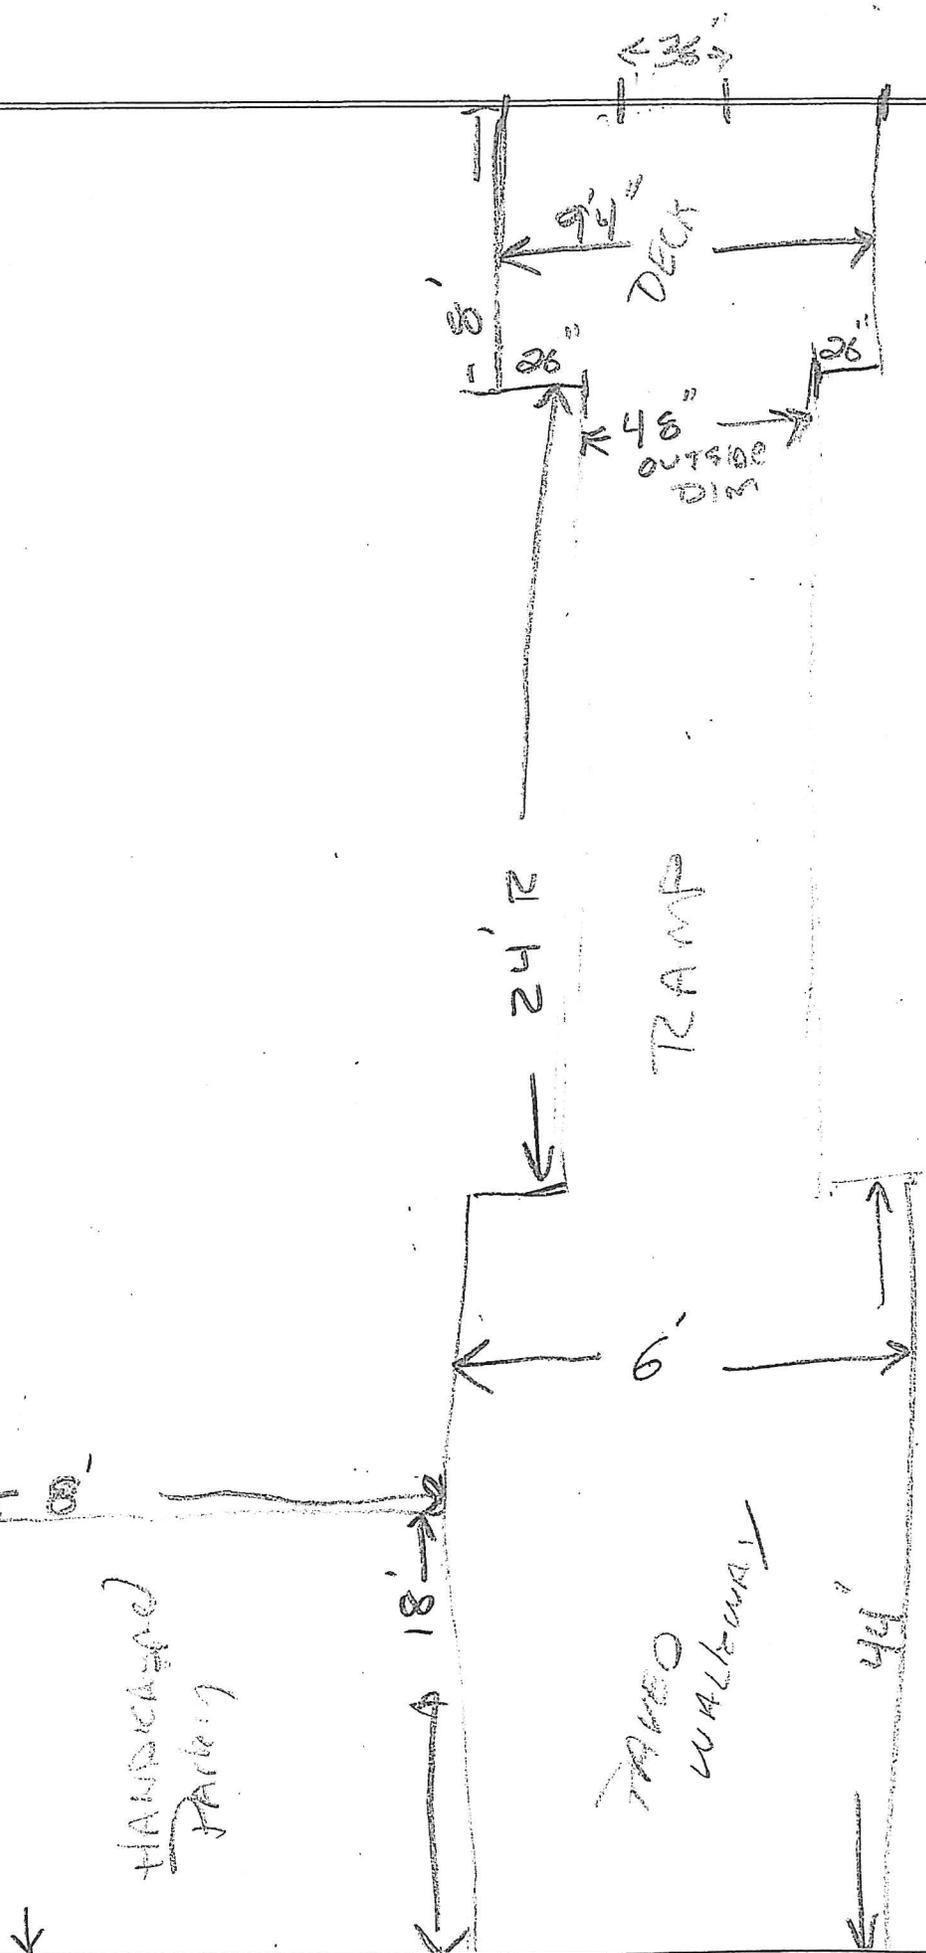

- CLAIR DR -