


Appeal Period Expires 8/15/16
 Zoning District RI

Town of Essex, Vermont
Application for Zoning Permit
 www.essex.org

Application Date 07/15/2016
 Permit Number 2016-117

All construction is to be completed in accordance with the Town of Essex Zoning Regulations and any/all federal or state regulations now in effect. You are required to post this permit in a conspicuous location on the property during the appeal period and it must remain posted throughout the construction period. You are required to contact the necessary state agencies to obtain state permits @ 477-2241 (Jeff McMahon, Permit Specialist).

Any interested person may appeal the decision of the Zoning Administrator to the Zoning Board of Adjustment within fifteen (15) days of the permit's date of issuance. Commencing construction within this fifteen (15) day appeal period is prohibited by law.

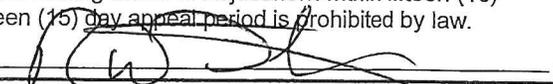Signed: 

A Parcel Account Numb. (Map-Parcel-Lot) 2 010-063-001
 (found in Town Assessor's Office)
 Property Address: 184 TOWERS ROAD EXT.
 Owner: RANDALL DRAPER / SALLY WATTS
 Owner Address: 184 TOWERS ROAD EXT
 Owner Phone: (work) _____ (home) _____
 (cell) 720 258 4077 (Email) RANDALL.DRAPER@GMAIL.COM
 Contractors name: SWEENEY BUILDING CO, IN Phone: 802 323 4116
 Cell: _____
 Estimated Construction Dates: Start: 8/2/2016 Completion: 8/16/2016
 Sq. Feet: 148 Estimated Cost (labor & materials): \$ 3000.00

B Sewage Disposal (Please attach Sewer or Septic Application). SEPTIC SYSTEM
 Public Private Connection Fee \$ _____ Date Paid: / /
 Proposed New Bedrooms: _____ Existing Bedrooms _____

C Water (Please attach Water Service Application). well
 Public Private Fee \$ _____ Date Paid: / /

D Driveway (Please attach copy of approved Curbcut / Utility Application).
 Date of approval / / EXISTING

E Stormwater N/A
 Project disturbs an area greater than or equal to 1 acre – Erosion Control Permit Required. Attach completed permit application.
 Project creates new or expands existing impervious surface greater than or equal to 1/2 acre – Erosion Control Permit and Stormwater Management Permit required. Attach completed permit application.

F Diagram – Show a sketch of project on reverse of this application with property lines, building, and setbacks or attach separate sheet.
ATTACHED

G EXPAND THE EXISTING DECK
 Signature of Tenant and Signature of Owner 

G

Check box(es) which describe proposed use or construction (circle choice in parenthesis).
 N = New A = Addition R = Remodel


Residential:	N	A	R
Single Family	<input type="checkbox"/>	<input checked="" type="checkbox"/>	<input type="checkbox"/>
Two-family (duplex)(other)	<input type="checkbox"/>	<input type="checkbox"/>	<input type="checkbox"/>
Multi-family	<input type="checkbox"/>	<input type="checkbox"/>	<input type="checkbox"/>
Condominium / Townhouse	<input type="checkbox"/>	<input type="checkbox"/>	<input type="checkbox"/>
Mobile home	<input type="checkbox"/>	<input type="checkbox"/>	<input type="checkbox"/>
Inclusions or Additions:			
Garage (attached) (detached)	<input type="checkbox"/>	<input type="checkbox"/>	<input type="checkbox"/>
Porch (enclosed) (open)	<input type="checkbox"/>	<input type="checkbox"/>	<input type="checkbox"/>
Deck	<input type="checkbox"/>	<input checked="" type="checkbox"/>	<input type="checkbox"/>
Pool (in) (above) ground	<input type="checkbox"/>	<input type="checkbox"/>	<input type="checkbox"/>
Shed	<input type="checkbox"/>	<input type="checkbox"/>	<input type="checkbox"/>
Barn (residential) (agriculture)	<input type="checkbox"/>	<input type="checkbox"/>	<input type="checkbox"/>
Non-residential:			
Commercial / Industrial	<input type="checkbox"/>	<input type="checkbox"/>	<input type="checkbox"/>
Stormwater:			
Stormwater	<input type="checkbox"/>	<input type="checkbox"/>	<input type="checkbox"/>
Erosion Control	<input type="checkbox"/>	<input type="checkbox"/>	<input type="checkbox"/>
Other:			
Change in use	<input type="checkbox"/>	<input type="checkbox"/>	<input type="checkbox"/>
Miscellaneous	<input type="checkbox"/>	<input type="checkbox"/>	<input type="checkbox"/>
Renewal	<input type="checkbox"/>	<input type="checkbox"/>	<input type="checkbox"/>

Office Use Only

Fees:	Type	Amount	Date Pd.
Permit		<u>\$ 50</u>	<u>7/15/16</u>
Recreation		<u>\$</u>	<u> / / </u>
Recording		<u>\$ 10</u>	<u>7/15/16</u>
Certificate of Occ.		<u>\$</u>	<u> / / </u>
Other		<u>\$</u>	<u> / / </u>

Building Permit
 Approved Rejected Date: 7/21/16
 Issued to: Draper + watts
 Zoning Administrator: John A. Kelley
 Notes: note all setbacks
 C.O. Required Yes No

RW DRAPER
184 TOWERS ROAD EXT

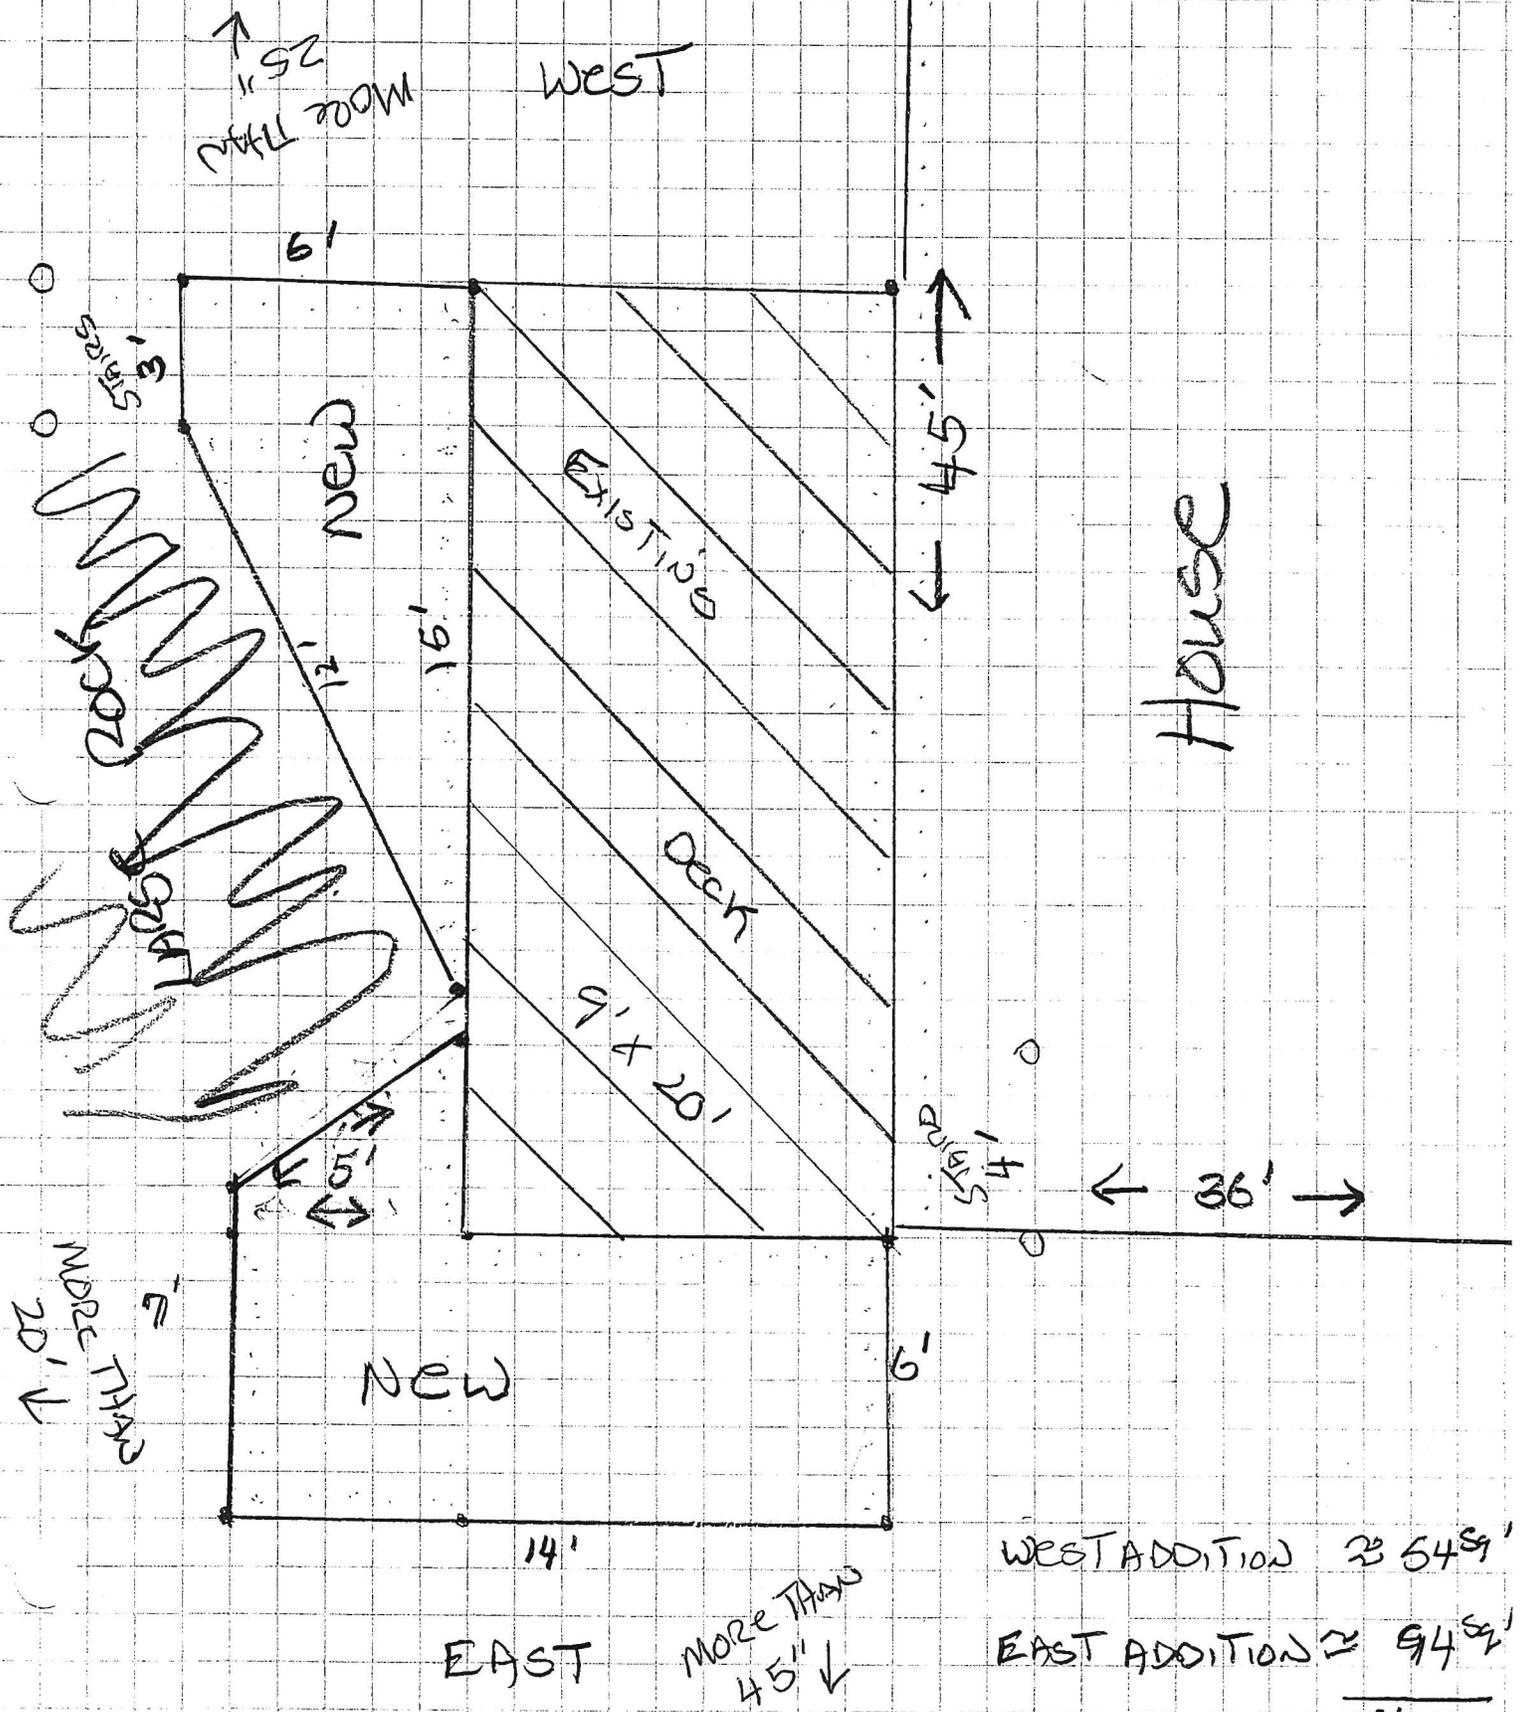

WEST ADDITION $\approx 54 \text{ sq}'$
 EAST ADDITION $\approx 94 \text{ sq}'$
148 sq'

184 TOWERS ROAD EXT