

Appeal Period Expires 5/12/16
 Zoning District R2
Town of Essex, Vermont
Application for Zoning Permit
 www.essex.org
 Application Date 1/1/16
 Permit Number 2016-47

All construction is to be completed in accordance with the Town of Essex Zoning Regulations and any/all federal or state regulations now in effect. You are required to post this permit in a conspicuous location on the property during the appeal period and it must remain posted throughout the construction period. You are required to contact the necessary state agencies to obtain state permits @ 879-5676.
 Any interested person may appeal the decision of the Zoning Administrator to the Zoning Board of Adjustment within fifteen (15) days of the permit's date of issuance. Commencing construction within this fifteen (15) day appeal period is prohibited by law.
 Signed: [Signature]

A Parcel Account Numb. (Map-Parcel-Lot) 2-082-003-123
 (found in Town Assessor's Office)
 Property Address: 34 INDIGO LANE, (BLDG 23A)
 Owner: FORESTDALE GROUP LLC
 Owner Address: 44 PARK STREET, ESSEX JCT
 Owner Phone: (work) 879-0403 (home) _____
 (cell) 316-0991 (Email) _____
 Contractors name: SAME AS OWNER Phone: SAME
 Cell: SAME
 Estimated Construction Dates: Start: 5/1/16 Completion: 5/1/17
 Sq. Feet: 2400 Estimated Cost (labor & materials): \$ 175000

B Sewage Disposal (Please attach Sewer or Septic Application).
 Public Private Connection Fee \$ 2365 Date Paid: 4/11/16
 Proposed New Bedrooms: 3 Existing Bedrooms NEW

C Water (Please attach Water Service Application).
 Public Private Fee \$ 1791 Date Paid: 4/11/16

D Driveway (Please attach copy of approved Curbcut / Utility Application)
 Date of approval 8/1/91 PW/PC APPROVAL

E Stormwater
 Project disturbs an area greater than or equal to 1 acre – Erosion Control Permit Required. Attach completed permit application.
 Project creates new or expands existing impervious surface greater than or equal to 1/2 acre – Erosion Control Permit and Stormwater Management Permit required. Attach completed permit application.

F Diagram – Show a sketch of project on reverse of this application with property lines, building, and setbacks or attach separate sheet. (Instruction sheet available upon request.)
SEE ATTACHED PLAN (TO BE BUILT PURSUANT TO PC APPROVAL granted on 8-1-1991)

G Signature of Tenant and Signature of Owner [Signature]

G

Check box(es) which describe proposed use or construction (circle choice in parenthesis).
 N = New A = Addition R = Remodel

Residential:	N	A	R
Single Family	<input type="checkbox"/>	<input type="checkbox"/>	<input type="checkbox"/>
Two-family (duplex)(other)	<input checked="" type="checkbox"/>	<input type="checkbox"/>	<input type="checkbox"/>
Multi-family	<input type="checkbox"/>	<input type="checkbox"/>	<input type="checkbox"/>
Condominium / Townhouse	<input checked="" type="checkbox"/>	<input type="checkbox"/>	<input type="checkbox"/>
Mobile home	<input type="checkbox"/>	<input type="checkbox"/>	<input type="checkbox"/>
Inclusions or Additions:			
Garage (attached) (detached)	<input checked="" type="checkbox"/>	<input type="checkbox"/>	<input type="checkbox"/>
Porch (enclosed) (open)	<input checked="" type="checkbox"/>	<input type="checkbox"/>	<input type="checkbox"/>
Deck	<input checked="" type="checkbox"/>	<input type="checkbox"/>	<input type="checkbox"/>
Pool (in) (above) ground	<input type="checkbox"/>	<input type="checkbox"/>	<input type="checkbox"/>
Shed	<input type="checkbox"/>	<input type="checkbox"/>	<input type="checkbox"/>
Barn (residential) (agriculture)	<input type="checkbox"/>	<input type="checkbox"/>	<input type="checkbox"/>
Non-residential:			
Commercial / Industrial	<input type="checkbox"/>	<input type="checkbox"/>	<input type="checkbox"/>
Stormwater:			
Stormwater	<input type="checkbox"/>	<input type="checkbox"/>	<input type="checkbox"/>
Erosion Control	<input type="checkbox"/>	<input type="checkbox"/>	<input type="checkbox"/>
Other:			
Change in use	<input type="checkbox"/>	<input type="checkbox"/>	<input type="checkbox"/>
Miscellaneous	<input type="checkbox"/>	<input type="checkbox"/>	<input type="checkbox"/>
Renewal	<input type="checkbox"/>	<input type="checkbox"/>	<input type="checkbox"/>

Handwritten notes: UNFINISHED, 2 CAR


Office Use Only

Fees	Type	Amount	Date Pd
Permit		\$ <u>457.50</u>	<u>4/11/16</u>
Recreation		\$ <u>473.00</u>	<u>4/11/16</u>
Recording		\$ <u>25.00</u>	<u>4/11/16</u>
Certificate of Occ.		\$ <u>75.00</u>	<u>4/11/16</u>
Other			

Building Permit 4/26/16
 Approved Rejected Date
 Issued to: Forestdale Group LLC
 Zoning Administrator: Shawn Kelly
 Notes: Energy code given

C.O. Required Yes No

THIS PERMIT VALID FOR TWELVE (12) MONTHS FROM DATE OF ISSUE

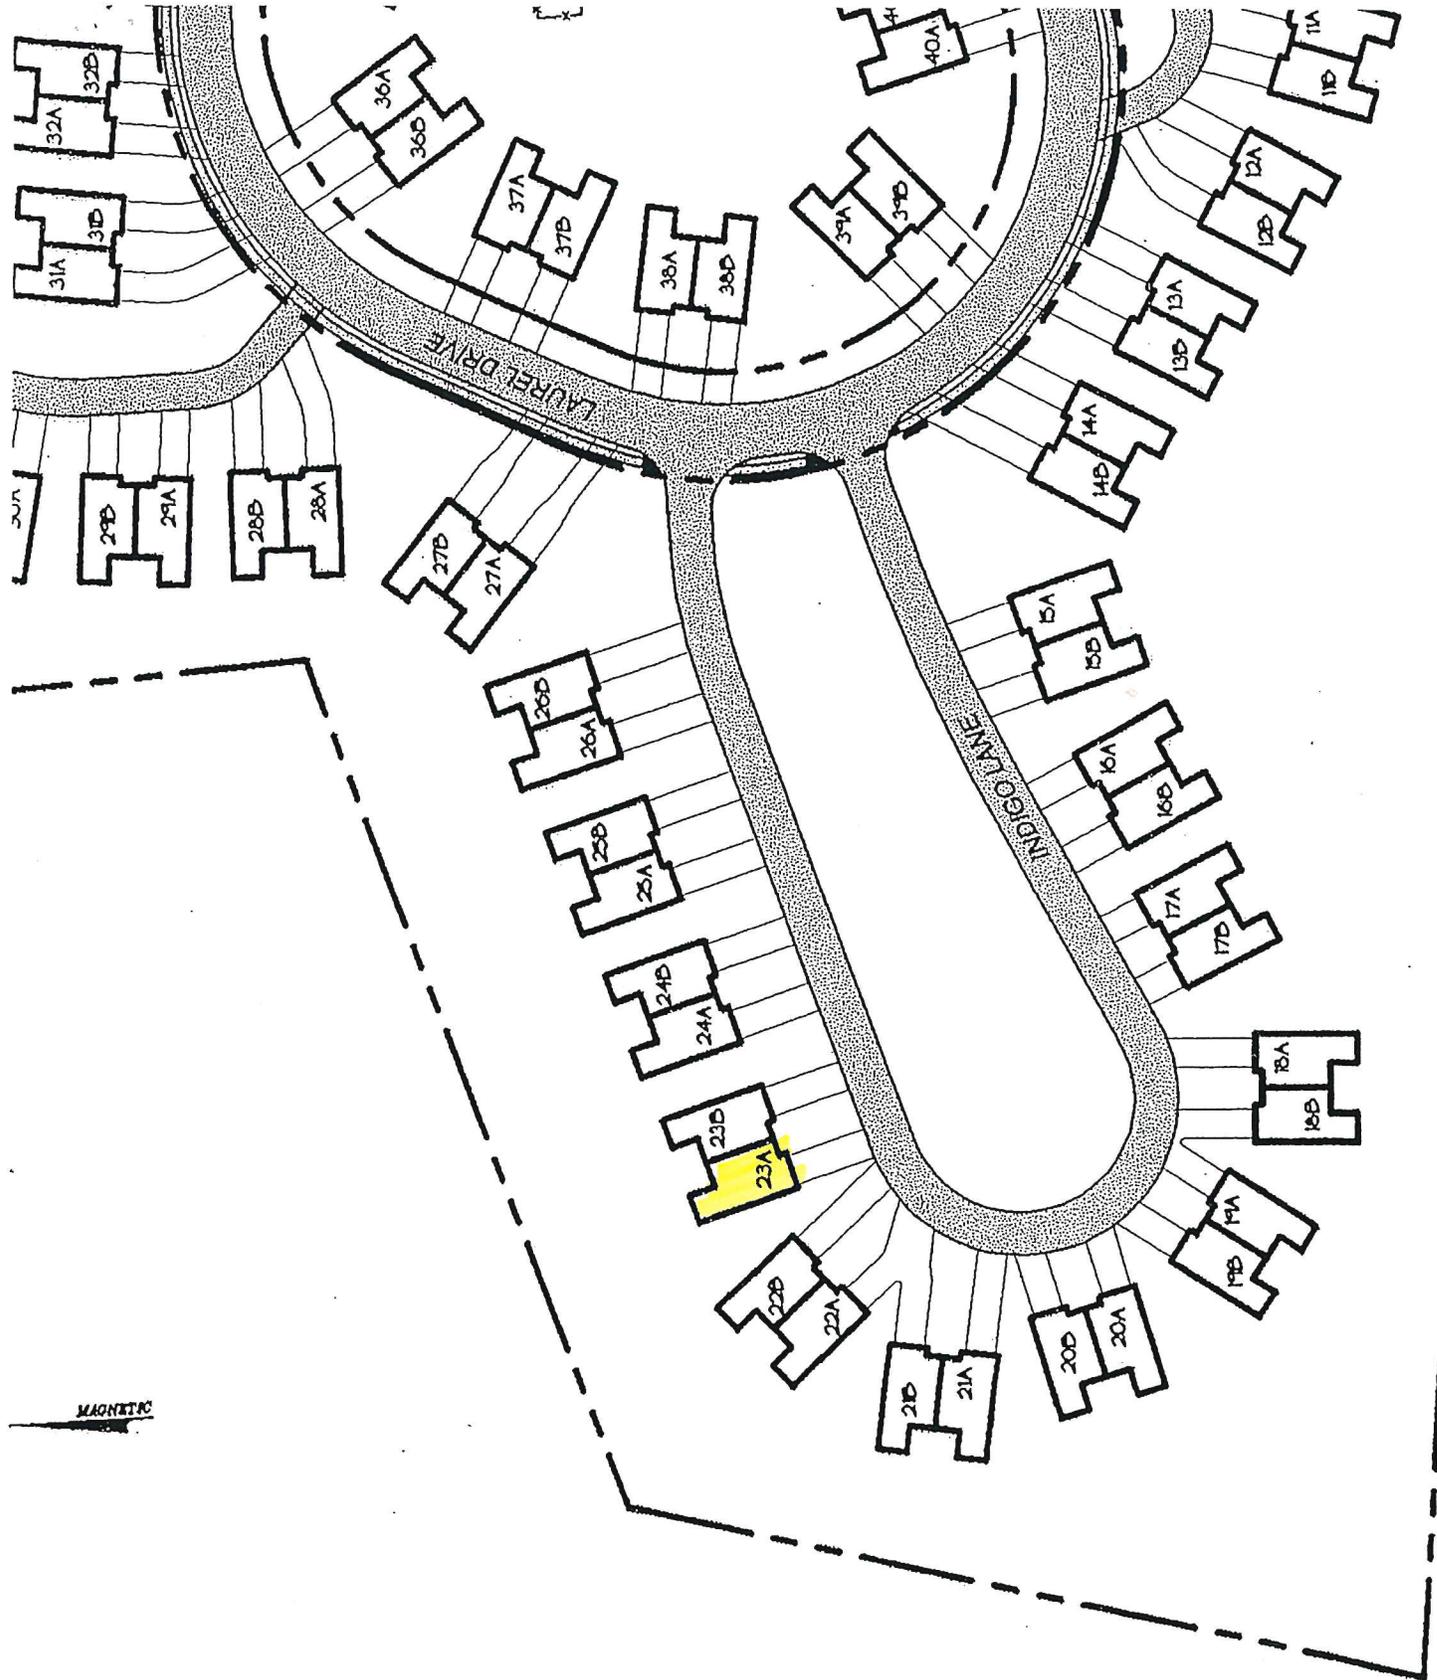

MAGNETIC