

Appeal Period Expires 12/20/16
 Zoning District R2

Town of Essex, Vermont
Application for Zoning Permit
 www.essex.org

Application Date 12/2/2016
 Permit Number 2016-191

All construction is to be completed in accordance with the Town of Essex Zoning Regulations and any/all federal or state regulations now in effect. You are required to post this permit in a conspicuous location on the property during the appeal period and it must remain posted throughout the construction period. You are required to contact the necessary state agencies to obtain state permits @ 477-2241 (Jeff McMahon, Permit Specialist).

Any interested person may appeal the decision of the Zoning Administrator to the Zoning Board of Adjustment within fifteen (15) days of the permit's date of issuance. Commencing construction within this fifteen (15) day appeal period is prohibited by law.

Signed: Katelyn M. Kelly

A Parcel Account Numb. (Map-Parcel-Lot) 2-098-001-089
 (found in Town Assessor's Office)
 Property Address: 45 CLOVER DRIVE, ESSEX JUNCTION VT 05642
 Owner: Katelyn Laliberte + Alex Lajeunesse
 Owner Address: 45 CLOVER DRIVE, ESSEX JUNCTION VT 05642
 Owner Phone: (work) _____ (home) _____
 (cell) 802-353-7468 (Email) Kt.laliberte@gmail.com
 Contractors name: Laurie's Certified Construction LLC Phone: 802-862-4751 Cell: _____
 Estimated Construction Dates: Start: 12/18/2016 Completion: 12/2/2017
 Sq. Feet: 200± Estimated Cost (labor & materials): \$19,700

G

Check box(es) which describe proposed use or construction (circle choice in parenthesis).

N = New A = Addition R = Remodel

Residential:	N	A	R
Single Family	<input type="checkbox"/>	<input type="checkbox"/>	<input checked="" type="checkbox"/>
Two-family (duplex)(other)	<input type="checkbox"/>	<input type="checkbox"/>	<input type="checkbox"/>
Multi-family	<input type="checkbox"/>	<input type="checkbox"/>	<input type="checkbox"/>
Condominium / Townhouse	<input type="checkbox"/>	<input type="checkbox"/>	<input type="checkbox"/>
Mobile home	<input type="checkbox"/>	<input type="checkbox"/>	<input type="checkbox"/>
Inclusions or Additions:			
Garage (attached) (detached)	<input type="checkbox"/>	<input type="checkbox"/>	<input type="checkbox"/>
Porch (enclosed) (open)	<input type="checkbox"/>	<input type="checkbox"/>	<input type="checkbox"/>
Deck	<input type="checkbox"/>	<input type="checkbox"/>	<input type="checkbox"/>
Pool (in) (above) ground	<input type="checkbox"/>	<input type="checkbox"/>	<input type="checkbox"/>
Shed	<input type="checkbox"/>	<input type="checkbox"/>	<input type="checkbox"/>
Barn (residential) (agriculture)	<input type="checkbox"/>	<input type="checkbox"/>	<input type="checkbox"/>
Non-residential:			
Commercial / Industrial	<input type="checkbox"/>	<input type="checkbox"/>	<input type="checkbox"/>
Stormwater:			
Stormwater	<input type="checkbox"/>	<input type="checkbox"/>	<input type="checkbox"/>
Erosion Control	<input type="checkbox"/>	<input type="checkbox"/>	<input type="checkbox"/>
Other:			
Change in use	<input type="checkbox"/>	<input type="checkbox"/>	<input type="checkbox"/>
Miscellaneous	<input type="checkbox"/>	<input type="checkbox"/>	<input type="checkbox"/>
Renewal	<input type="checkbox"/>	<input type="checkbox"/>	<input type="checkbox"/>

B Sewage Disposal (Please attach Sewer or Septic Application).
 Public Private Connection Fee \$ _____ Date Paid: 1/1/
 Proposed New Bedrooms: _____ Existing Bedrooms _____

C Water (Please attach Water Service Application).
 Public Private Fee \$ _____ Date Paid: 1/1/

D Driveway (Please attach copy of approved Curbcut / Utility Application).
 Date of approval 1/1/ EXISTING

E Stormwater N/A
 Project disturbs an area greater than or equal to 1 acre – Erosion Control Permit Required. Attach completed permit application.
 Project creates new or expands existing impervious surface greater than or equal to 1/2 acre – Erosion Control Permit and Stormwater Management Permit required. Attach completed permit application.

F Diagram – Show a sketch of project on reverse of this application with property lines, building, and setbacks or attach separate sheet.


G Signature of Tenant and Signature of Owner Katelyn M. Kelly

Office Use Only

Fees	Type	Amount	Date Pd
Permit		\$ <u>50</u>	<u>12/2/16</u>
Recreation		\$ _____	<u>1/1/</u>
Recording		\$ <u>10</u>	<u>12/2/16</u>
Certificate of Occ		\$ _____	<u>1/1/</u>
Other		\$ _____	<u>1/1/</u>

Building Permit Approved Rejected Date 12/15/16
 Issued to: L. Lajeunesse / Laliberte
 Zoning Administrator: Shawn T. Kelly
 Notes: Emergency code grant
 C.O. Required Yes No

F Diagram - Provide diagram here and include all setbacks

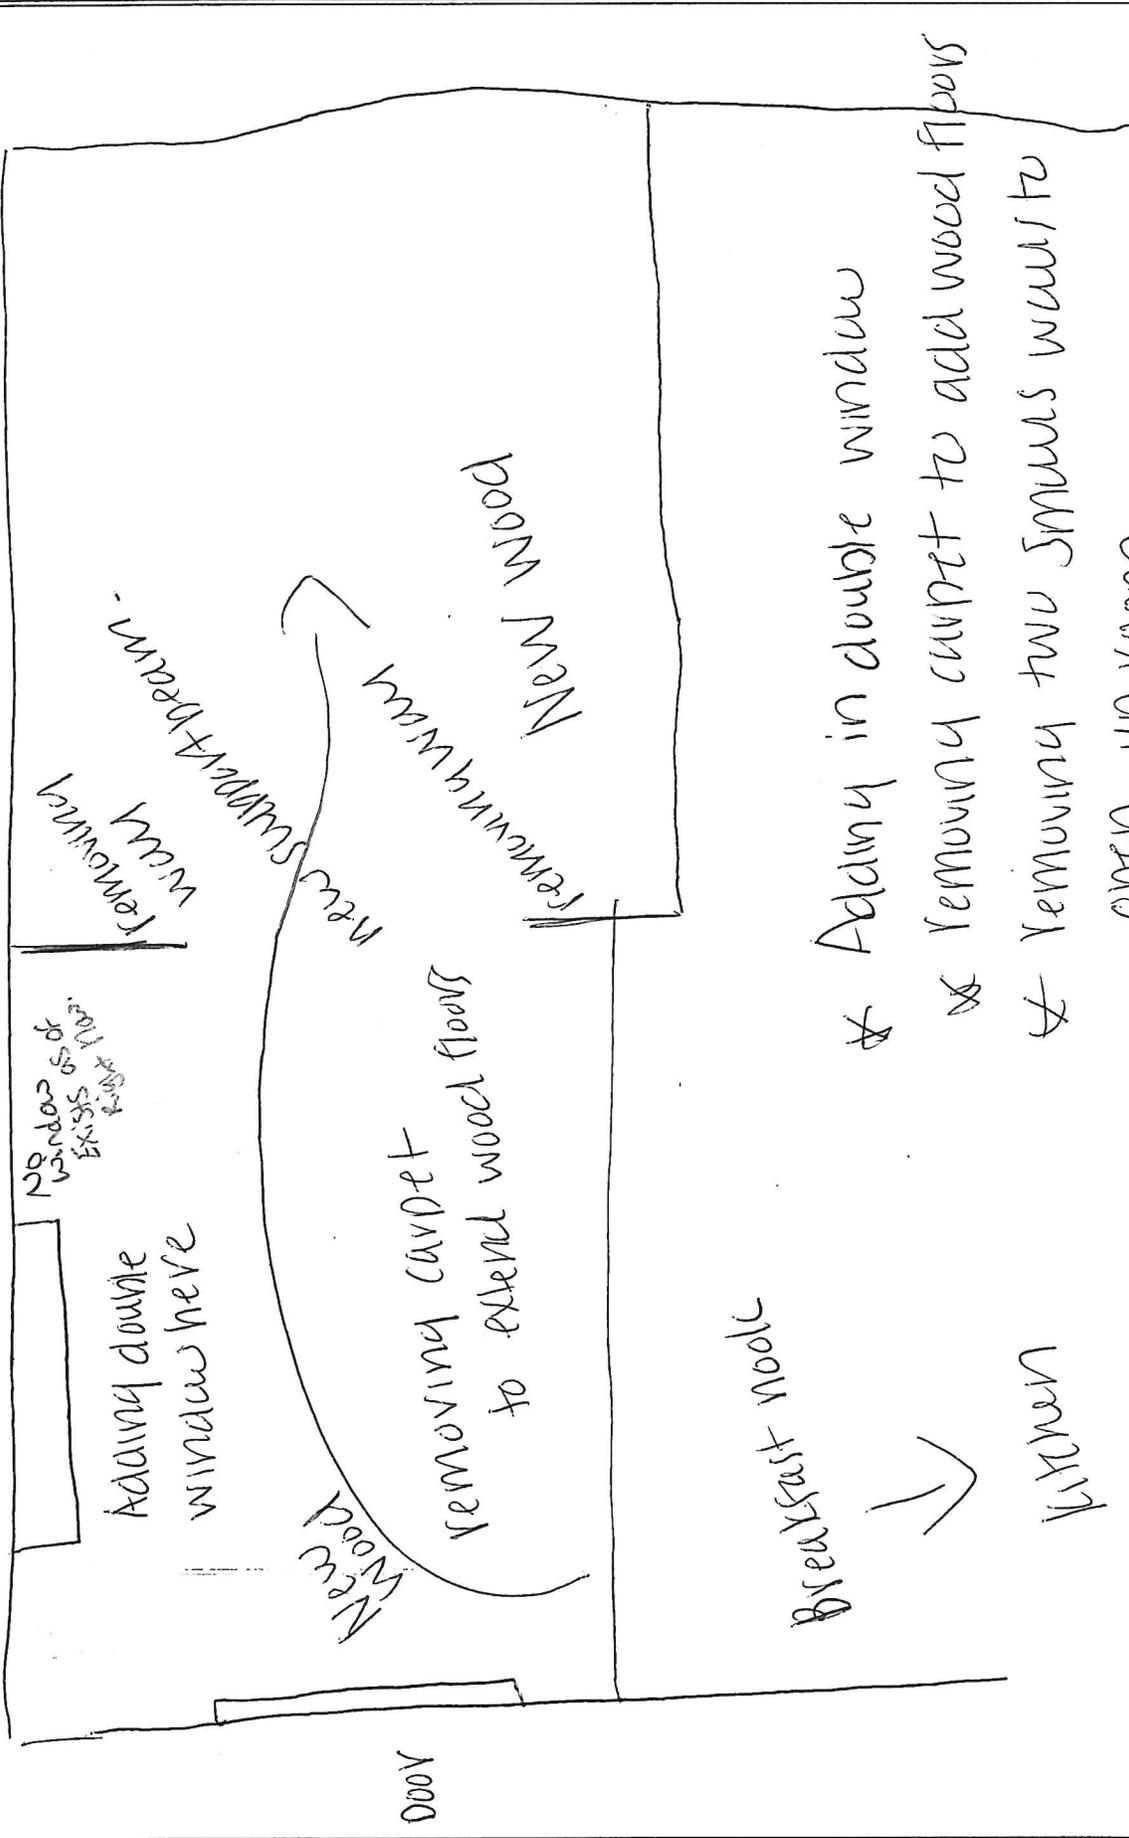

- * Adding in double window
- * Removing carpet to add wood floors
- * Removing two joists want to open up room
- * adding new support beam

* reventing cable, electric, plumbing, in one window.