


Appeal Period Expires 3/21/16
 Zoning District RPD-I

Town of Essex, Vermont
Application for Zoning Permit
 www.essex.org

Application Date 2/29/16
 Permit Number 2016-21

All construction is to be completed in accordance with the Town of Essex Zoning Regulations and any/all federal or state regulations now in effect. You are required to post this permit in a conspicuous location on the property during the appeal period and it must remain posted throughout the construction period. **You are required to contact the necessary state agencies to obtain state permits @ 477-2241 (Jeff McMahon, Permit Specialist).**

Any interested person may appeal the decision of the Zoning Administrator to the Zoning Board of Adjustment within fifteen (15) days of the permit's date of issuance. Commencing construction within this fifteen (15) day appeal period is prohibited by law.

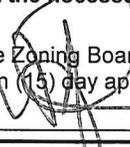Signed: 

A Parcel Account Numb. (Map-Parcel-Lot) 2-072-005-000
 (found in Town Assessor's Office)
 Property Address: 67 Aves MAINT DR.
 Owner: FIM PARTNERS
 Owner Address: 6 THOMPSON DR, ESSEX VT
 Owner Phone: (work) 802-879-5211 (home) _____
 (cell) _____ (Email) _____
 Contractors name: QUEEN CITY BLD Phone 802-324-2900
 Cell: _____
 Estimated Construction Dates: Start: 3/15/16 Completion: 3/27/16
 Sq. Feet: 389 Estimated Cost (labor & materials): \$1000

G

Check box(es) which describe proposed use or construction (circle choice in parenthesis).
 N = New A = Addition R = Remodel

<i>Residential:</i>	N	A	R
Single Family	<input type="checkbox"/>	<input type="checkbox"/>	<input type="checkbox"/>
Two-family (duplex)(other)	<input type="checkbox"/>	<input type="checkbox"/>	<input type="checkbox"/>
Multi-family	<input type="checkbox"/>	<input type="checkbox"/>	<input type="checkbox"/>
Condominium / Townhouse	<input type="checkbox"/>	<input type="checkbox"/>	<input type="checkbox"/>
Mobile home	<input type="checkbox"/>	<input type="checkbox"/>	<input type="checkbox"/>
<i>Inclusions or Additions:</i>			
Garage (attached) (detached)	<input type="checkbox"/>	<input type="checkbox"/>	<input type="checkbox"/>
Porch (enclosed) (open)	<input type="checkbox"/>	<input type="checkbox"/>	<input type="checkbox"/>
Deck	<input type="checkbox"/>	<input type="checkbox"/>	<input type="checkbox"/>
Pool (in) (above) ground	<input type="checkbox"/>	<input type="checkbox"/>	<input type="checkbox"/>
Shed	<input type="checkbox"/>	<input type="checkbox"/>	<input type="checkbox"/>
Barn (residential) (agriculture)	<input type="checkbox"/>	<input type="checkbox"/>	<input type="checkbox"/>
<i>Non-residential:</i>			
Commercial / Industrial	<input type="checkbox"/>	<input type="checkbox"/>	<input type="checkbox"/>
<i>Stormwater:</i>			
Stormwater	<input type="checkbox"/>	<input type="checkbox"/>	<input type="checkbox"/>
Erosion Control	<input type="checkbox"/>	<input type="checkbox"/>	<input type="checkbox"/>
<i>Other:</i>			
Change in use - <u>removing 2 interior walls</u>	<input type="checkbox"/>	<input type="checkbox"/>	<input type="checkbox"/>
Miscellaneous	<input type="checkbox"/>	<input type="checkbox"/>	<input type="checkbox"/>
Renewal	<input type="checkbox"/>	<input type="checkbox"/>	<input type="checkbox"/>

B Sewage Disposal (Please attach Sewer or Septic Application).
 Public Private Connection Fee \$ _____ Date Paid: ___/___/___
 Proposed New Bedrooms: _____ Existing Bedrooms _____

C Water (Please attach Water Service Application).
 Public Private Fee \$ _____ Date Paid: ___/___/___

D Driveway (Please attach copy of approved Curbcut / Utility Application).
 Date of approval ___/___/___ Existing

E Stormwater
 Project disturbs an area greater than or equal to 1 acre – Erosion Control Permit Required. Attach completed permit application.
 Project creates new or expands existing impervious surface greater than or equal to 1/2 acre – Erosion Control Permit and Stormwater Management Permit required. Attach completed permit application.

F Diagram – Show a sketch of project on reverse of this application with property lines, building, and setbacks or attach separate sheet.

G see attached
 Signature of Tenant and _____
 Signature of Owner _____

Office Use Only


Fees:	Type	Amount	Date Pd
Permit		\$ <u>100.-</u>	<u>3/10/16</u>
Recreation		\$ _____	<u>1/1/16</u>
Recording		\$ <u>70.-</u>	<u>2/10/16</u>
Certificate of Occ		\$ <u>75</u>	<u>1/1/16</u>
Other		\$ _____	<u>3/10/16</u>

Building Permit
 Approved Rejected Date 3/9/16
 Issued to: FIM Partners LTD Part
 Zoning Administrator: Sharon L. Kelley
 Notes: energy code given
 C.O. Required Yes No

EXISTING WALL 193" X 124" TALL FOR NEW BUILDING

304" WIDE X 106" TALL

F Diagram - Provide diagram here and include all setbacks

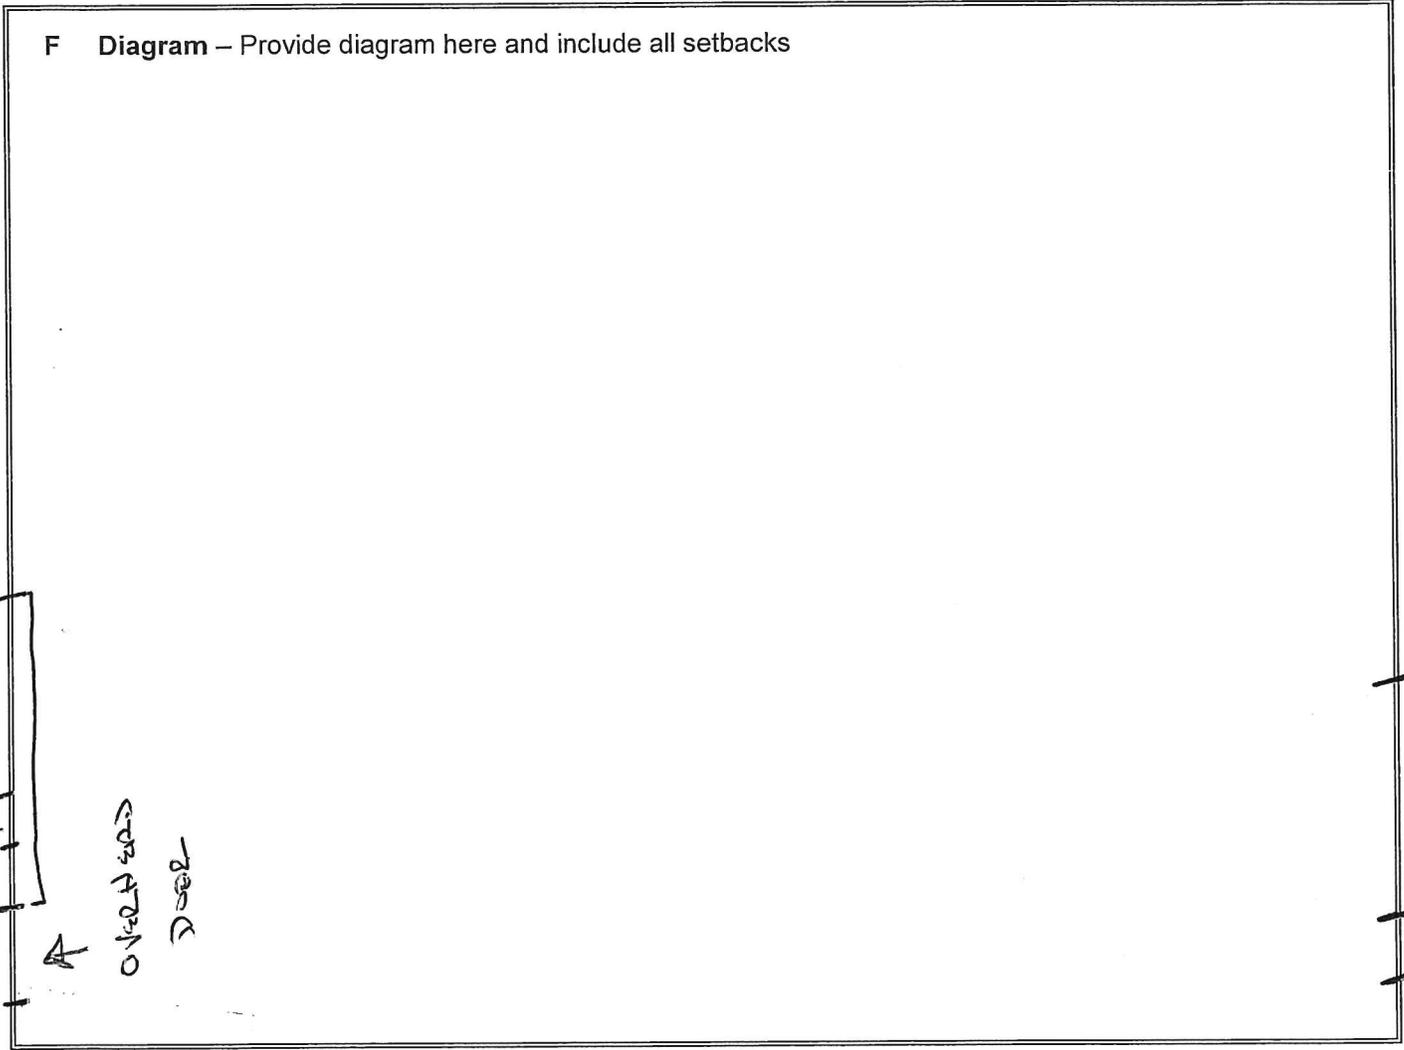

- WE ARE OPENING UP PORTIONS OF 2 WALLS.
- 1) CREATING AN OPENING 193" WIDE X 124" TALL
 - 2) CREATING AN OPENING 304" WIDE X 106" TALL

Door
EXISTING WALL 304" X 106" TALL