

Appeal Period Expires 5/19/15 Zoning District R2 **Town of Essex, Vermont** Application for Zoning Permit www.essex.org Application Date 5/1/15 Permit Number 2015-58

All construction is to be completed in accordance with the Town of Essex Zoning Regulations and any/all federal or state regulations now in effect. You are required to post this permit in a conspicuous location on the property during the appeal period and it must remain posted throughout the construction period. You are required to contact the necessary state agencies to obtain state permits @ 879-5676.

Any interested person may appeal the decision of the Zoning Administrator to the Zoning Board of Adjustment within fifteen (15) days of the permit's date of issuance. Commencing construction within this fifteen (15) day appeal period is prohibited by law.

Signed: *[Signature]*

A Parcel Account Numb. (Map-Parcel-Lot) 2- 049-037-000
 (found in Town Assessor's Office)
 Property Address: 5 Woodlawn Dr., Essex
 Owner: Garry M. Scott and Elizabeth R. Hill
 Owner Address: 5 Woodlawn Dr.
 Owner Phone: (work) _____ (home) 288-9420
 (cell) 324-4124 (Email) rosyhille@yahoo.com
 Contractors name: Bowen Woodworks Phone: 453-3218
 Cell: 324-3791
 Estimated Construction Dates: Start: 5/15/15 Completion: 8/15/15
 Sq. Feet: 266 Estimated Cost (labor & materials): \$ 75,000

G

Check box(es) which describe proposed use or construction (circle choice in parenthesis).
 N = New A = Addition R = Remodel

<i>Residential:</i>	N	A	R
Single Family	<input type="checkbox"/>	<input checked="" type="checkbox"/>	<input type="checkbox"/>
Two-family (duplex)(other)	<input type="checkbox"/>	<input type="checkbox"/>	<input type="checkbox"/>
Multi-family	<input type="checkbox"/>	<input type="checkbox"/>	<input type="checkbox"/>
Condominium / Townhouse	<input type="checkbox"/>	<input type="checkbox"/>	<input type="checkbox"/>
Mobile home	<input type="checkbox"/>	<input type="checkbox"/>	<input type="checkbox"/>
<i>Inclusions or Additions:</i>			
Garage (attached) (detached)	<input type="checkbox"/>	<input type="checkbox"/>	<input type="checkbox"/>
Porch (enclosed) (open)	<input type="checkbox"/>	<input type="checkbox"/>	<input type="checkbox"/>
Deck	<input checked="" type="checkbox"/>	<input type="checkbox"/>	<input type="checkbox"/>
Pool (in) (above) ground	<input type="checkbox"/>	<input type="checkbox"/>	<input type="checkbox"/>
Shed	<input type="checkbox"/>	<input type="checkbox"/>	<input type="checkbox"/>
Barn (residential) (agriculture)	<input type="checkbox"/>	<input type="checkbox"/>	<input type="checkbox"/>
<i>Non-residential:</i>			
Commercial / Industrial	<input type="checkbox"/>	<input type="checkbox"/>	<input type="checkbox"/>
<i>Stormwater:</i>			
Stormwater	<input type="checkbox"/>	<input type="checkbox"/>	<input type="checkbox"/>
Erosion Control	<input type="checkbox"/>	<input type="checkbox"/>	<input type="checkbox"/>
<i>Other:</i>			
Change in use	<input type="checkbox"/>	<input type="checkbox"/>	<input type="checkbox"/>
Miscellaneous	<input type="checkbox"/>	<input type="checkbox"/>	<input type="checkbox"/>
Renewal	<input type="checkbox"/>	<input type="checkbox"/>	<input type="checkbox"/>

B Sewage Disposal (Please attach Sewer or Septic Application).
 Public Private Connection Fee \$ _____ Date Paid: / /
 Proposed New Bedrooms: 0 Existing Bedrooms _____

C Water (Please attach Water Service Application).
 Public Private Fee \$ _____ Date Paid: / /

D Driveway (Please attach copy of approved Curbcut / Utility Application).
 Date of approval / /

E Stormwater
 Project disturbs an area greater than or equal to 1 acre – Erosion Control Permit Required. Attach completed permit application.
 Project creates new or expands existing impervious surface greater than or equal to ½ acre – Erosion Control Permit and Stormwater Management Permit required. Attach completed permit application.

F Diagram – Show a sketch of project on reverse of this application with property lines, building, and setbacks or attach separate sheet. (Instruction sheet available upon request.)

G Signature of Tenant and Signature of Owner *[Signature]*

Office Use Only

Fees:	Type	Amount	Date Pd.
Permit		<u>\$181.50</u>	<u>5/1/15</u>
Recreation		\$ _____	
Recording		<u>\$10.00</u>	<u>5/1/15</u>
Certificate of Occ		\$ _____	
Other		\$ _____	


Building Permit
 Approved Rejected Date 5/4/15
 Issued to: Garry & Elizabeth Hill
 Zoning Administrator: Shawn Z. Kelley
 Notes: Energy code given
instructed to file
KBLS form
 C.O. Required Yes No

THIS PERMIT VALID FOR TWELVE (12) MONTHS FROM DATE OF ISSUE

#19750

(web) 11/02/10

Gary Scott
5 Woodlawn Dr
Essex Vt 05452

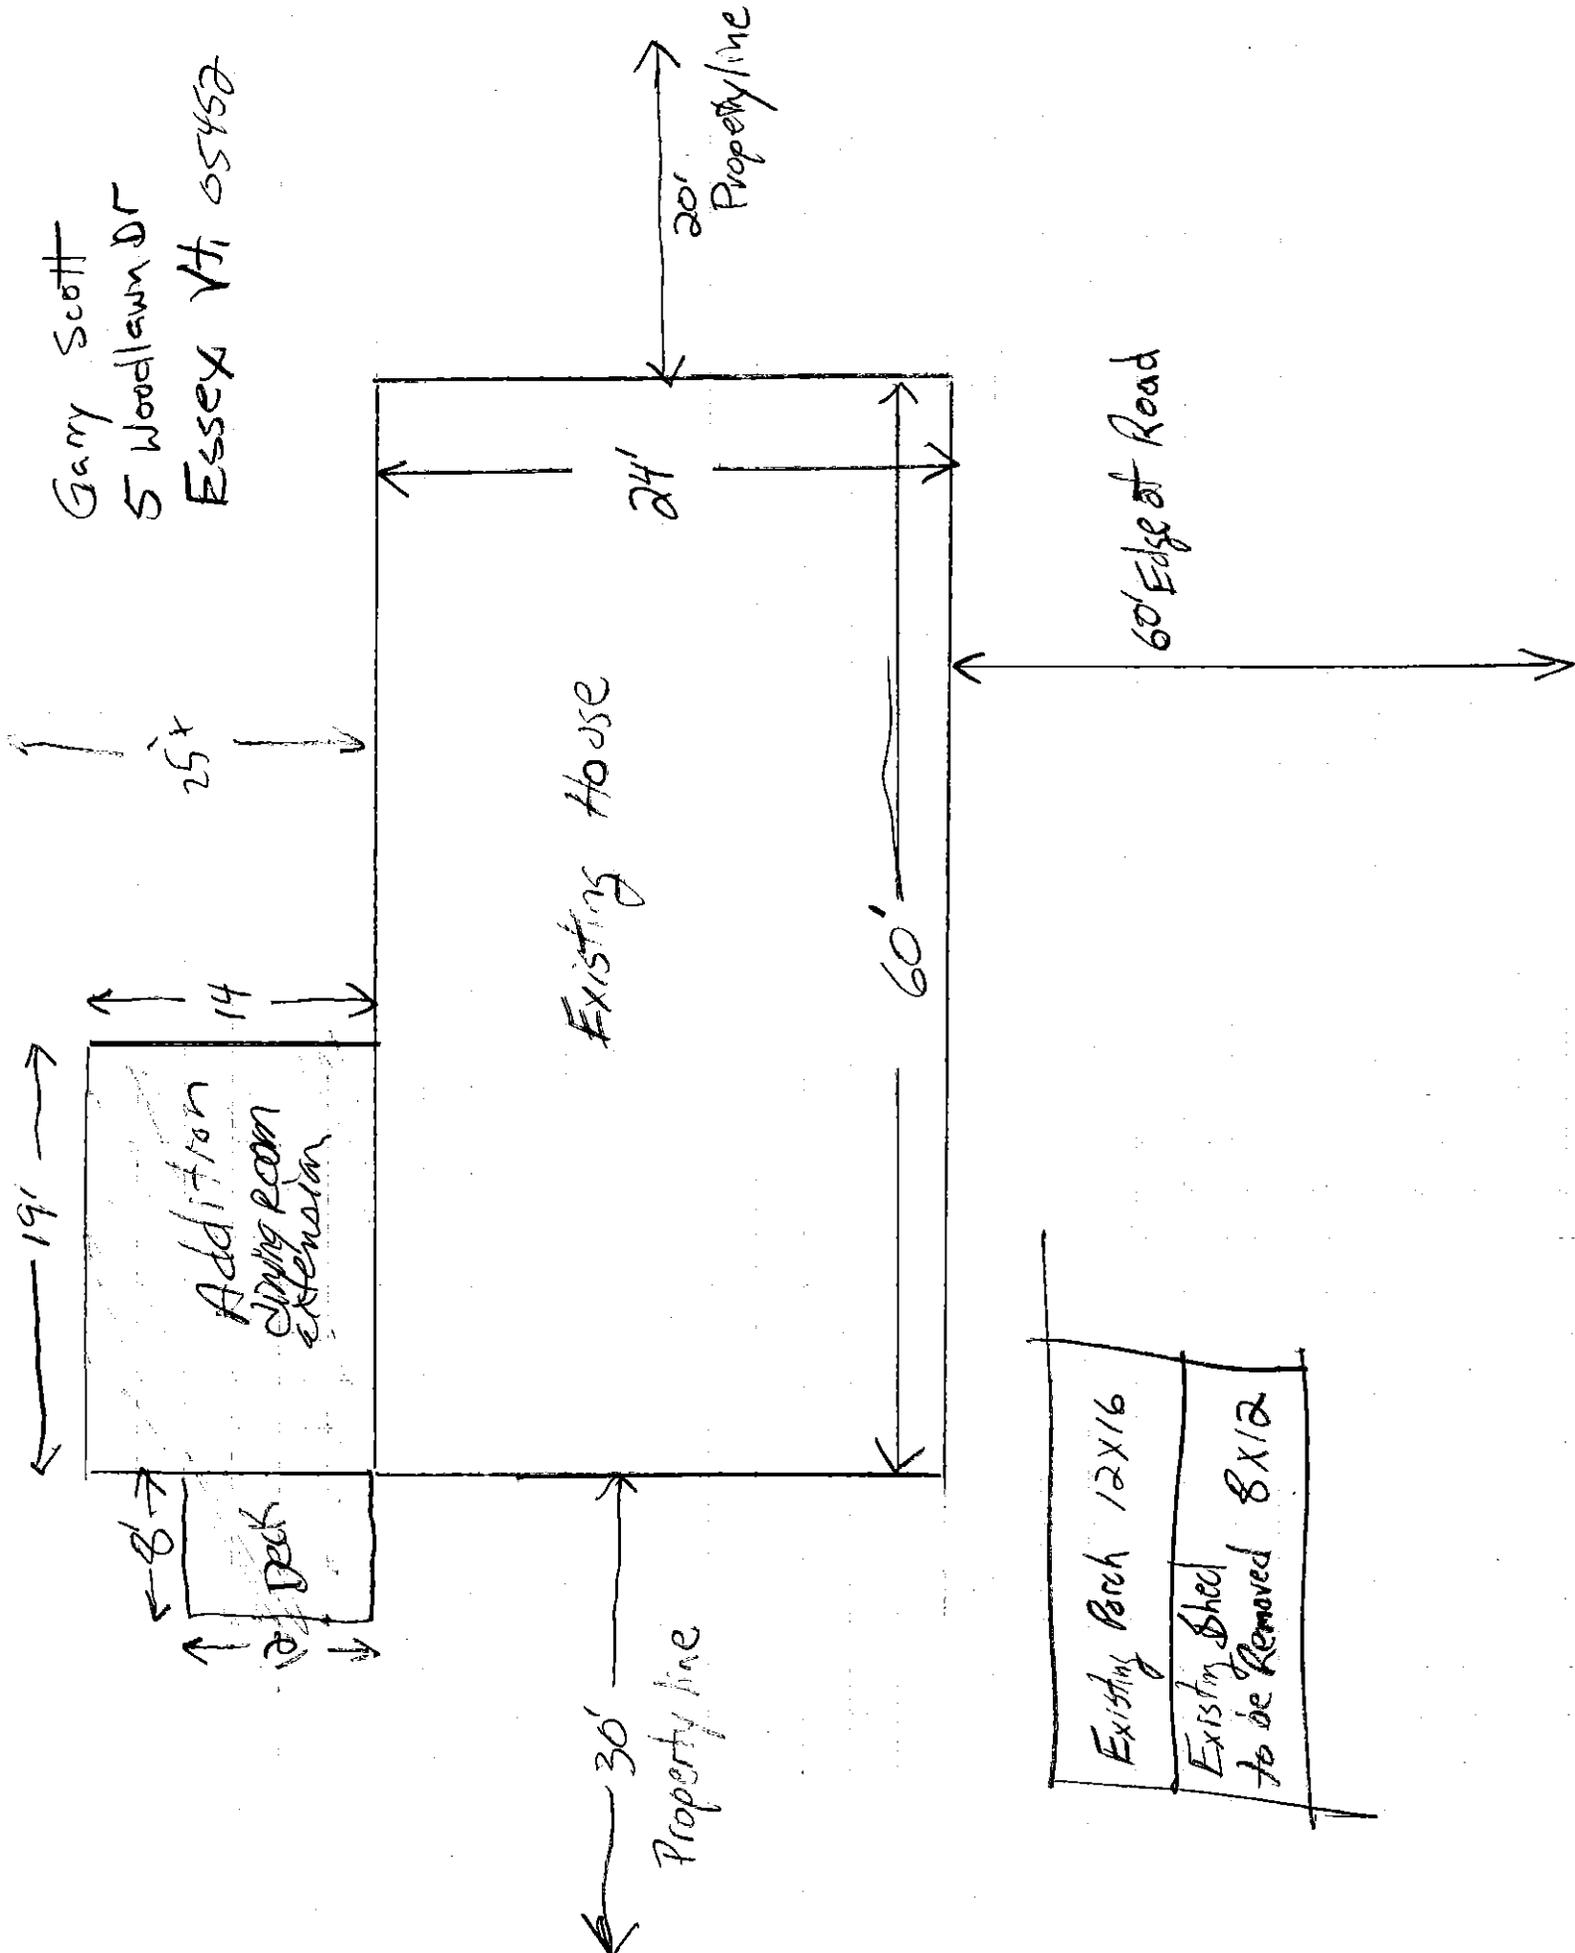

Existing Porch 12x16
Existing Shed to be removed 8x12