

Appeal Period Expires 12/22/15
Zoning District R2

Town of Essex, Vermont
Application for Zoning Permit
www.essex.org

Application Date 12/14/15
Permit Number 2015-194

All construction is to be completed in accordance with the Town of Essex Zoning Regulations and any/all federal or state regulations now in effect. You are required to post this permit in a conspicuous location on the property during the appeal period and it must remain posted throughout the construction period: You are required to contact the necessary state agencies to obtain state permits @ 477-2241 (Jeff McMahon, Permit Specialist).

Any interested person may appeal the decision of the Zoning Administrator to the Zoning Board of Adjustment within fifteen (15) days of the permit's date of issuance. Commencing construction within this fifteen (15) day appeal period is prohibited by law.

Signed: Ermin Peco

A Parcel Account Numb. (Map-Parcel-Lot) 2-069-017-010
(found in Town Assessor's Office)
Property Address: 10 KIMBERLY DR
Owner: ERMIN AND ALMA PECO
Owner Address: 10 KIMBERLY DR.
Owner Phone: (work) _____ (home) (802) 872-0574
(cell) (802) 999-5814 (Email) _____
Contractors name: NONE Phone: /
Cell: /
Estimated Construction Dates: Start: 12/1/15 Completion: 6/1/16
Sq. Feet: 60 Estimated Cost (labor & materials): \$ 3000.00

B Sewage Disposal (Please attach Sewer or Septic Application) NA
Public Private Connection Fee \$ _____ Date Paid: 1/1/
Proposed New Bedrooms: _____ Existing Bedrooms _____

C Water (Please attach Water Service Application). NA
Public Private Fee \$ _____ Date Paid: _____

D Driveway (Please attach copy of approved Curbcut / Utility Application).
Date of approval 1/1/ Existing

E Stormwater
 Project disturbs an area greater than or equal to 1 acre - Erosion Control Permit Required. Attach completed permit application. NA
 Project creates new or expands existing impervious surface greater than or equal to 1/2 acre - Erosion Control Permit and Stormwater Management Permit required. Attach completed permit application.

F Diagram - Show a sketch of project on reverse of this application with property lines, building, and setbacks or attach separate sheet.

G Signature of Tenant and
Signature of Owner
Ermin Peco Ermin Peco 12/4/15

G

Check box(es) which describe proposed use or construction (circle choice in parenthesis).
N = New A = Addition R = Remodel

Residential:	N	A	R
Single Family	<input type="checkbox"/>	<input checked="" type="checkbox"/>	<input type="checkbox"/>
Two-family (duplex)(other)	<input type="checkbox"/>	<input type="checkbox"/>	<input type="checkbox"/>
Multi-family	<input type="checkbox"/>	<input type="checkbox"/>	<input type="checkbox"/>
Condominium / Townhouse	<input type="checkbox"/>	<input type="checkbox"/>	<input type="checkbox"/>
Mobile home	<input type="checkbox"/>	<input type="checkbox"/>	<input type="checkbox"/>
Inclusions or Additions:			
Garage (attached) (detached)	<input type="checkbox"/>	<input type="checkbox"/>	<input type="checkbox"/>
Porch (enclosed) (open) <u>FRONT</u>	<input type="checkbox"/>	<input checked="" type="checkbox"/>	<input type="checkbox"/>
Deck	<input type="checkbox"/>	<input type="checkbox"/>	<input type="checkbox"/>
Pool (in) (above) ground	<input type="checkbox"/>	<input type="checkbox"/>	<input type="checkbox"/>
Shed	<input type="checkbox"/>	<input type="checkbox"/>	<input type="checkbox"/>
Barn (residential) (agriculture)	<input type="checkbox"/>	<input type="checkbox"/>	<input type="checkbox"/>
Non-residential:			
Commercial / Industrial	<input type="checkbox"/>	<input type="checkbox"/>	<input type="checkbox"/>
Stormwater:			
Stormwater	<input type="checkbox"/>	<input type="checkbox"/>	<input type="checkbox"/>
Erosion Control	<input type="checkbox"/>	<input type="checkbox"/>	<input type="checkbox"/>
Other:			
Change in use	<input type="checkbox"/>	<input type="checkbox"/>	<input type="checkbox"/>
Miscellaneous	<input type="checkbox"/>	<input type="checkbox"/>	<input type="checkbox"/>
Renewal	<input type="checkbox"/>	<input type="checkbox"/>	<input type="checkbox"/>


Office Use Only

Fees:	Type	Amount	Date Pd
Permit		\$ <u>500</u>	<u>12/14/15</u>
Recreation		\$ _____	<u>1/1/</u>
Recording		\$ <u>10</u>	<u>12/14/15</u>
Certificate of Occ		\$ _____	<u>1/1/</u>
Other		\$ _____	<u>1/1/</u>

Building Permit
Approved Rejected Date 12/7/15
Issued to: Ermin Peco
Zoning Administrator: Ermin Peco
Notes: 10' x 6' deck, 10' x 10' shed, 10' x 10' porch
C.O. Required Yes No

THIS PERMIT VALID FOR TWELVE (12) MONTHS FROM DATE OF ISSUE

F Diagram - Provide diagram here and include all setbacks

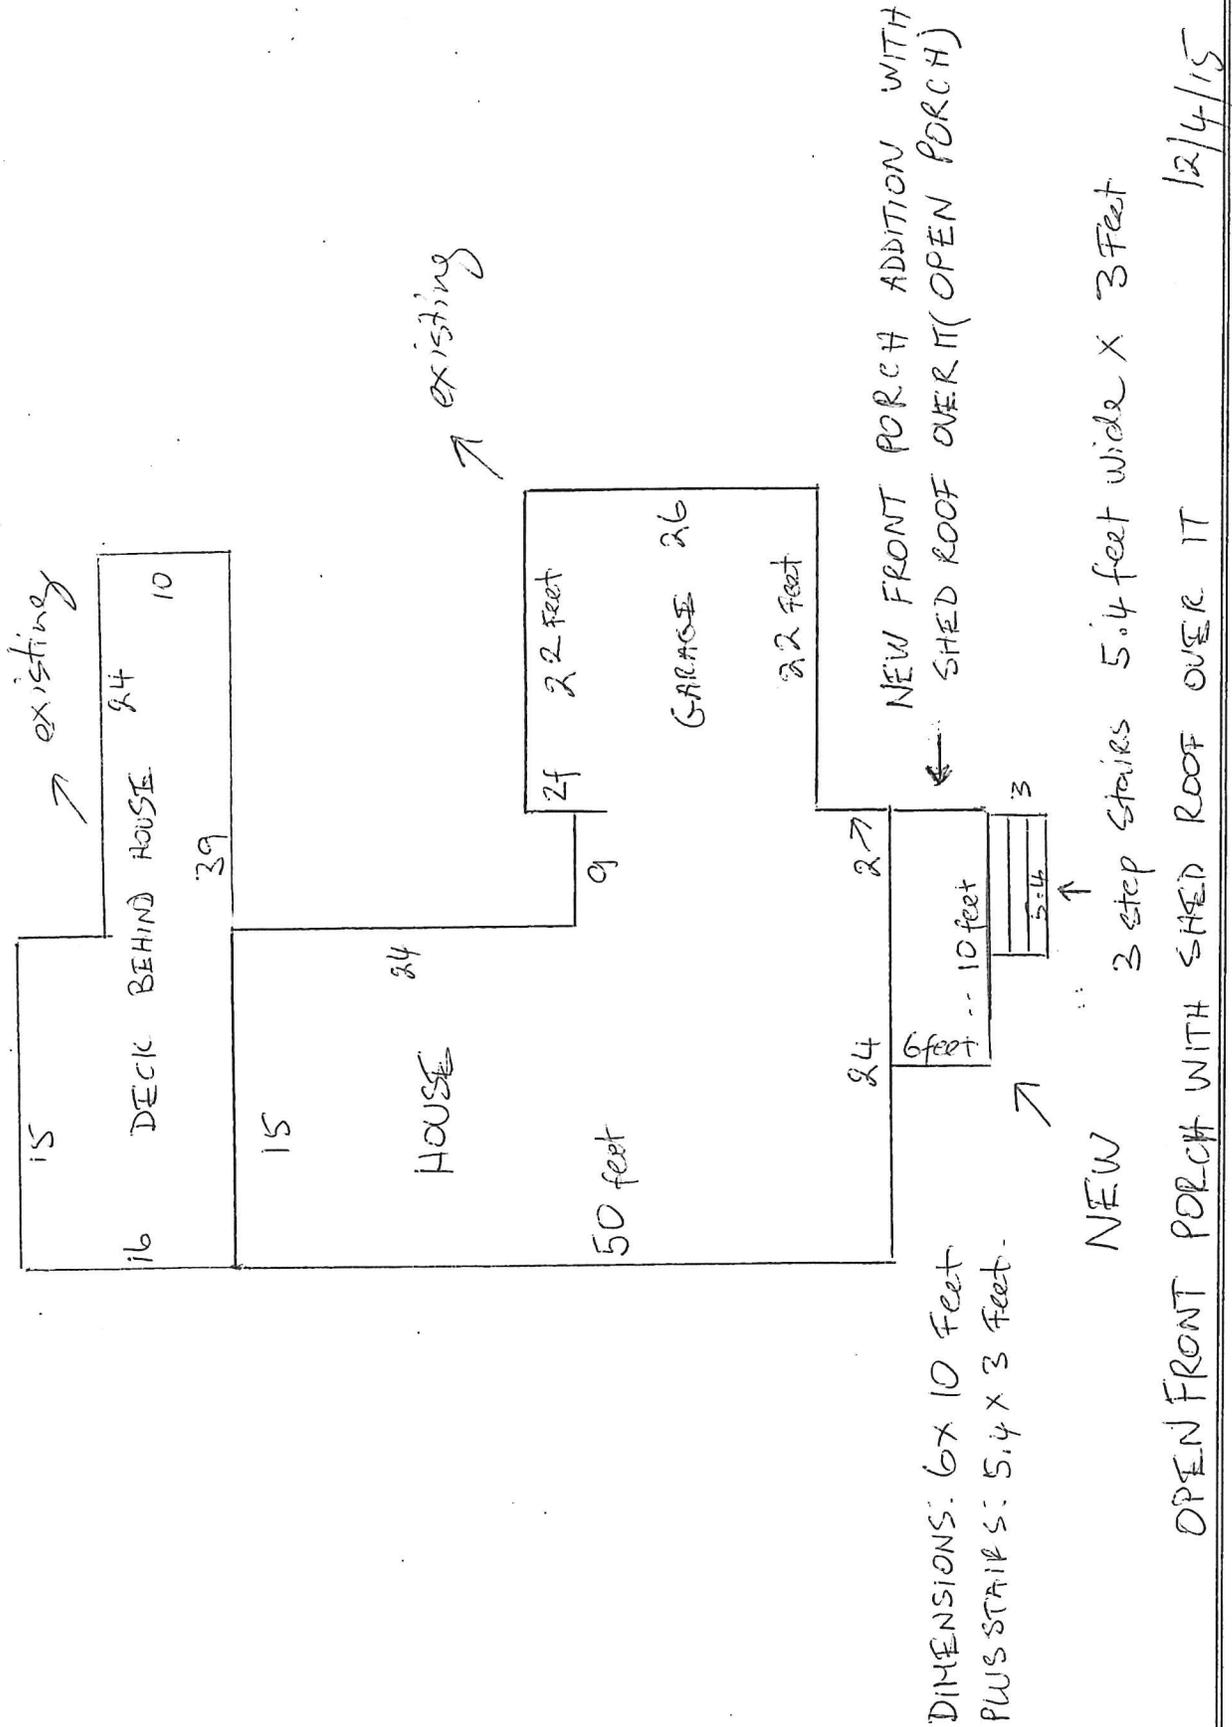

DIMENSIONS: 6 X 10 Feet
PLUS STAIRS: 5.4 X 3 Feet.

NEW OPEN FRONT PORCH WITH SHED ROOF OVER IT
3 step Stairs 5.4 feet wide X 3 Feet

NEW FRONT PORCH ADDITION WITH SHED ROOF OVER IT (OPEN PORCH)

12/4/15

Kimberly Dr 40' front