

# SIGN APPLICATION-TOWN OF ESSEX

Date \_\_\_\_\_ APPLICATION FEE \$95.00 PAID PERMIT # 2015-72N  
 (Includes recording fee) Appeal Period Expires 10-13-15  
 Zoning District \_\_\_\_\_

Address of Sign Location: 21 Essex Way #4159 MAP 092 PARCEL 002 LOT 001

Business Name for Sign: Lana Bryant - (EOF outlets, LLC-Owner)

Type of Sign: Free Standing (size) Façade 18" h x 185 7/8" (size)

Height (from ground level to top of free-standing sign): \_\_\_\_\_

Applicant's Mailing Address: Twin State Signs Inc 14 Gauthier Dr Essex Jct. VT 05452

Phone Number – Home: \_\_\_\_\_ Work: 872-8949 Cell: \_\_\_\_\_ Fax: 878-0200

Applicant(s) Signature: [Signature] *Twin State Signs*

Landowner(s) Signature: [Signature]

### INSTRUCTIONS FOR FILING APPLICATION:

All sign approval applications will be pursuant to the Town of Essex Sign Regulations contained within Section 25.10 of the Town of Essex Sign Regulations. A copy has been attached to this application form for your review and information. Approval or denial will be based upon a complete submittal of all the required information. In the case of denial of the application an explanation will be in writing.

### INSTRUCTIONS FOR FREE STANDING SIGNS:

- a) Scaled lot plan indicating sign location;
- b) Diagram if sign with information according to the attached sample diagram.

### INSTRUCTIONS FOR FAÇADE SIGNS:

- a) Plan of building façade and sign pursuant to the attached sample plan.

**Note: The Zoning Administrator may require additional information to make a proper evaluation on a case by case basis.**

On this 29<sup>th</sup> day of May, 2015, your application was:  approved \_\_\_\_\_ denied.


*\* All signage to comply with Section 3.10 of Zoning Regulations. no lights proposed*

See attachment for conditions of approval or reasons for denial.

TOWN OF ESSEX  
 By: [Signature]  
 Zoning Administrator

**ANY INTERESTED PERSON MAY APPEAL THE DECISION OF THE ZONING ADMINISTRATOR TO THE ZONING BOARD OF ADJUSTMENT WITHIN 15 DAYS OF PERMIT ISSUANCE. COMMENCING CONSTRUCTION WITHIN THIS 15 DAY APPEAL PERIOD IS PROHIBITED BY LAW.**


STOREFRONT - ELEVATION (center)  
Scale: N.T.S.

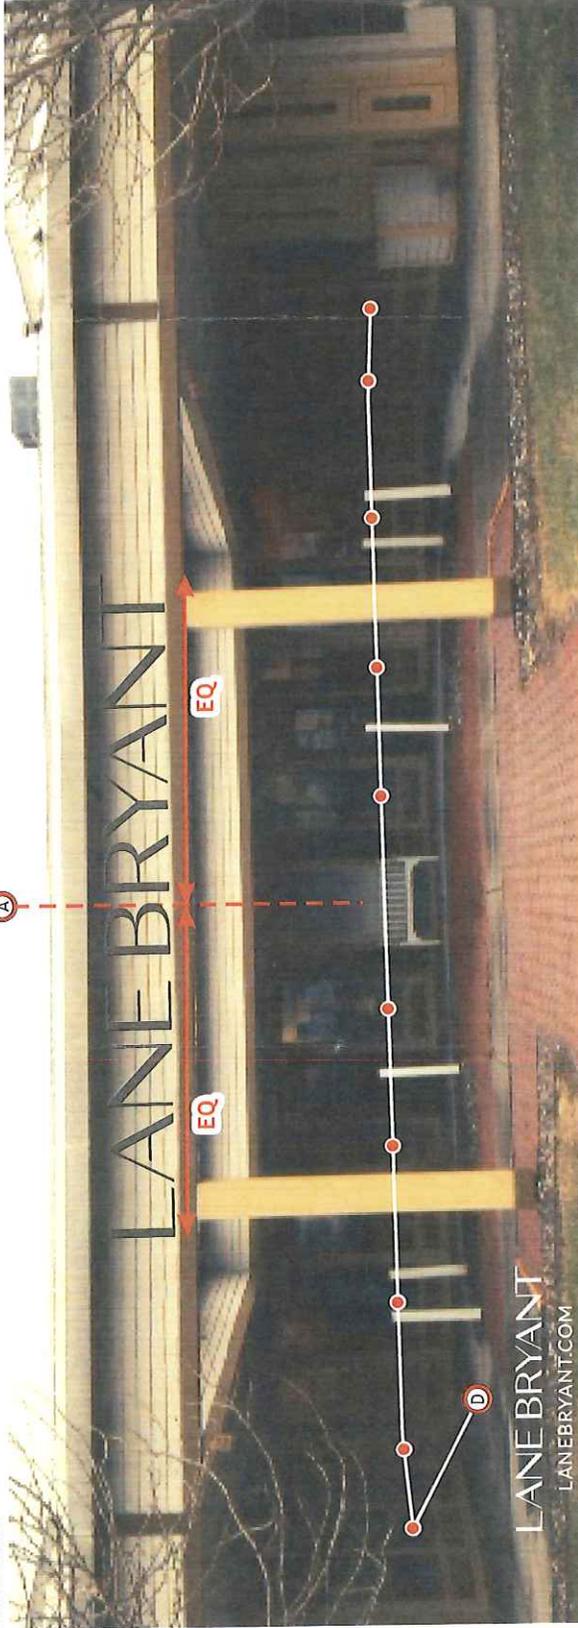

STOREFRONT - ELEVATION (far left)



STOREFRONT - ELEVATION (far right)

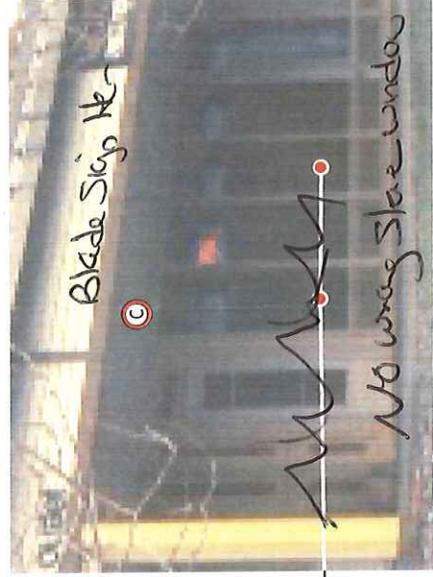

(A) LB18FCO  
Qty - 1

(B) LB PL24  
Qty - 1

(C) LB BLD36 cust  
Qty - 2

(D) LB2.375V.com  
Qty - 16

101 Kuhlman Blvd.  
PO Box 349  
Versailles, KY 40383  
859.879.1199

LANE BRYANT

Store 4159  
Space

ESSEX TOWNE CENTER  
21 ESSEX WAY  
ESSEX JUNCTION, VT 65065

CUSTOMER APPROVAL

Customer Signature \_\_\_\_\_ Date \_\_\_\_\_  
Copy, Colors and Sizes

**RUGGLES SIGN COMPANY DOES NOT PROVIDE  
PRIMARY ELECTRICAL TO SIGN LOCATION  
RESPONSIBILITY OF OTHERS!**

This design is the exclusive property of Ruggles Sign Company. It is to be used only for the project in part without their prior written approval.

Submittal Date: 05/04/15  
Plan Issue/Rev Date: \_\_\_\_\_  
Acct Rep: Ryan Deely  
Designer: Jason Elmore

REVISIONS

- r1: \_\_\_\_\_ r6: \_\_\_\_\_
- r2: \_\_\_\_\_ r7: \_\_\_\_\_
- r3: \_\_\_\_\_ r8: \_\_\_\_\_
- r4: \_\_\_\_\_ r9: \_\_\_\_\_
- r5: \_\_\_\_\_ r10: \_\_\_\_\_


**A** FLAT CUT OUT LETTERS - ELEVATION  
Scale: 3/4" = 1' - 0"

185 7/8" 23.23 SQ. FT

# LANE BRYANT

18"

**SIGN - DETAILS**

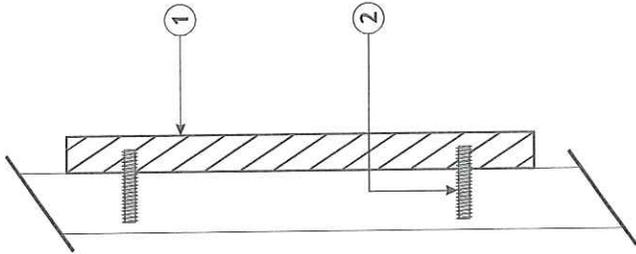

**SIGN - DETAILS**

- 1 3/4" THICK ACRYLIC COPY, ALL SIDES PAINTED MATTE BLACK
- 2 COPY MOUNTS FLUSH TO WALL WITH 8-32 x 1" THREADED STUDS AND SILICONE



**Ruggles**  
SIGN

101 Kuhlman Blvd.  
PO Box 349  
Versailles, KY 40383  
859.879.1199



LANE BRYANT

Store 4159  
Space

ESSEX TOWNE CENTER  
21 ESSEX WAY  
ESSEX JUNCTION, VT 65065

**CUSTOMER APPROVAL**

Customer Signature \_\_\_\_\_ Date \_\_\_\_\_  
Copy, Colors and Sizes

**RUGGLES SIGN COMPANY DOES NOT PROVIDE  
PRIMARY ELECTRICAL TO SIGN LOCATION  
RESPONSIBILITY OF OTHERS!**

This design is the exclusive property of Ruggles Sign Company and is not to be reproduced, in whole or in part, without their prior written approval.

Submittal Date: 05/04/15  
Plan Issue/Rev Date: \_\_\_\_\_  
Acct Rep: Ryan Deely  
Designer: Jason Elmore


**REVISIONS**

r1: \_\_\_\_\_ r6: \_\_\_\_\_  
r2: \_\_\_\_\_ r7: \_\_\_\_\_  
r3: \_\_\_\_\_ r8: \_\_\_\_\_  
r4: \_\_\_\_\_ r9: \_\_\_\_\_  
r5: \_\_\_\_\_ r10: \_\_\_\_\_

LB18FCO

**PAGE: 3**


**B** REAR DOOR PANEL - ELEVATION  
Scale: 3" = 1' - 0"

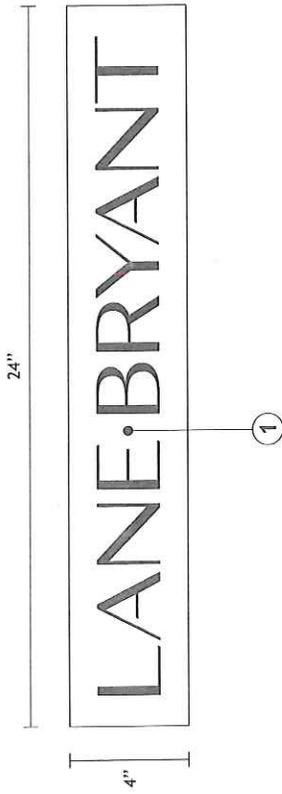


**SIGN - DETAILS**

- ① .040" ALUMINUM PANEL WITH WHITE BACKGROUND AND H.P. BLACK VINYL COPY
- ② MOUNT DOOR PANEL WITH DOUBLE FACE TAPE AND SILICONE ADHESIVE

**SIGN - DETAILS**

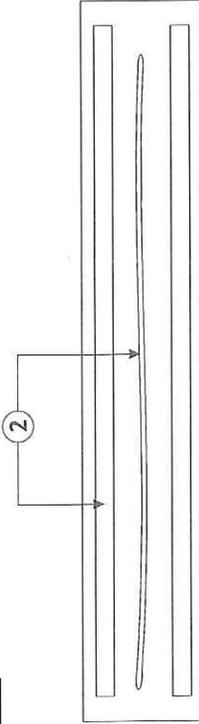

**SIGN - DETAILS**

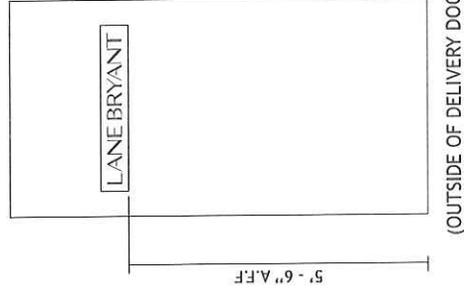

101 Kuhlman Blvd.  
PO Box 349  
Versailles, KY 40383  
859.879.1199

**LANE BRYANT**

Store 4159  
Space

ESSEX TOWNE CENTER  
21 ESSEX WAY  
ESSEX JUNCTION, VT 65065

**CUSTOMER APPROVAL**

Customer Signature \_\_\_\_\_ Date \_\_\_\_\_  
Copy, Colors and Sizes

**RUGGLES SIGN COMPANY DOES NOT PROVIDE PRIMARY ELECTRICAL TO SIGN LOCATION RESPONSIBILITY OF OTHERS!**


This design is the exclusive property of Ruggles Sign Company. It is to be used only for the project and in part without their prior written approval.

Submittal Date: 05/04/15  
Plan Issue/Rev Date: \_\_\_\_\_  
Acct Rep: Ryan Deely  
Designer: Jason Elmore

**REVISIONS**

|      |       |
|------|-------|
| r1:  | _____ |
| r6:  | _____ |
| r2:  | _____ |
| r7:  | _____ |
| r3:  | _____ |
| r8:  | _____ |
| r4:  | _____ |
| r9:  | _____ |
| r5:  | _____ |
| r10: | _____ |


**C** BLADE SIGN - ELEVATION  
 Scale: 1 1/2" = 1' - 0"

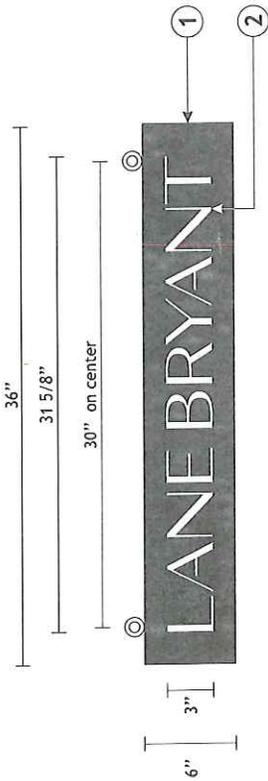

**SIGN - DETAILS**

- ① FABRICATED ALUMINUM SIGN BOX  
 PAINTED MATTE BLACK ON ALL SIDES
- ② 1/2" THICK ACRYLIC FLAT CUT OUT LETTERS  
 PAINTED MATTE WHITE ARE STUD AND  
 SILICONE FASTENED FLUSH TO BOTH SIDES
- ③ 1/2" DIAMETER STAINLESS STEEL SCREW EYE -  
 OR SOME OTHER SITE SPECIFIC MOUNTING METHOD, T.B.D.

**SIGN - SECTION**

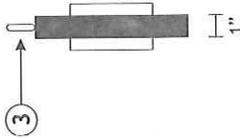

101 Kuhlman Blvd.  
 PO Box 349  
 Versailles, KY 40383  
 859.879.1199

**LANE BRYANT**

Store 4159  
 Space

ESSEX TOWNE CENTER  
 21 ESSEX WAY  
 ESSEX JUNCTION, VT 65065

**CUSTOMER APPROVAL**

Customer Signature \_\_\_\_\_ Date \_\_\_\_\_  
 Copy, Colors and Sizes

**RUGGLES SIGN COMPANY DOES NOT PROVIDE  
 PRIMARY ELECTRICAL TO SIGN LOCATION  
 RESPONSIBILITY OF OTHERS!**

This design is the exclusive property of Ruggles Sign Company and shall remain the property of Ruggles Sign Company without their prior written approval.

Submittal Date: 05/04/15  
 Plan Issue/Rev Date: Ryan Deely  
 Acct Rep: Ryan Deely  
 Designer: Jason Elmore

**REVISIONS**

|     |       |      |       |
|-----|-------|------|-------|
| r1: | _____ | r6:  | _____ |
| r2: | _____ | r7:  | _____ |
| r3: | _____ | r8:  | _____ |
| r4: | _____ | r9:  | _____ |
| r5: | _____ | r10: | _____ |