

# SIGN APPLICATION-TOWN OF ESSEX

Date \_\_\_\_\_ APPLICATION FEE \$95.00 (includes recording fee) PERMIT # 2015-196-N  
 Appeal Period Expires 12-31-15  
 Zoning District B-DC + MADC  
 Landowner: Eof Outlets LLC  
 Address of Sign Location: Hanes Brand 21 Essex Way # 204 MAP 097 PARCEL 002 LOT 001  
 Business Name for Sign: Hanes Brand (replacement)  
 Type of Sign: Free Standing (size) \_\_\_\_\_ Façade 54' Store Front (size) 40 sq ft  
24" X 20" Sign 4.17 sq ft  
10" X 16" blade  
 Height (from ground level to top of free-standing sign): \_\_\_\_\_  
 Applicant's Mailing Address: Twin State Signs 14 Gauthier Dr. Essex Jct VT  
 Phone Number - Home: \_\_\_\_\_ Work: 872-8949 Cell: \_\_\_\_\_ Fax: 878-0200  
 Applicant(s) Signature: \_\_\_\_\_  
 Landowner(s) Signature: \_\_\_\_\_

### INSTRUCTIONS FOR FILING APPLICATION:

All sign approval applications will be pursuant to the Town of Essex Sign Regulations contained within Section 25.10 of the Town of Essex Sign Regulations. A copy has been attached to this application form for your review and information. Approval or denial will be based upon a complete submittal of all the required information. In the case of denial of the application an explanation will be in writing.

### INSTRUCTIONS FOR FREE STANDING SIGNS:

- a) Scaled lot plan indicating sign location;
- b) Diagram if sign with information according to the attached sample diagram.

### INSTRUCTIONS FOR FAÇADE SIGNS:

- a) Plan of building façade and sign pursuant to the attached sample plan.

**Note: The Zoning Administrator may require additional information to make a proper evaluation on a case by case basis.**

On this 16<sup>th</sup> day of Dec, 2015, your application was:  
 approved  denied.

~~See attachment for conditions of approval or reasons for denial.~~

*All signage to adhere to Section 3.10 of Zoning Regs.*

TOWN OF ESSEX  
 By: Sharon L. Kelly  
 Zoning Administrator

**ANY INTERESTED PERSON MAY APPEAL THE DECISION OF THE ZONING ADMINISTRATOR TO THE ZONING BOARD OF ADJUSTMENT WITHIN 15 DAYS OF PERMIT ISSUANCE. COMMENCING CONSTRUCTION WITHIN THIS 15 DAY APPEAL PERIOD IS PROHIBITED BY LAW.**

Job Name: HanesBrands  
 Mail: Essex Outlet Fair  
 Address: 21 Essex Way  
 Location: Essex, VT  
 Space#: 204  
 Print#: 41623-0100  
 S.F. Length: 54'  
 Salesperson: D. Reynolds

Change Order # A B C D E F

| Released  | Initial | Time |
|-----------|---------|------|
| Opening   |         |      |
| Ship/Trip |         |      |
| Install   |         |      |
| Target    |         |      |
| Commit    |         |      |

Special Instructions:

Exterior  
 Qty: 1

Hanes: Red PMS #485C  
 Brands: Purple PMS #255C  
 Ball Playtex Maidenform Champion: Black

Background: White  
 Border & Returns: Purple PMS #255C

Fascia Const:  
 Fascia Color:

This design and drawing shown is the property of Victory Sign Industries, Ltd. No transmittal or disclosure shall be made to any person, firm or corporation without prior written approval.

Customer Approval


Signature \_\_\_\_\_ Date \_\_\_\_\_

Landlord Approval


Signature \_\_\_\_\_ Date \_\_\_\_\_

Date: 11/10/2015 By: NR

2109 Lafayette Rd. • Ft. Oglethorpe, GA 30742 • Ph: (706) 866-7999 • Sales Fx: (706) 866-4400

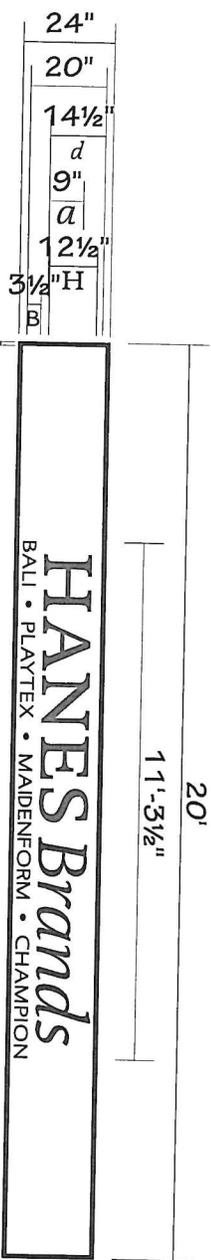

Single Faced 1 1/2" Thk. Wood Sign.

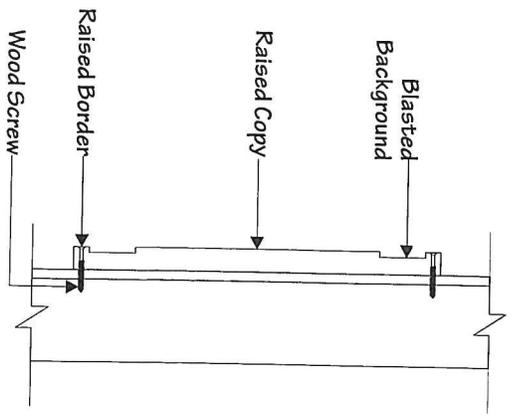

Scale: 1/4" = 1' VSI Prints: 41623-0100




2109 Lafayette Rd. • Ft. Oglethorpe, GA 30742 • Ph: (706) 866-7999 • Sales Fx: (706) 866-4400

### Sign Elevation

2' x 40' = 80 sq. ft.

Job Name: HanesBrands  
Mall: Essex Outlet Fair  
Address: 21 Essex Way  
Location: Essex, VT  
Space#: 204  
Print#: 41623-0100 Elev  
S.F. Length: 54'  
Salesperson: D. Reynolds

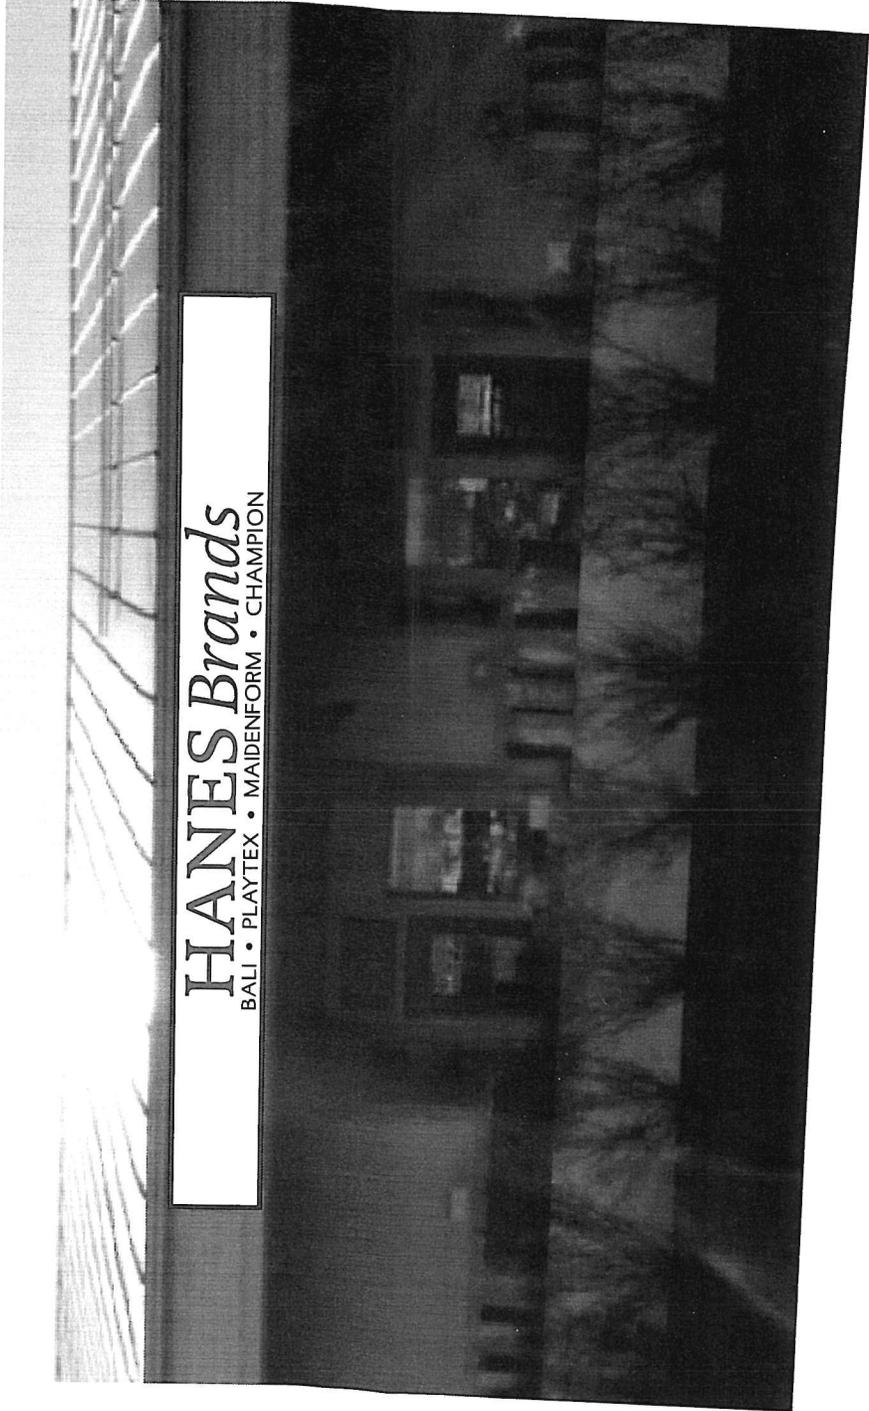

Date: 11/10/2015

By: NR

Scale: 1/4" = 1'

VSI Prints: 41623-0100 Elev


This document is for internal use only.

Job Name: HanesBrands  
Mall: Essex Outlet Fair  
Address: 21 Essex Way  
Location: Essex, VT  
Space#: 204  
Print#: 41623-0200 Elev  
S.F. Length: 54'  
Salesperson: D. Reynolds

2109 Lafayette Rd. • Ft. Oglethorpe, GA 30742 • Ph: (706) 866-7999 • Sales Fx: (706) 866-4400

### Sign Elevation

4.17 sq. ft

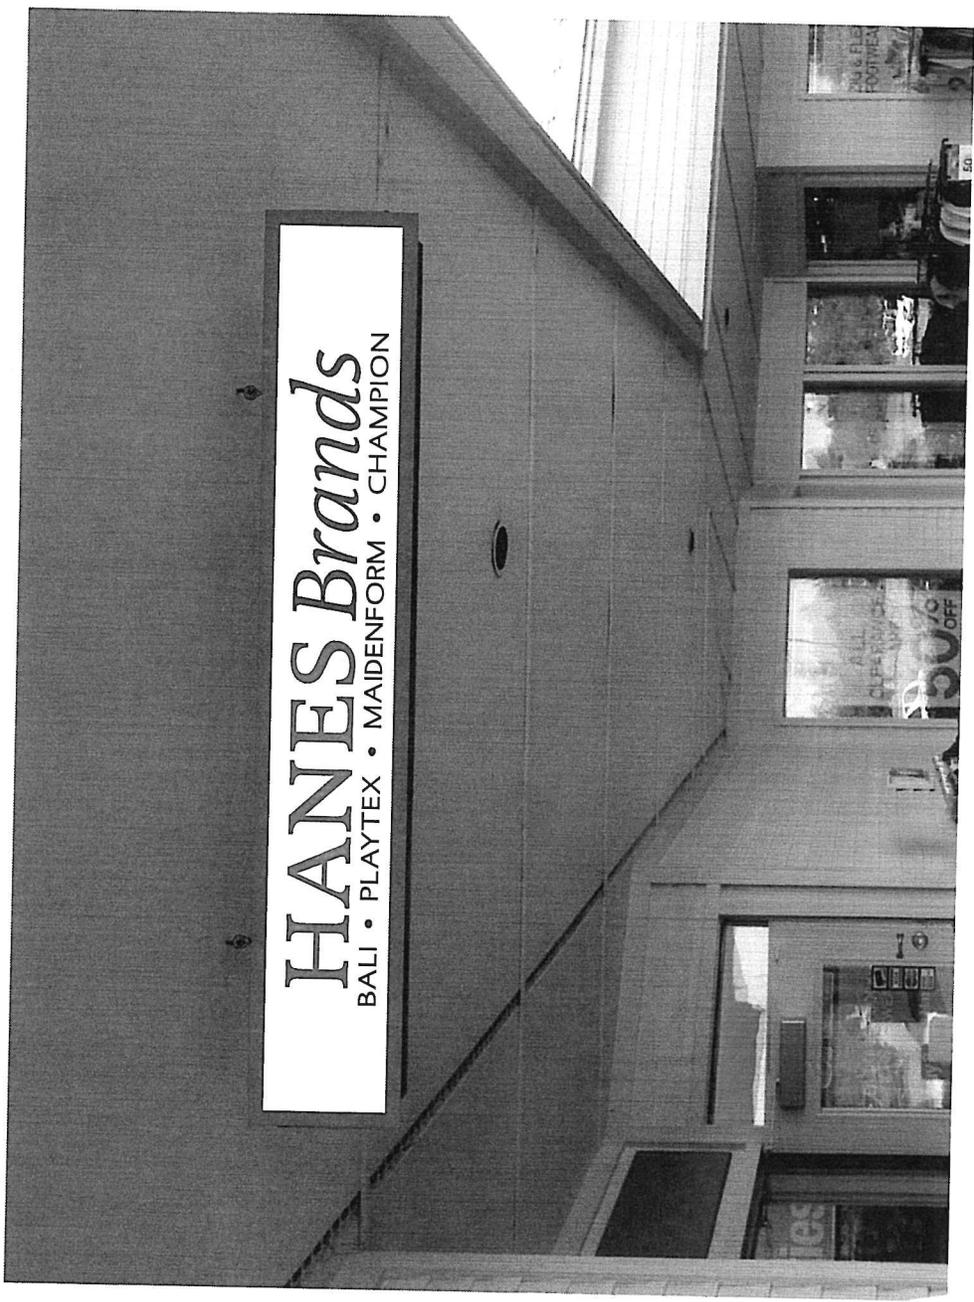

Date: 11/10/2015

By: NR

Scale: 1" = 1'

VSI Prints: 41623-0200 Elev

This design and drawing shown is the property of Victory Sign Industries, Ltd. No transmittal or disclosure shall be made to any person, firm or corporation without prior written approval.

Job Name: HanesBrands  
 Mall: Essex Outlet Fair  
 Address: 21 Essex Way  
 Location: Essex, VT  
 Space#: 204  
 Print#: 41623-0200  
 S.F. Length: 54'  
 Salesperson: D. Reynolds

| Change Order # | A | B | C | D | E | F |
|----------------|---|---|---|---|---|---|
| Released       |   |   |   |   |   |   |
| Opening        |   |   |   |   |   |   |
| Ship/Trip      |   |   |   |   |   |   |
| Install        |   |   |   |   |   |   |
| Target         |   |   |   |   |   |   |
| Commit         |   |   |   |   |   |   |

Special Instructions:

Exterior  
 Qty: 1

Hanes: Red PMS #485C  
 Brands: Purple PMS #255C  
 Bali Playtex...: Black  
 Background: White  
 Border & Returns: Purple PMS #255C

Eye Bolts & "S" Hooks: Black  
 Fascia Const:  
 Fascia Color:

This design and drawing shown is the property of Victory Sign Industries, Ltd. No transmittal or disclosure shall be made to any person, firm or corporation without prior written approval.

**Customer Approval**

Signature \_\_\_\_\_ Date \_\_\_\_\_

**Landlord Approval**

Signature \_\_\_\_\_ Date \_\_\_\_\_

Signature \_\_\_\_\_ Date \_\_\_\_\_

Date: 11/10/2015

By: NR



Scale: 1" = 1'

VSI Prints: 41623-0200

2109 Lafayette Rd. • Ft. Oglethorpe, GA 30742 • Ph: (706) 866-7999 • Sales Fx: (706) 866-4400



17" x 60" = 600/144 = 4.17 sq ft

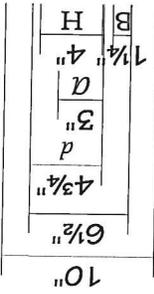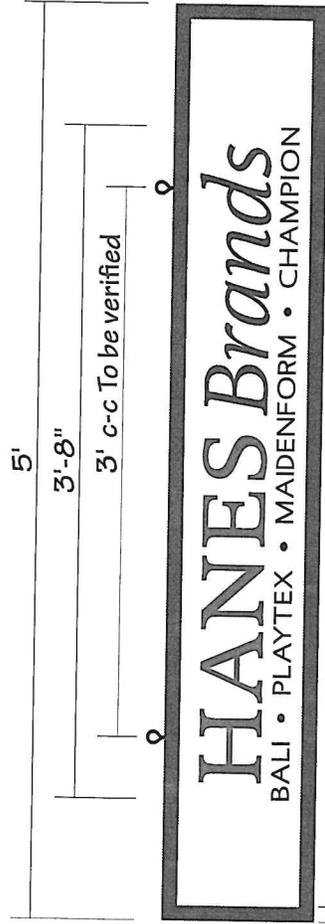

Double Faced 1 1/2" Thk. Wood Blade Sign.  
 Sign to hang with Eye Bolts & "S" Hooks.

